


RECEIVED  
23 JAN 2008  
PLANNING

08/0225/FUL

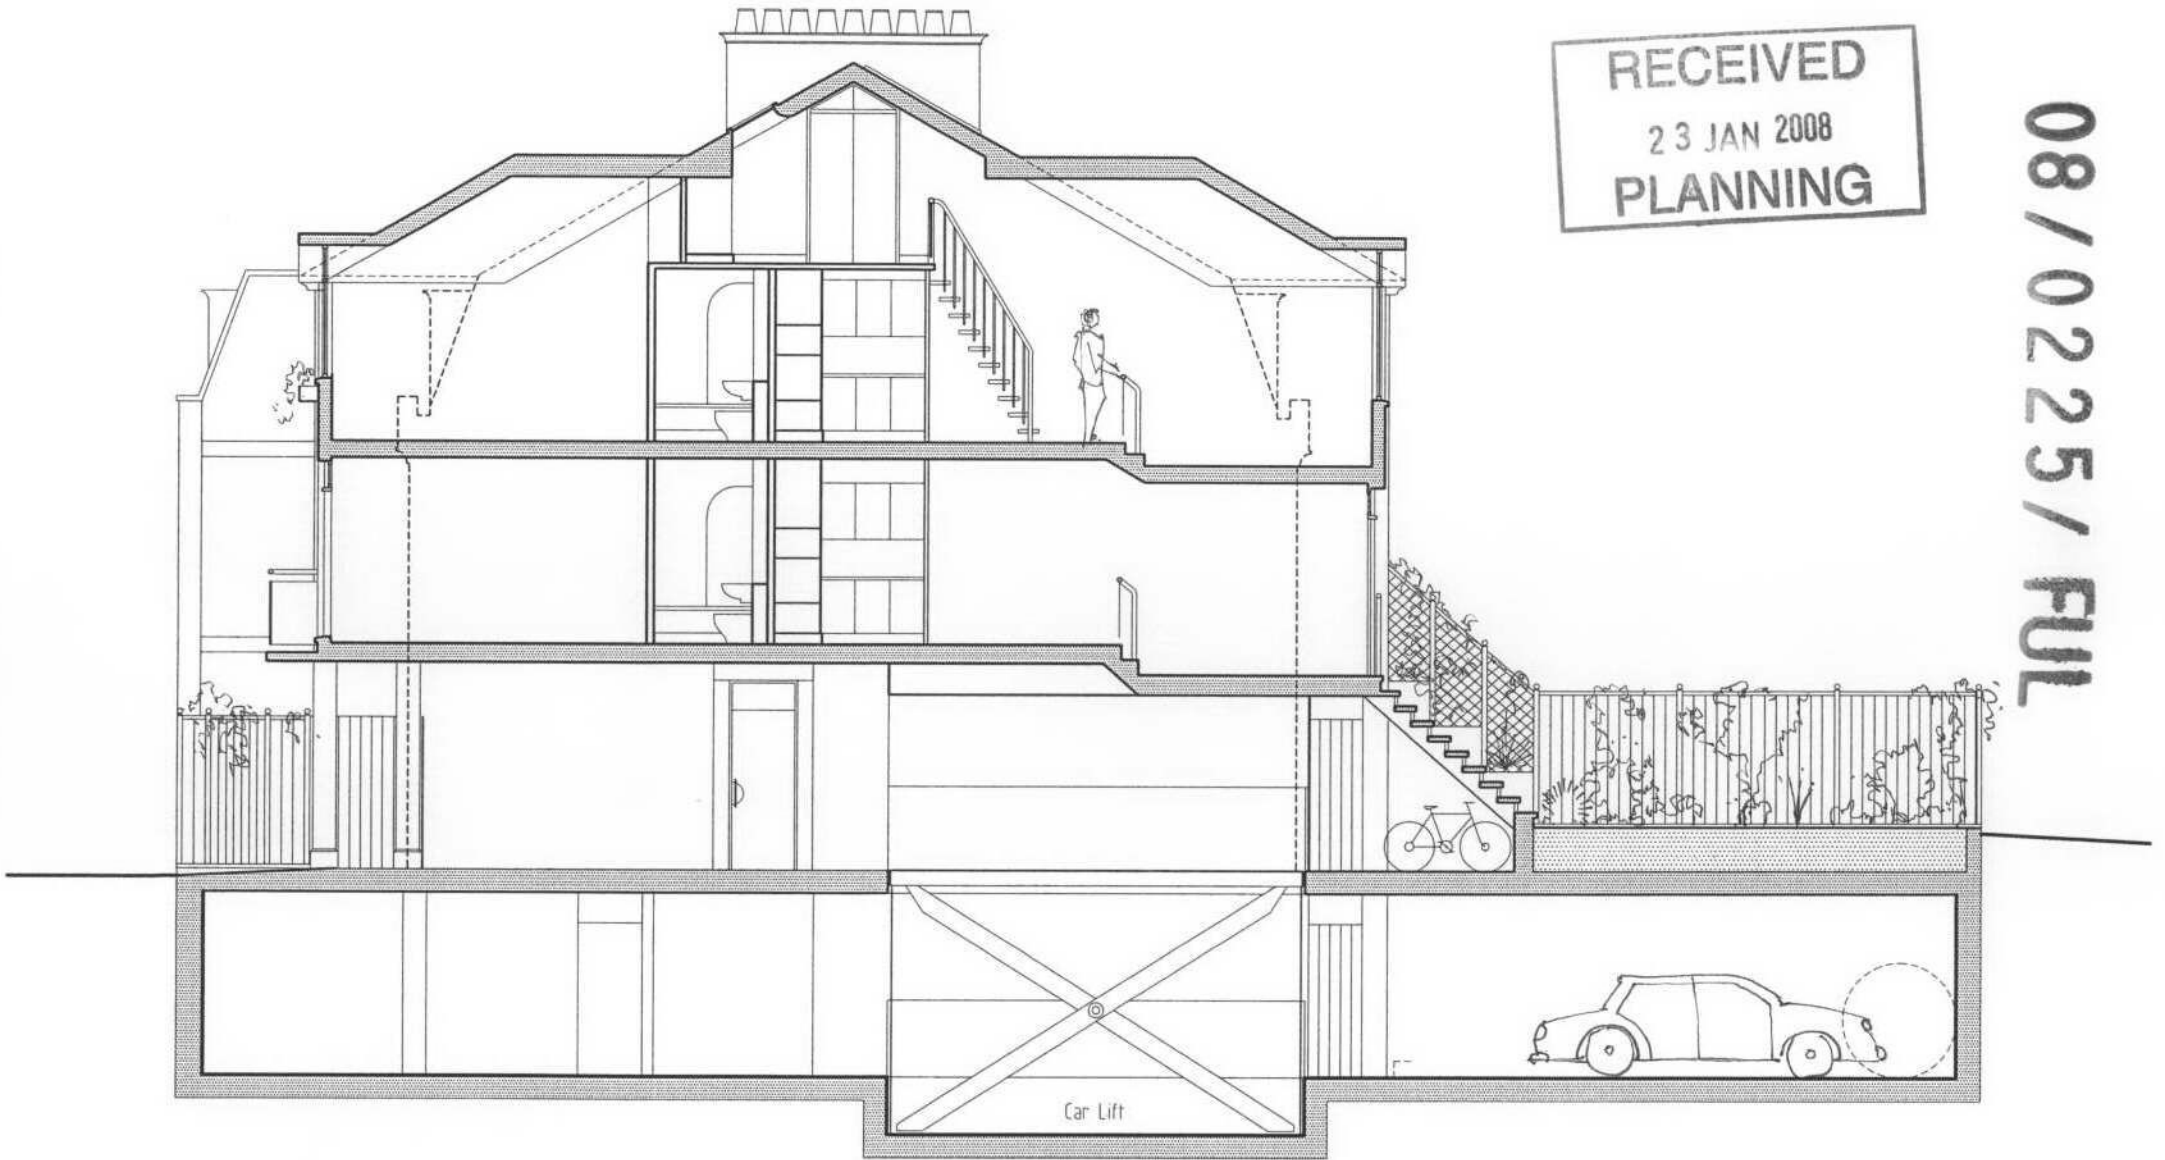

CROSS SECTION