

06/3990/ FUL


RECEIVED
10 NOV 2006
PLANNING



NORTH (RAILWAY) ELEVATION
1:100



RAILWAY ELEVATION WITH CONTEXT
1:400

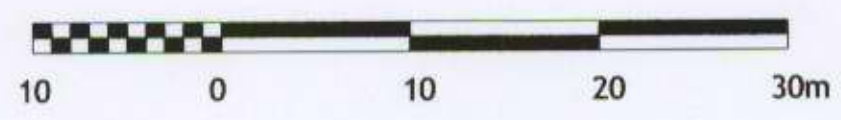

CONTEXT INFORMATION DERIVED FROM SURVEY AND PHOTOGRAPHS.
INDICATIVE ONLY.

MATERIALS

- WALLS - BUFF STOCK FACING BRICK TO MATCH EXISTING
- STAIR CORES - GREY FINISHED ALUMINIUM FRAMED GLAZING
- LIFT 'TOWERS' - ZINC CLADDING
- ROOFS - SLATE TILING, ZINC CLADDING, LEAD COLOURED SHEET, EXTENSIVE GREEN ROOF, TO EXISTING AND NEW BUILD
- NEW DORMERS TO EXISTING BUILDING TO BE LEAD COLOURED SHEET
- WINDOWS - GREY FINISHED ALUMINIUM
- DOORS - TIMBER FINISH
- BALCONIES - GALVANISED METAL RAILINGS & SUPPORTS, TIMBER HANDRAILS & TIMBER SIDE PANELS TO BALCONIES ON NORTH FACADE
- ACCESS BALCONIES - GALVANISED METAL RAILINGS & SUPPORT CHANNELS, TIMBER HANDRAILS & TIMBER DECKING
- RAINWATER GOODS - GALVANISED METAL
- OTHER METALWORK - GALVANISED METAL

PLANNING

HAMILTON ROAD, TWICKENHAM
JOB NO. 3593
DRAWING NO. PL40 PI
SCALE 1:100/1:400/ARBY
DATE NOV 06 DRAWN SP CHECKED CR APPROVED CR
ACANTHUS LW ARCHITECTS
020 8994 2288 fax 020 8747 9001
Voysey House, Barley Mow Passage, Chiswick London W4 4PH



REVISION	BY	CHKD	APPN	DATE	REVISION	BY	CHKD	APPN	DATE
					P1				08.11.06

PRELIMINARY ISSUE