


OFFICE COPY
DO NOT REMOVE FROM FILE


2004/12961/130

FRL 26.2 Roof level
FRL 22.8 Third floor
FRL 19.4 Second floor
FRL 16.0 First floor
FRL 12.6 Ground floor

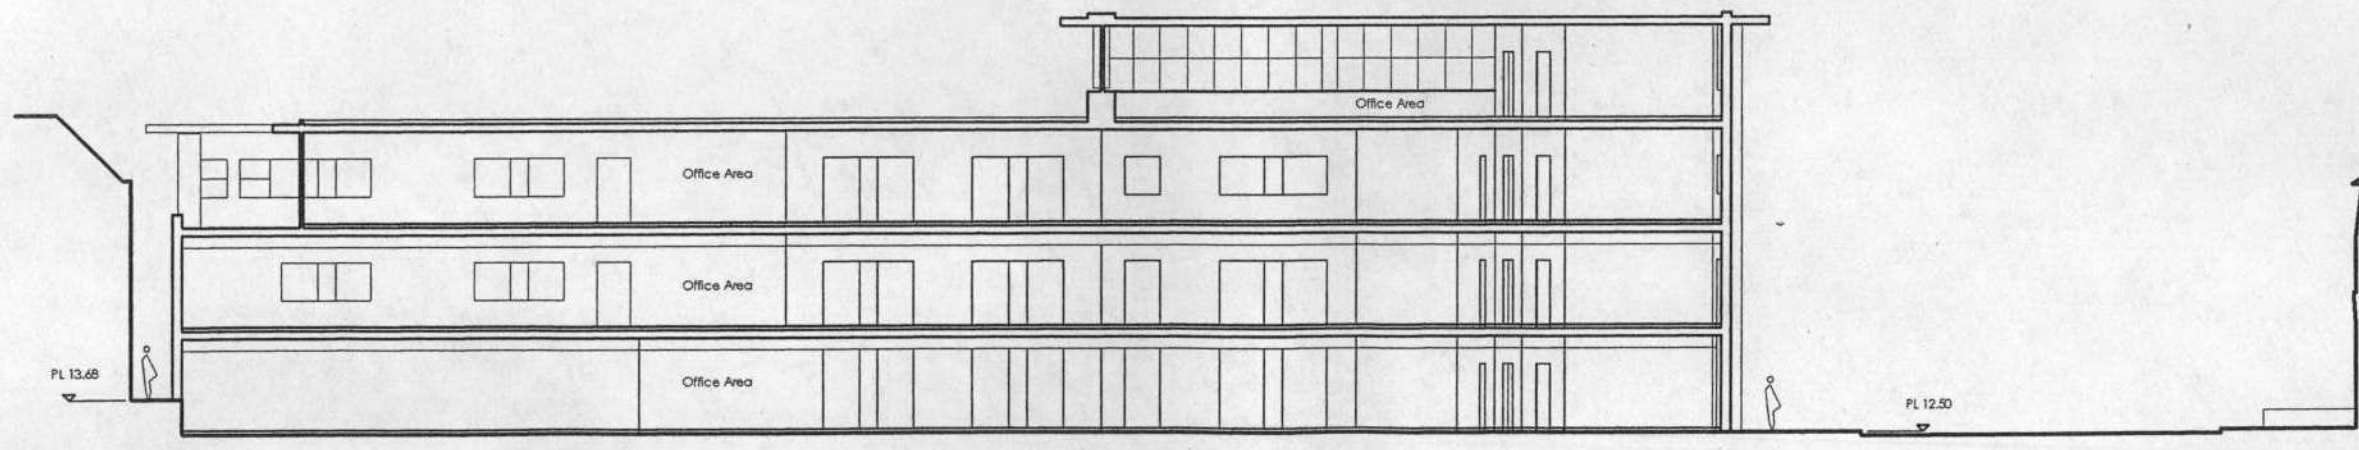

REC
10

Notes
Do not scale from this drawing.
Contractor to take and check all dimensions on site before work commences. Discrepancies to be reported to the architect. Subcontractors to verify all dimensions on site before making shop drawings or commencing manufacture.

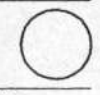

DENNER ELLIS BODDINGTON
CHARTERED ARCHITECTS

Phoenix Yard, 85 King's Cross Road, London WC1X 9LW
Telephone: 020 7230 4903 Fax: 020 78412 7482
E-Mail: architects@denelb.co.uk

Client
TELLUS ESTATES Ltd

Project
9-19 PARADISE ROAD
RICHMOND

Drawn: ME Checked: Status:
Title
PROPOSED SECTION B-B

Date Plot Date
Scale: 1:250 @ A3 size
Drawing no. **P/011** Revision

CAD File P:\04_342\DRAWINGS\PLANNING

| Rev. | Description | Initial | Date |
|------|-------------|---------|------|
| | | | |

Anglo-Overseas Consultants Limited. This drawing is copyright.