


08/2870/FUL

RECEIVED
26 AUG 2008
PLANNING

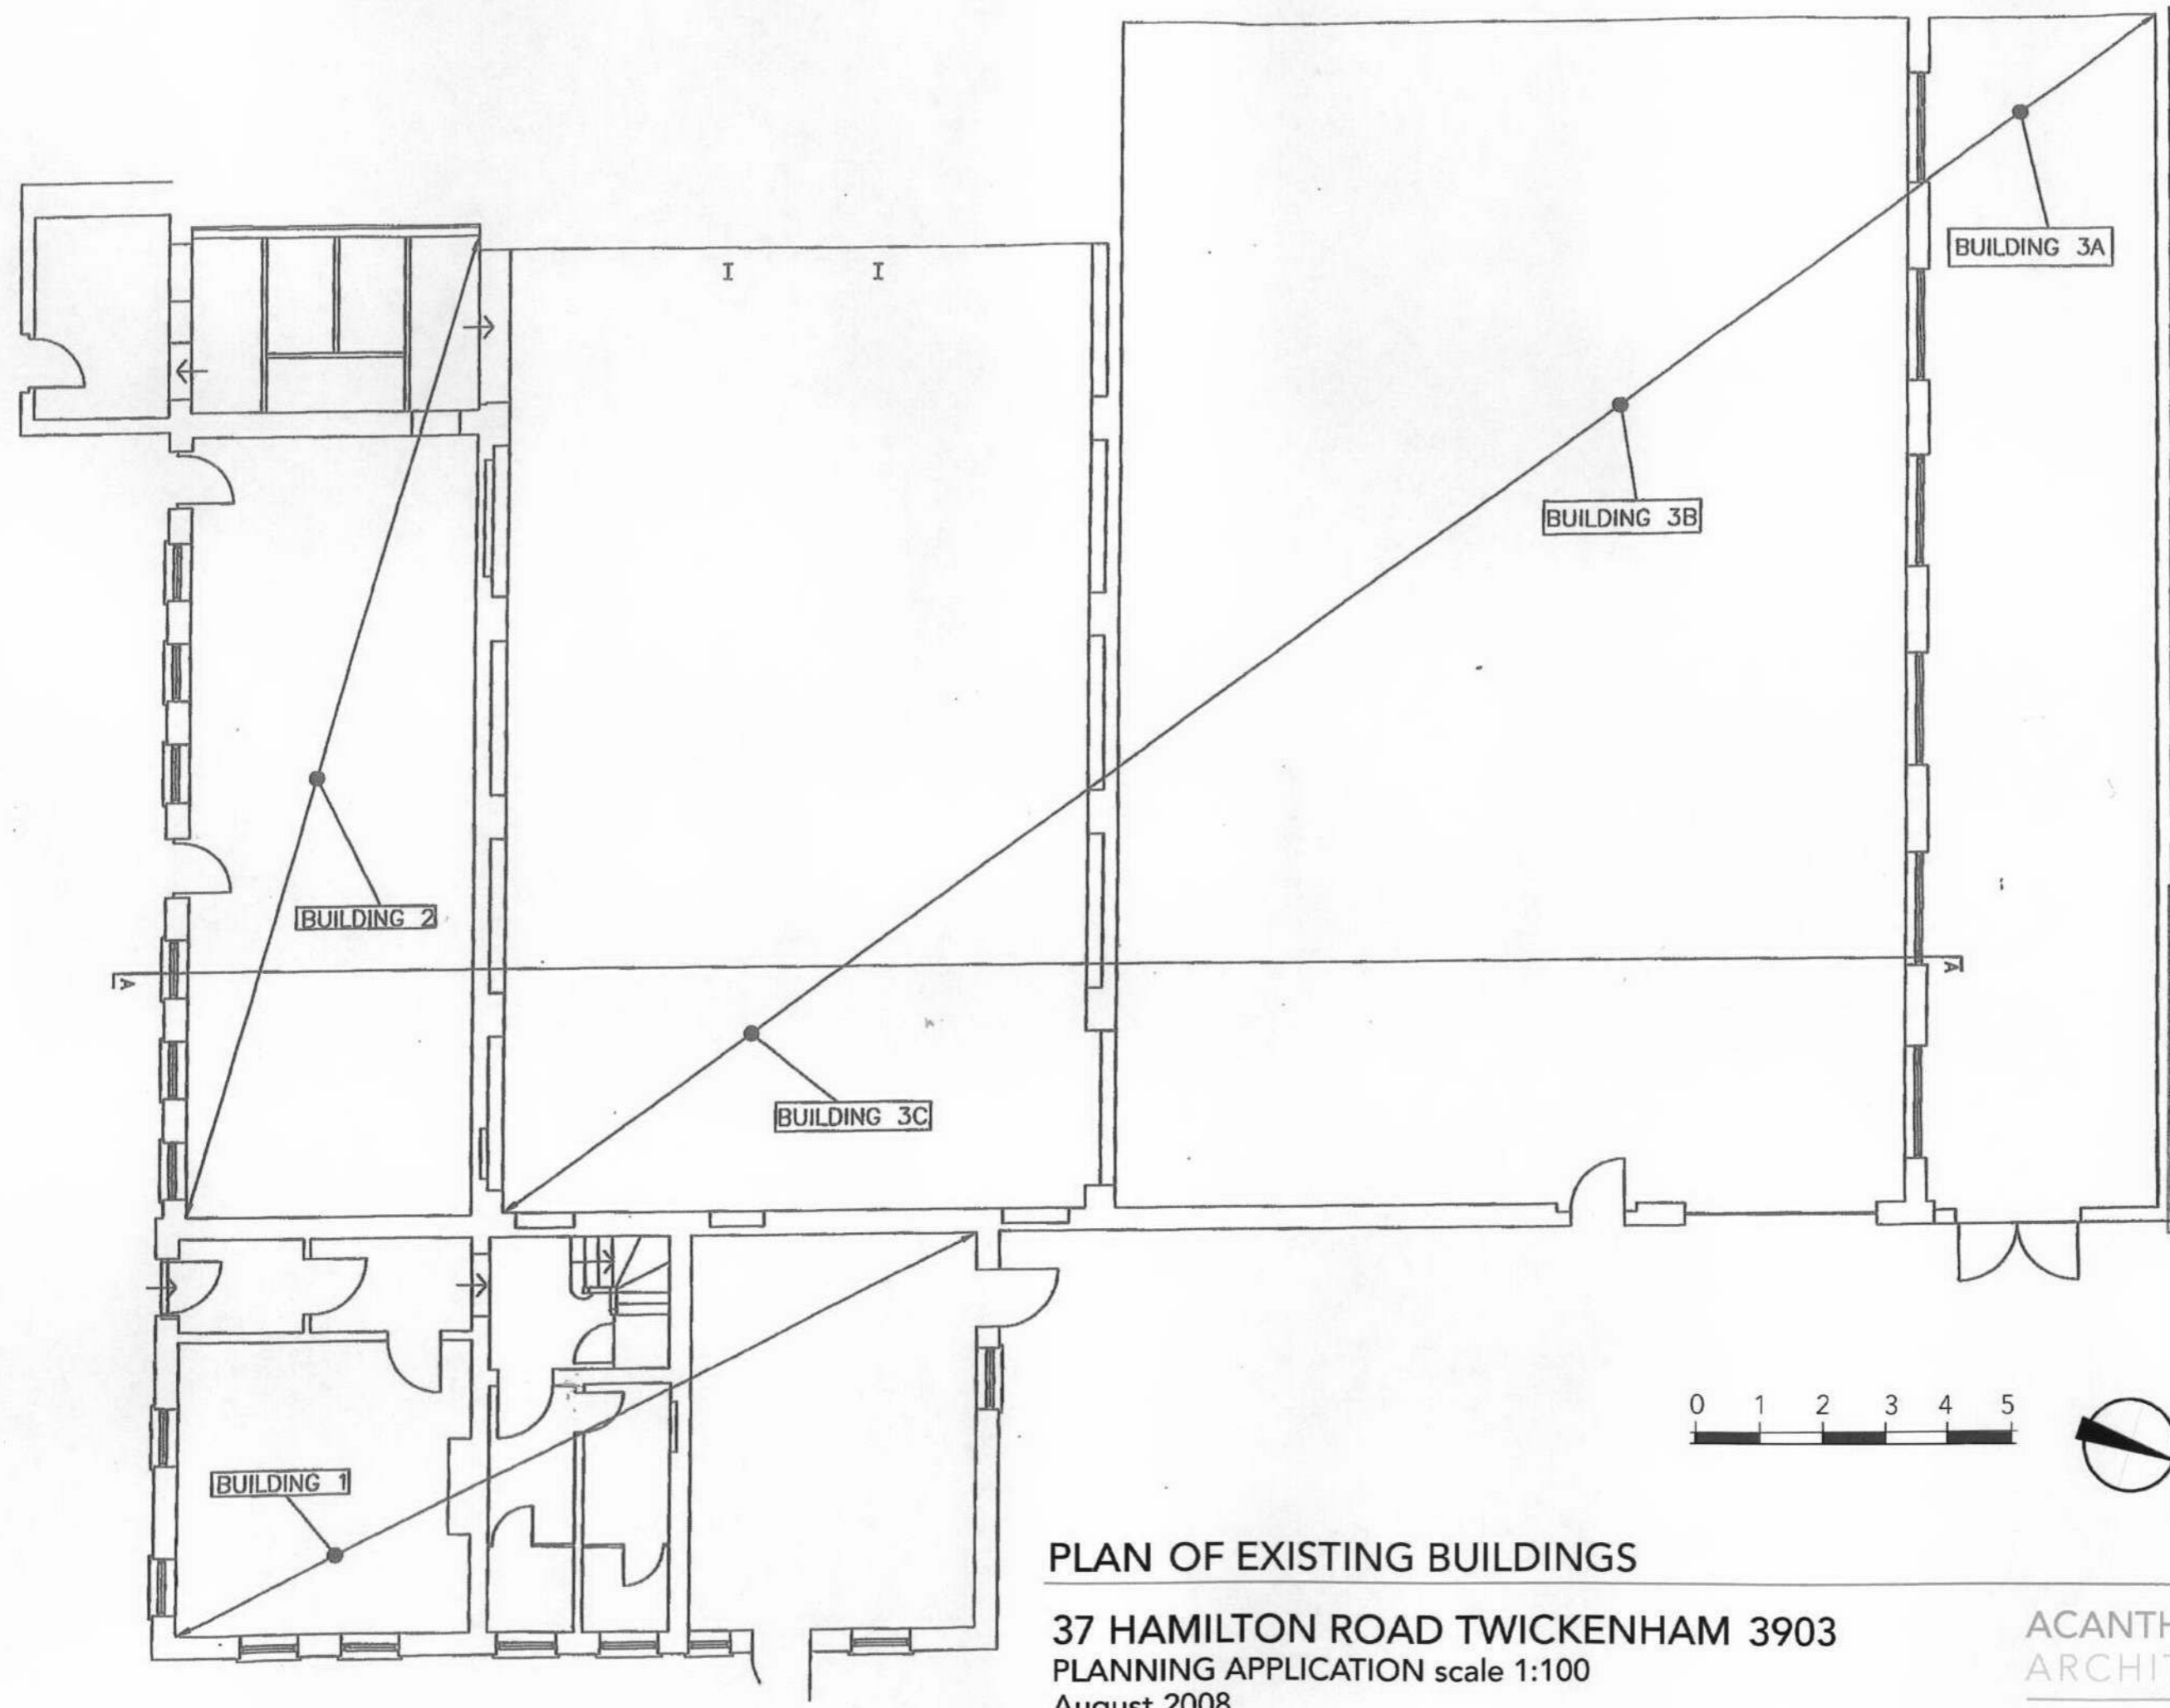

PLAN OF EXISTING BUILDINGS

PL103

37 HAMILTON ROAD TWICKENHAM 3903
PLANNING APPLICATION scale 1:100
August 2008

ACANTHUS LW ARCHITECTS

Voysey House, Barley Mow Passage, London W4 4PN
020 8994 2285 F 020 8747 9001 www.acanthus-w.com