


08/2870/FUL

RECEIVED  
26 AUG 2008  
PLANNING

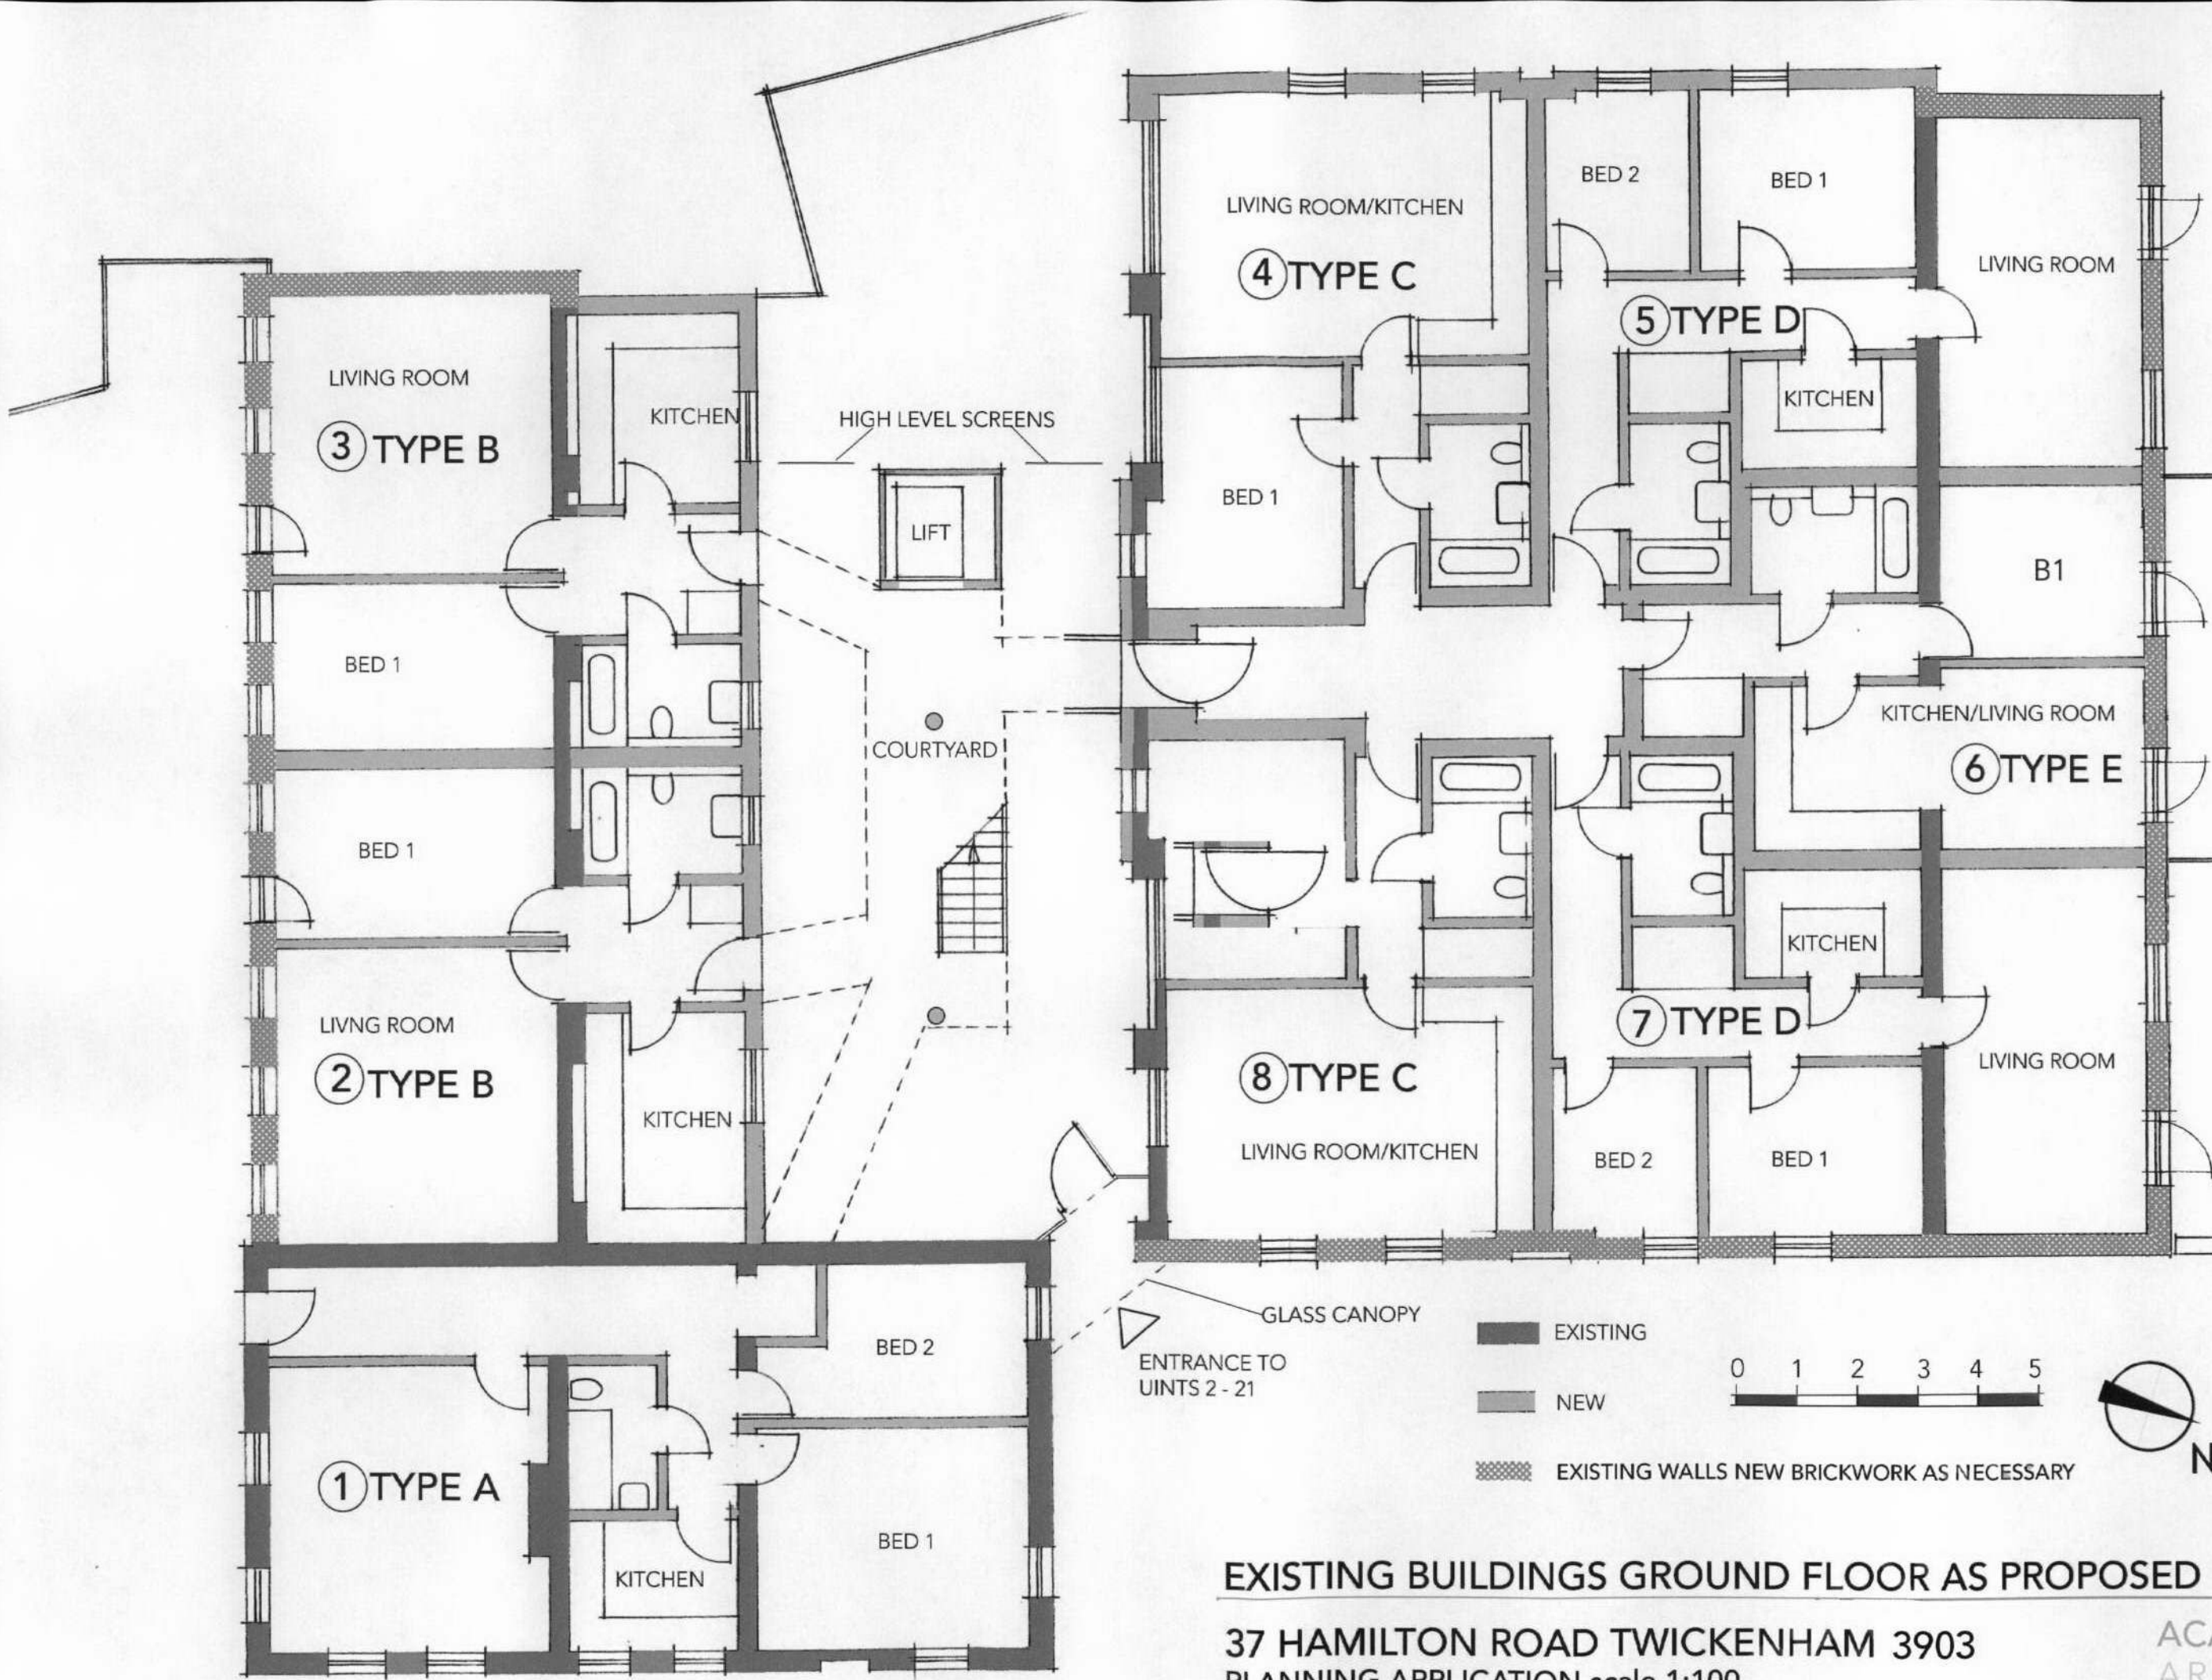

**EXISTING BUILDINGS GROUND FLOOR AS PROPOSED**

PL113

37 HAMILTON ROAD TWICKENHAM 3903  
PLANNING APPLICATION scale 1:100  
August 2008

ACANTHUS LW ARCHITECTS  
Voysey House, Bailey Mow Passage, London W4 4PN  
020 8994 2288 F: 020 8747 9001 www.acanthuslw.com