


08 / 2870 / FULL

RECEIVED
26 AUG 2008
PLANNING

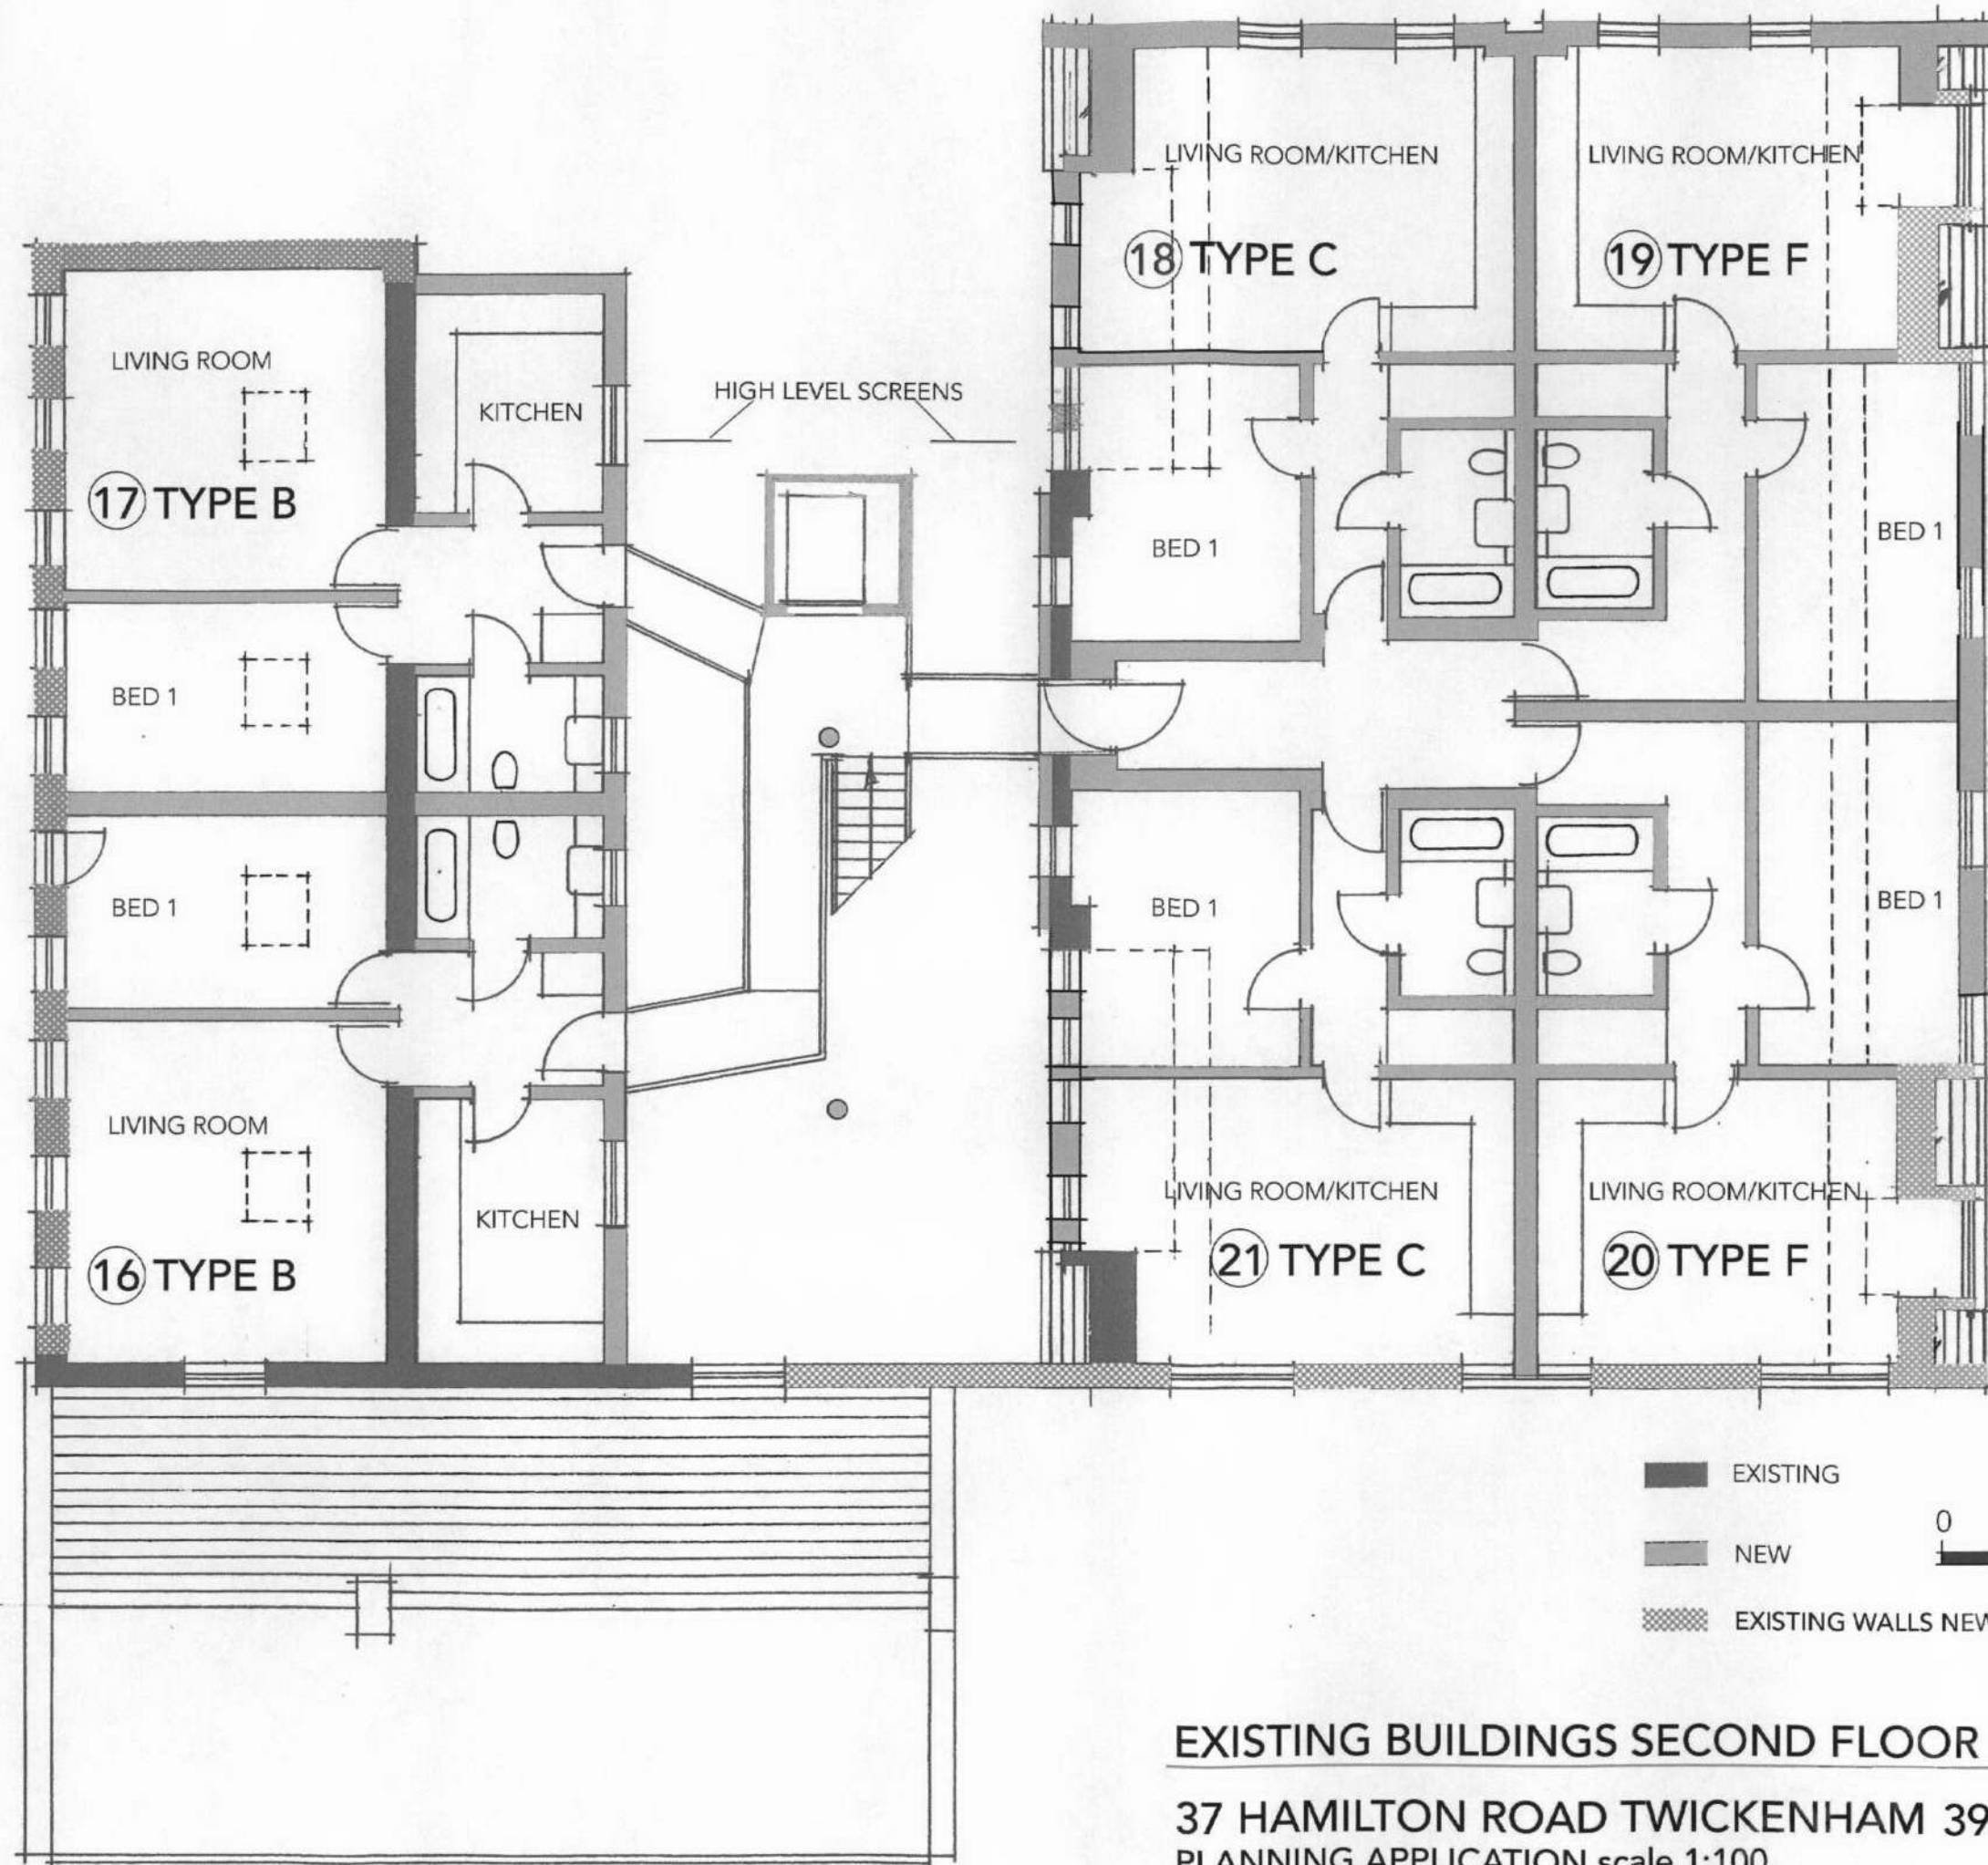

EXISTING BUILDINGS SECOND FLOOR AS PROPOSED

PL115

37 HAMILTON ROAD TWICKENHAM 3903
PLANNING APPLICATION scale 1:100
August 2008

ACANTHUS LW ARCHITECTS

Voyssey House, Barley Mow Passage, London W4 4PN
020 8994 2288 f. 020 8747 9001 www.acanthuslw.com