


02/1792/DD3

Project No	Drawing No	Revision
02558	L(7)01	.

© ASH DESIGN CONSULTANTS LTD
 No part of this drawing may be reproduced without written consent. Do not scale from this drawing. All contractors must visit site and be responsible for taking and checking all dimensions relating to this work.

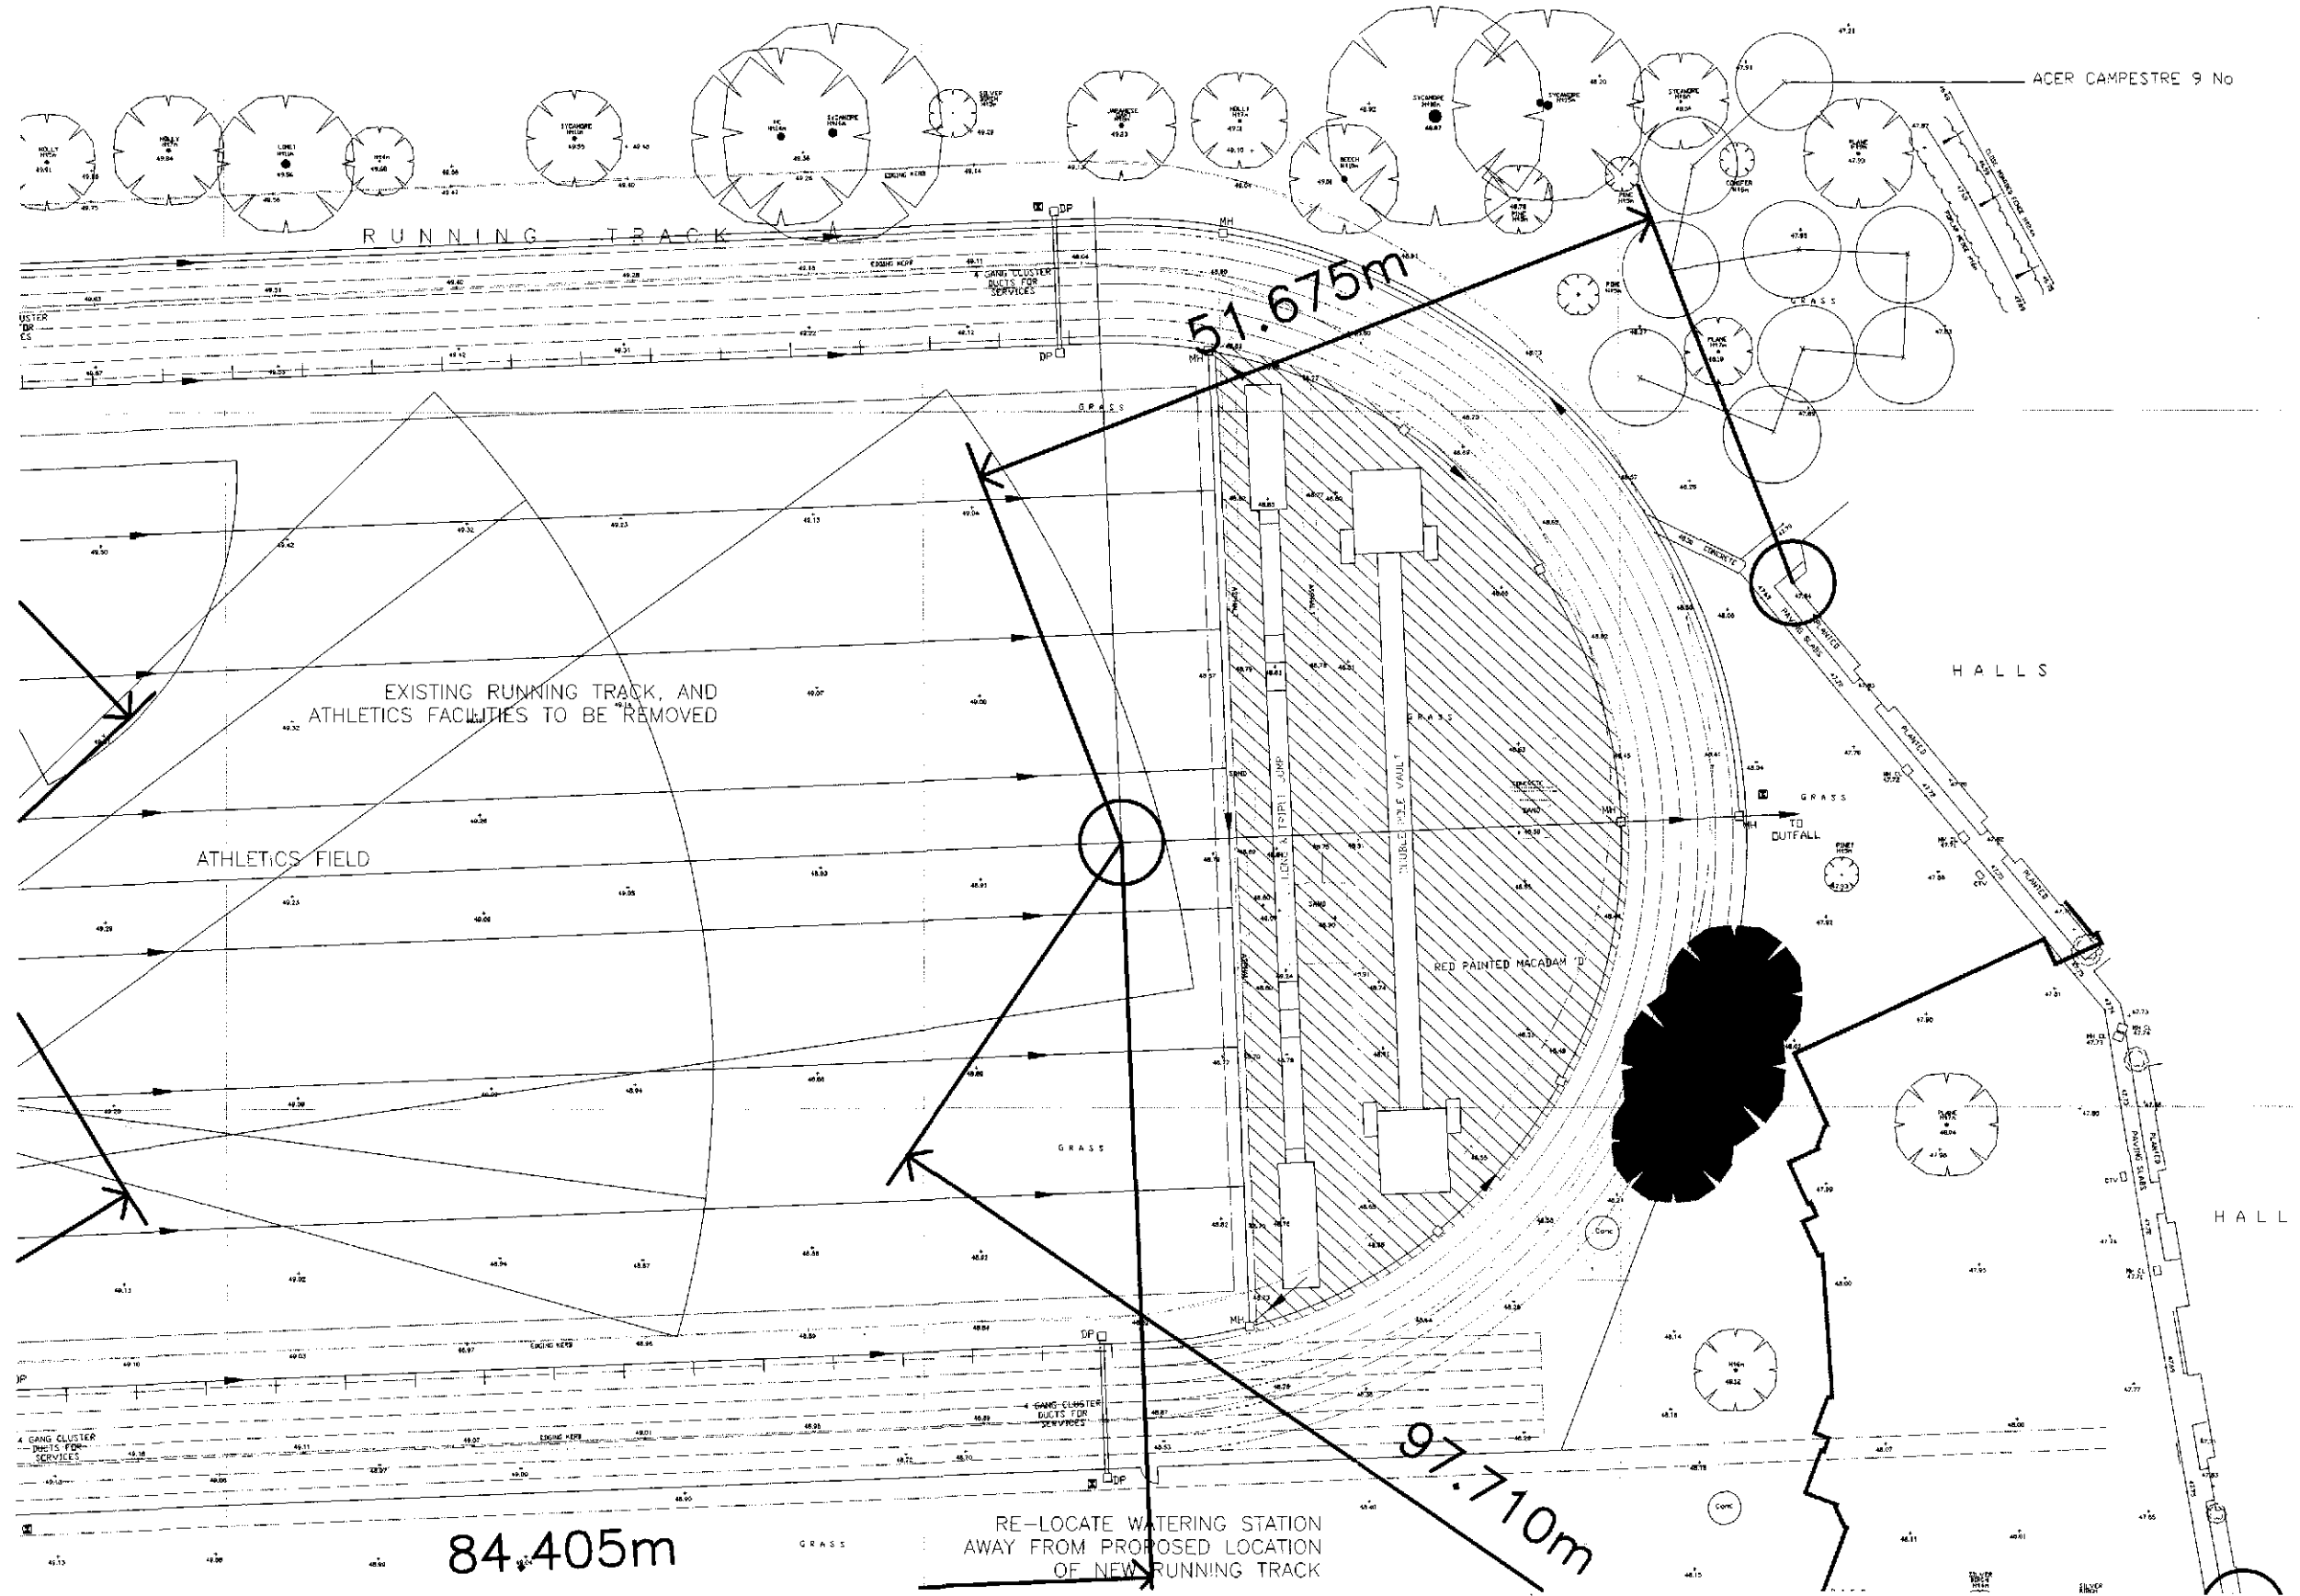

Rev	Date	By	Amendment

LEGEND

ASH DESIGN

Client	ST MARYS COLLEGE		
Project	RUNNING TRACK		
Drawing	PROPOSED REPLACEMENT PLANTING LAYOUT		
Date	Scale	Drawn by	Checked by
MAY 2004	1:500	mc	

Project No	Drawing No	Revision
02558	L(7)01	.