


10 5 2.5 0 5 10

Metres

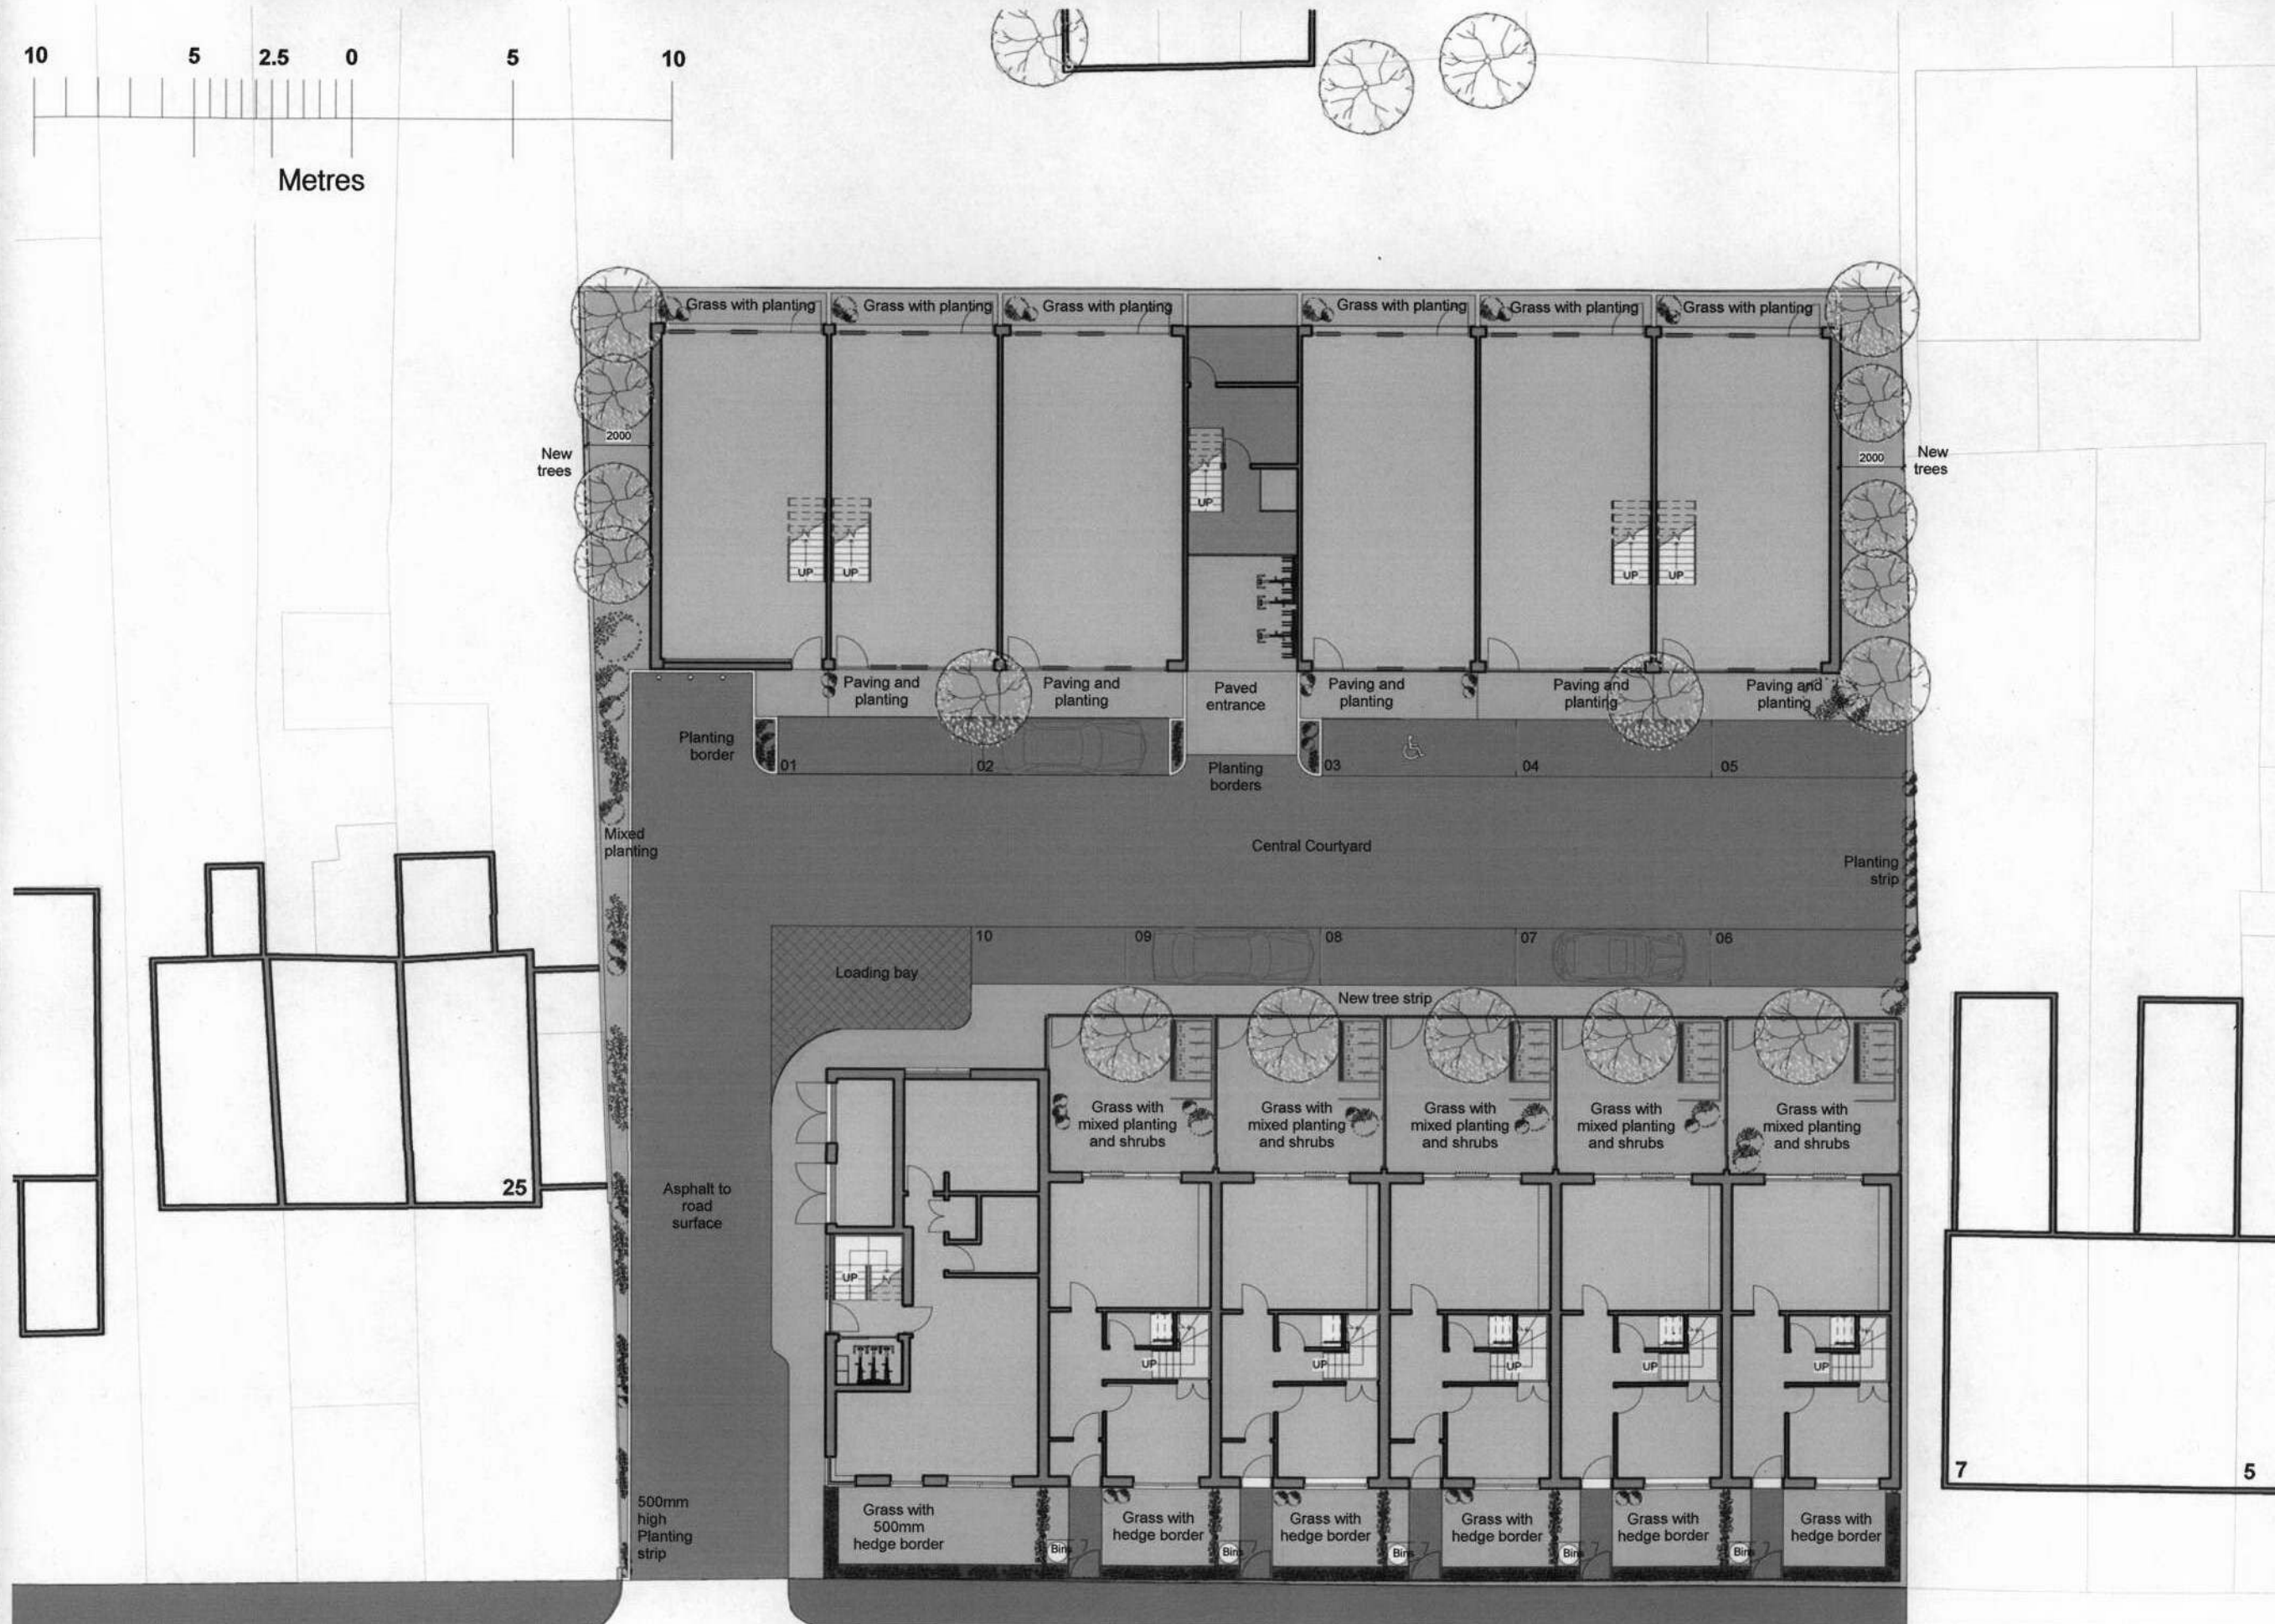

- No. Notes
1. Dimensions to be verified on site. Only figured dimensions to be used and any discrepancies in dimensions are to be reported to the architect. No dimensions are to be scaled from printed drawings. Any areas indicated on this drawing are for guidance only. No responsibility is taken for their accuracy.
 2. There is a risk of injury or death in construction if the works are not properly planned and supervised. The contractor must not undertake any element of the work without first having carried out the necessary risk assessments and prepared detailed method statements.

A	Revised plan incorporating planning comments	26/09/2008
*	Submitted for planning	28/07/2008
No. Revision		Date



Barrett Lloyd Davis Associates LLP
 535, Kings Road, London, SW10 0SZ
 Tel: 020 7838 5555
 Fax: 020 7838 5556
 e-mail: mail@blda.co.uk
 www.blda.co.uk

Job: 9-23 Third Cross Road

proj: Third Cross Road
 dwg: Proposed landscape

dwg. type: Preliminary
 dwg. status: Planning

drawn by	Author	checked by	Checker	approved by	Approver
scale	1:200@A3	size	A1 3	date	04/07/08
job number	2523	drawing number	P002	revision	A