


10 5 2.5 0 5 10

Metres

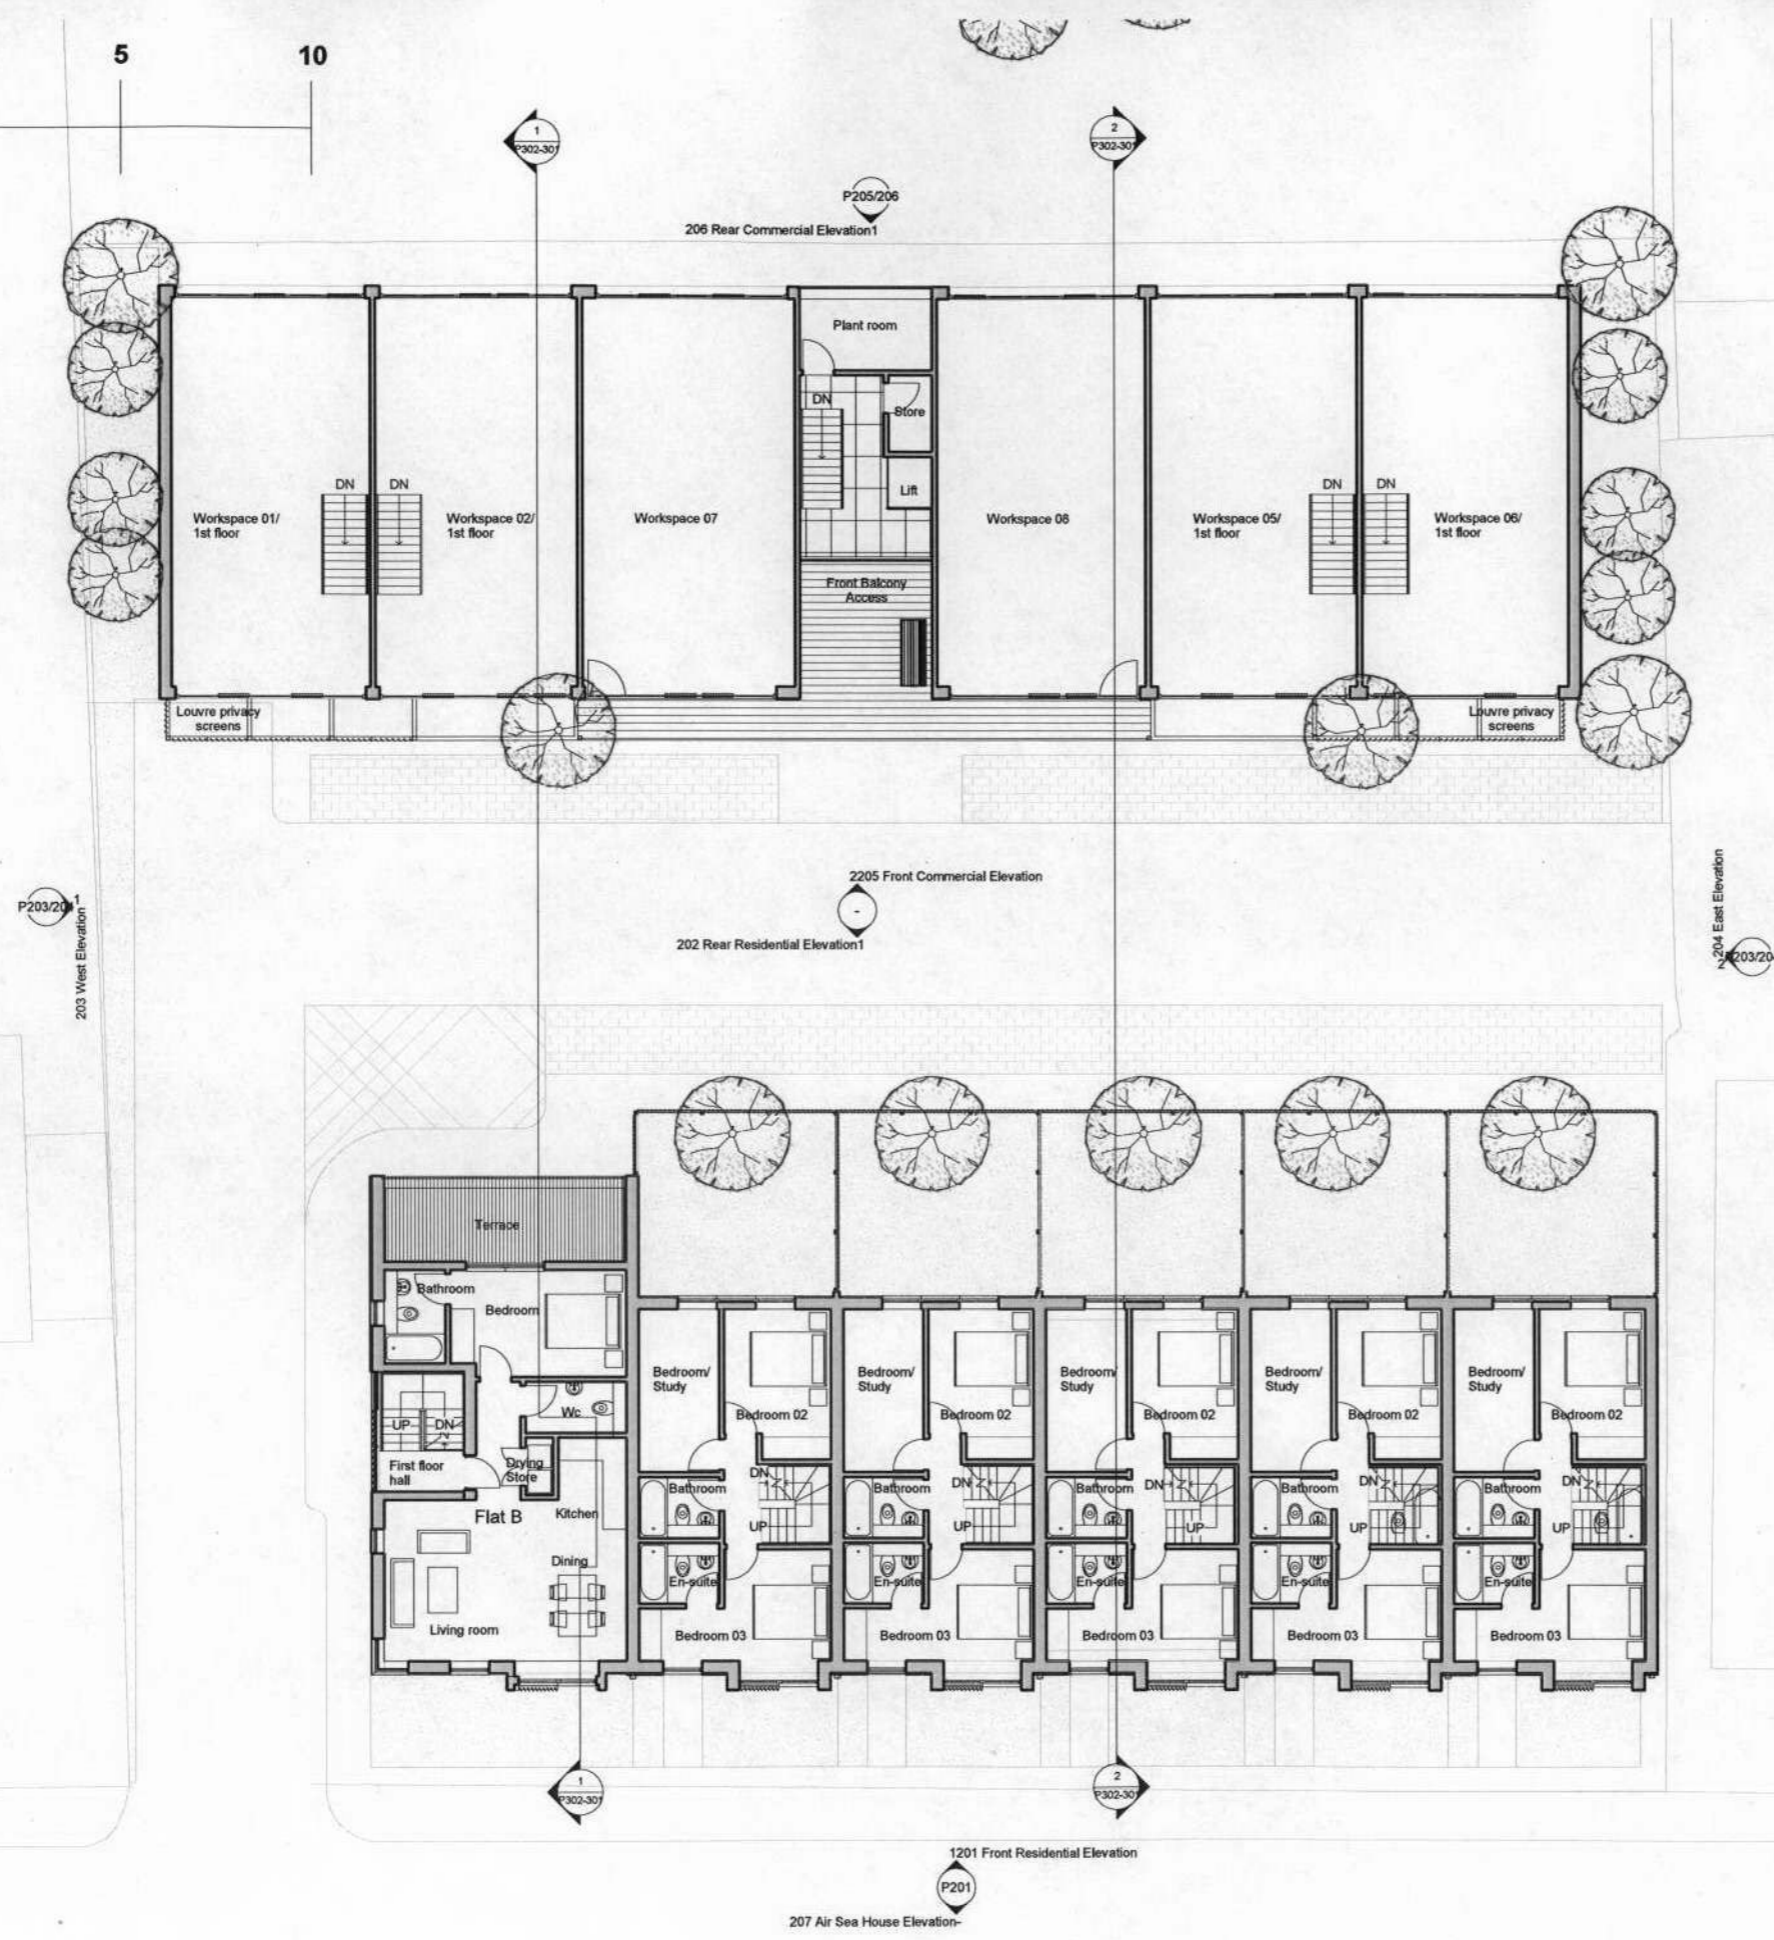

- No. Notes
1. Dimensions to be verified on site. Only figured dimensions to be used and any discrepancies in dimensions are to be reported to the architect. No dimensions are to be scaled from print drawings. Any areas indicated on this drawing are for guidance only. No responsibility is taken for their accuracy.
 2. There is a risk of injury or death in construction if the works are not properly planned and supervised. The contractor must not undertake any element of the work without first having carried out the necessary risk assessments and prepared detailed method statements.

A	Revised plan incorporating planning comments	26/09/2008
*	Submitted for planning	29/07/2008
No. Revision		Date



Barrett Lloyd Davis Associates LLP
 535, Kings Road, London, SW10 0SZ
 Tel: 020 7838 5555
 Fax: 020 7838 5556
 e-mail: mail@blda.co.uk
 www.blda.co.uk

job: 9-23 Third Cross Road
proj: Third Cross Road
dwg: Proposed First Floor

dwg. type: Preliminary
dwg. status: Planning
 drawn by AD checked by NC approved by PB
 scale 1:200@A3 size A3 date 04/07/08
 job number drawing number revision
 2523 P102 A