
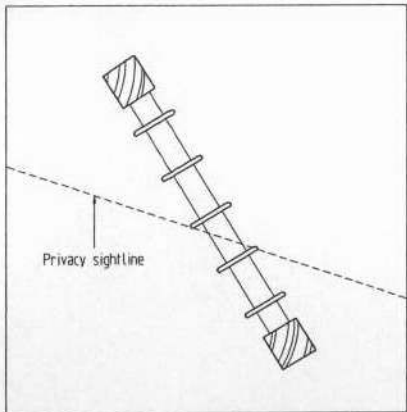


08 / 0225 / FUL

RECEIVED
07 OCT 2008
PLANNING

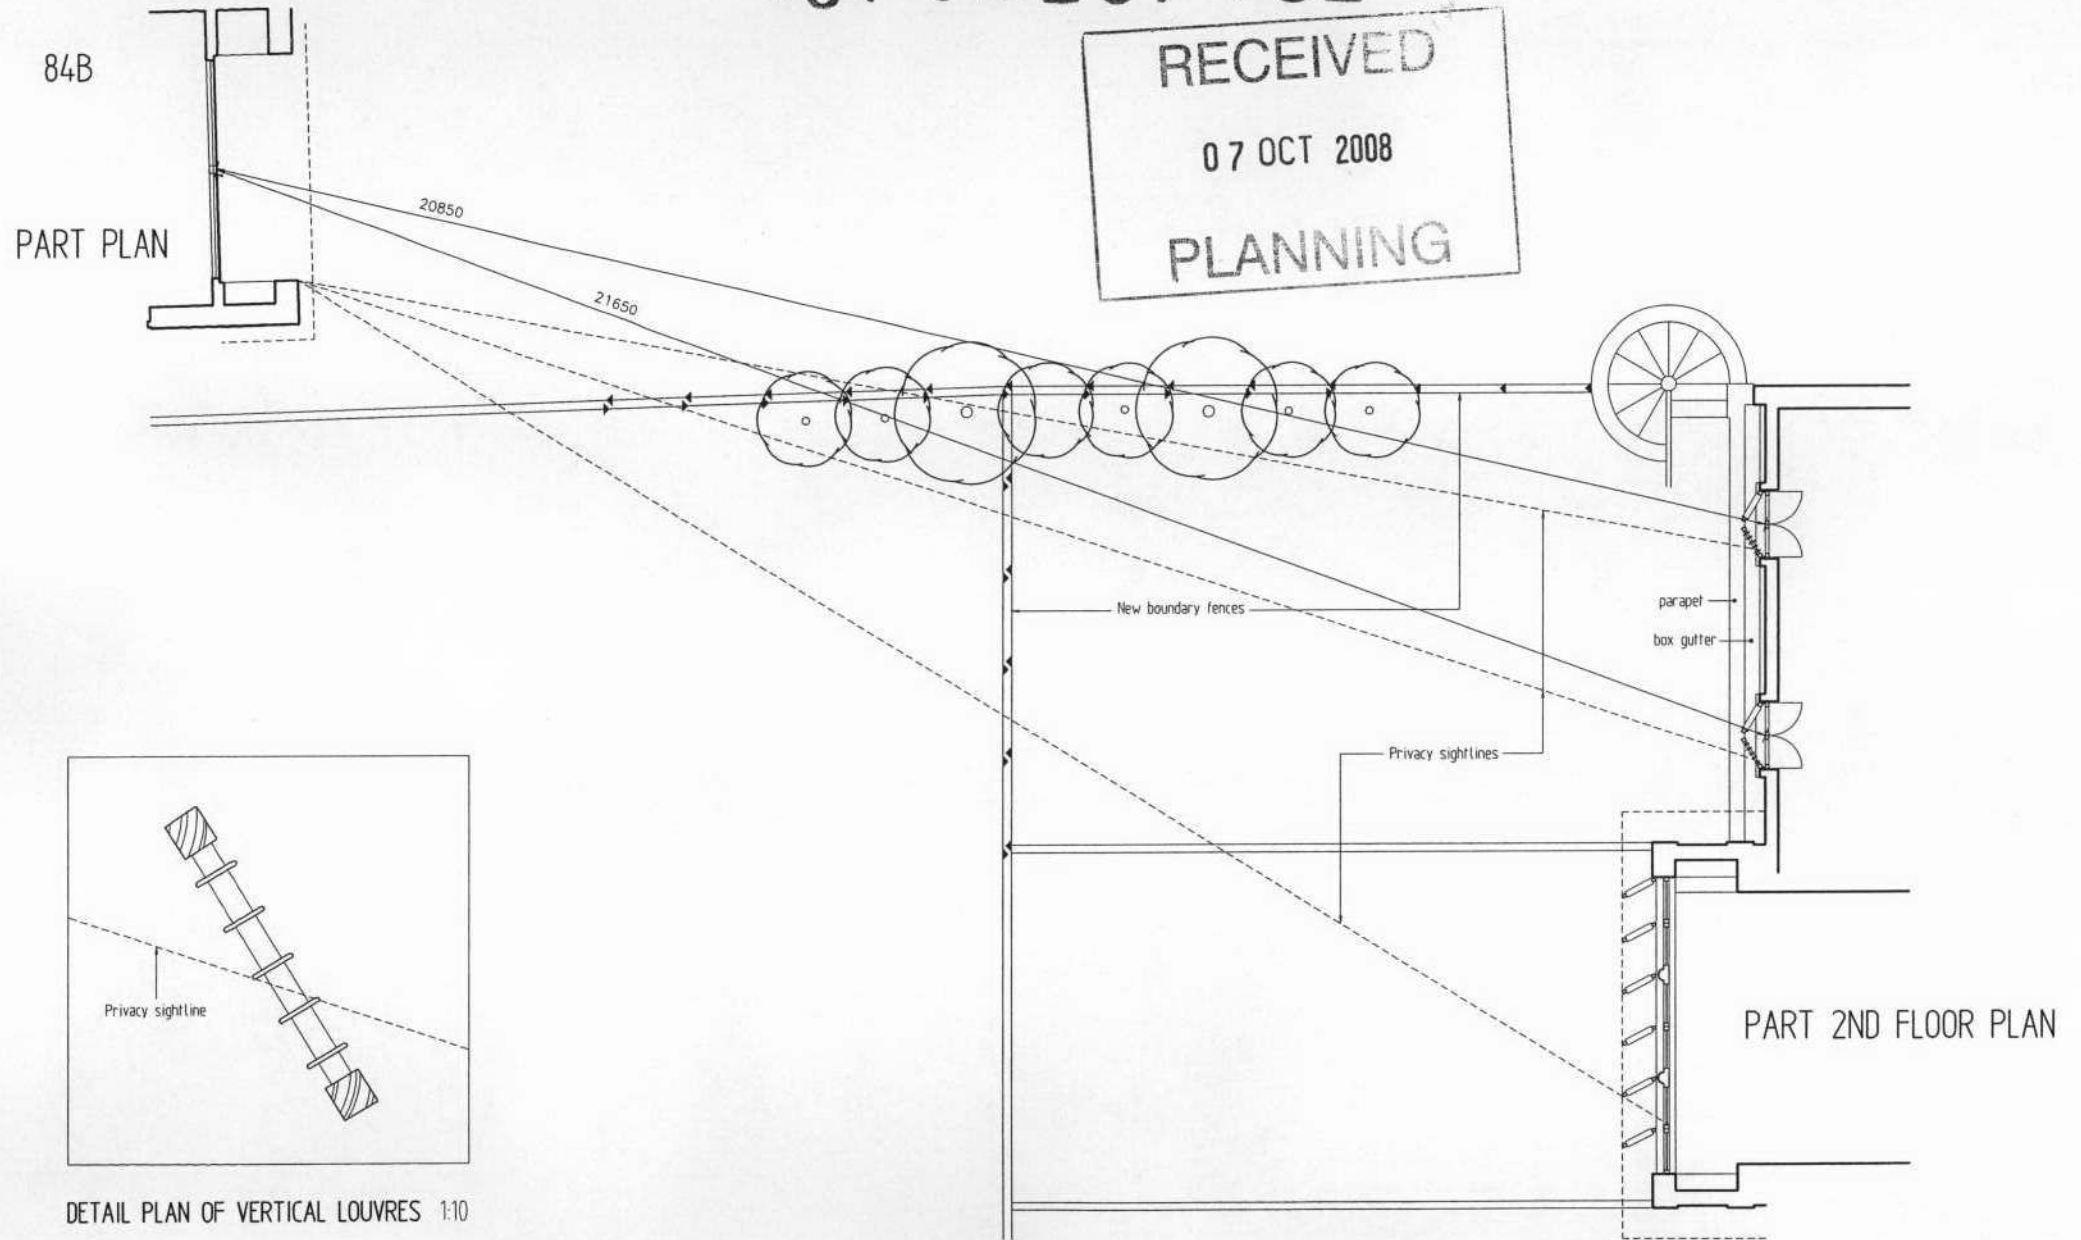

DETAIL PLAN OF VERTICAL LOUVRES 1:10