
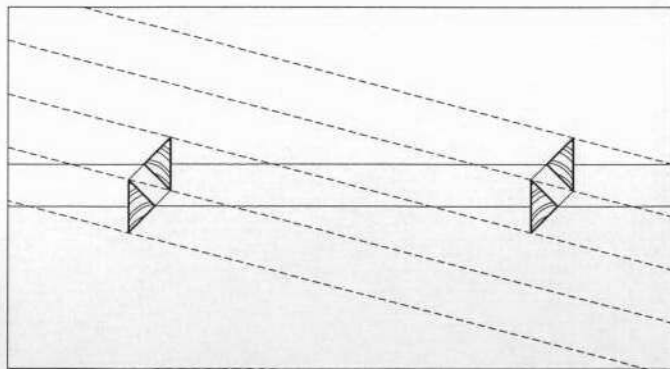


08/0225/FUL

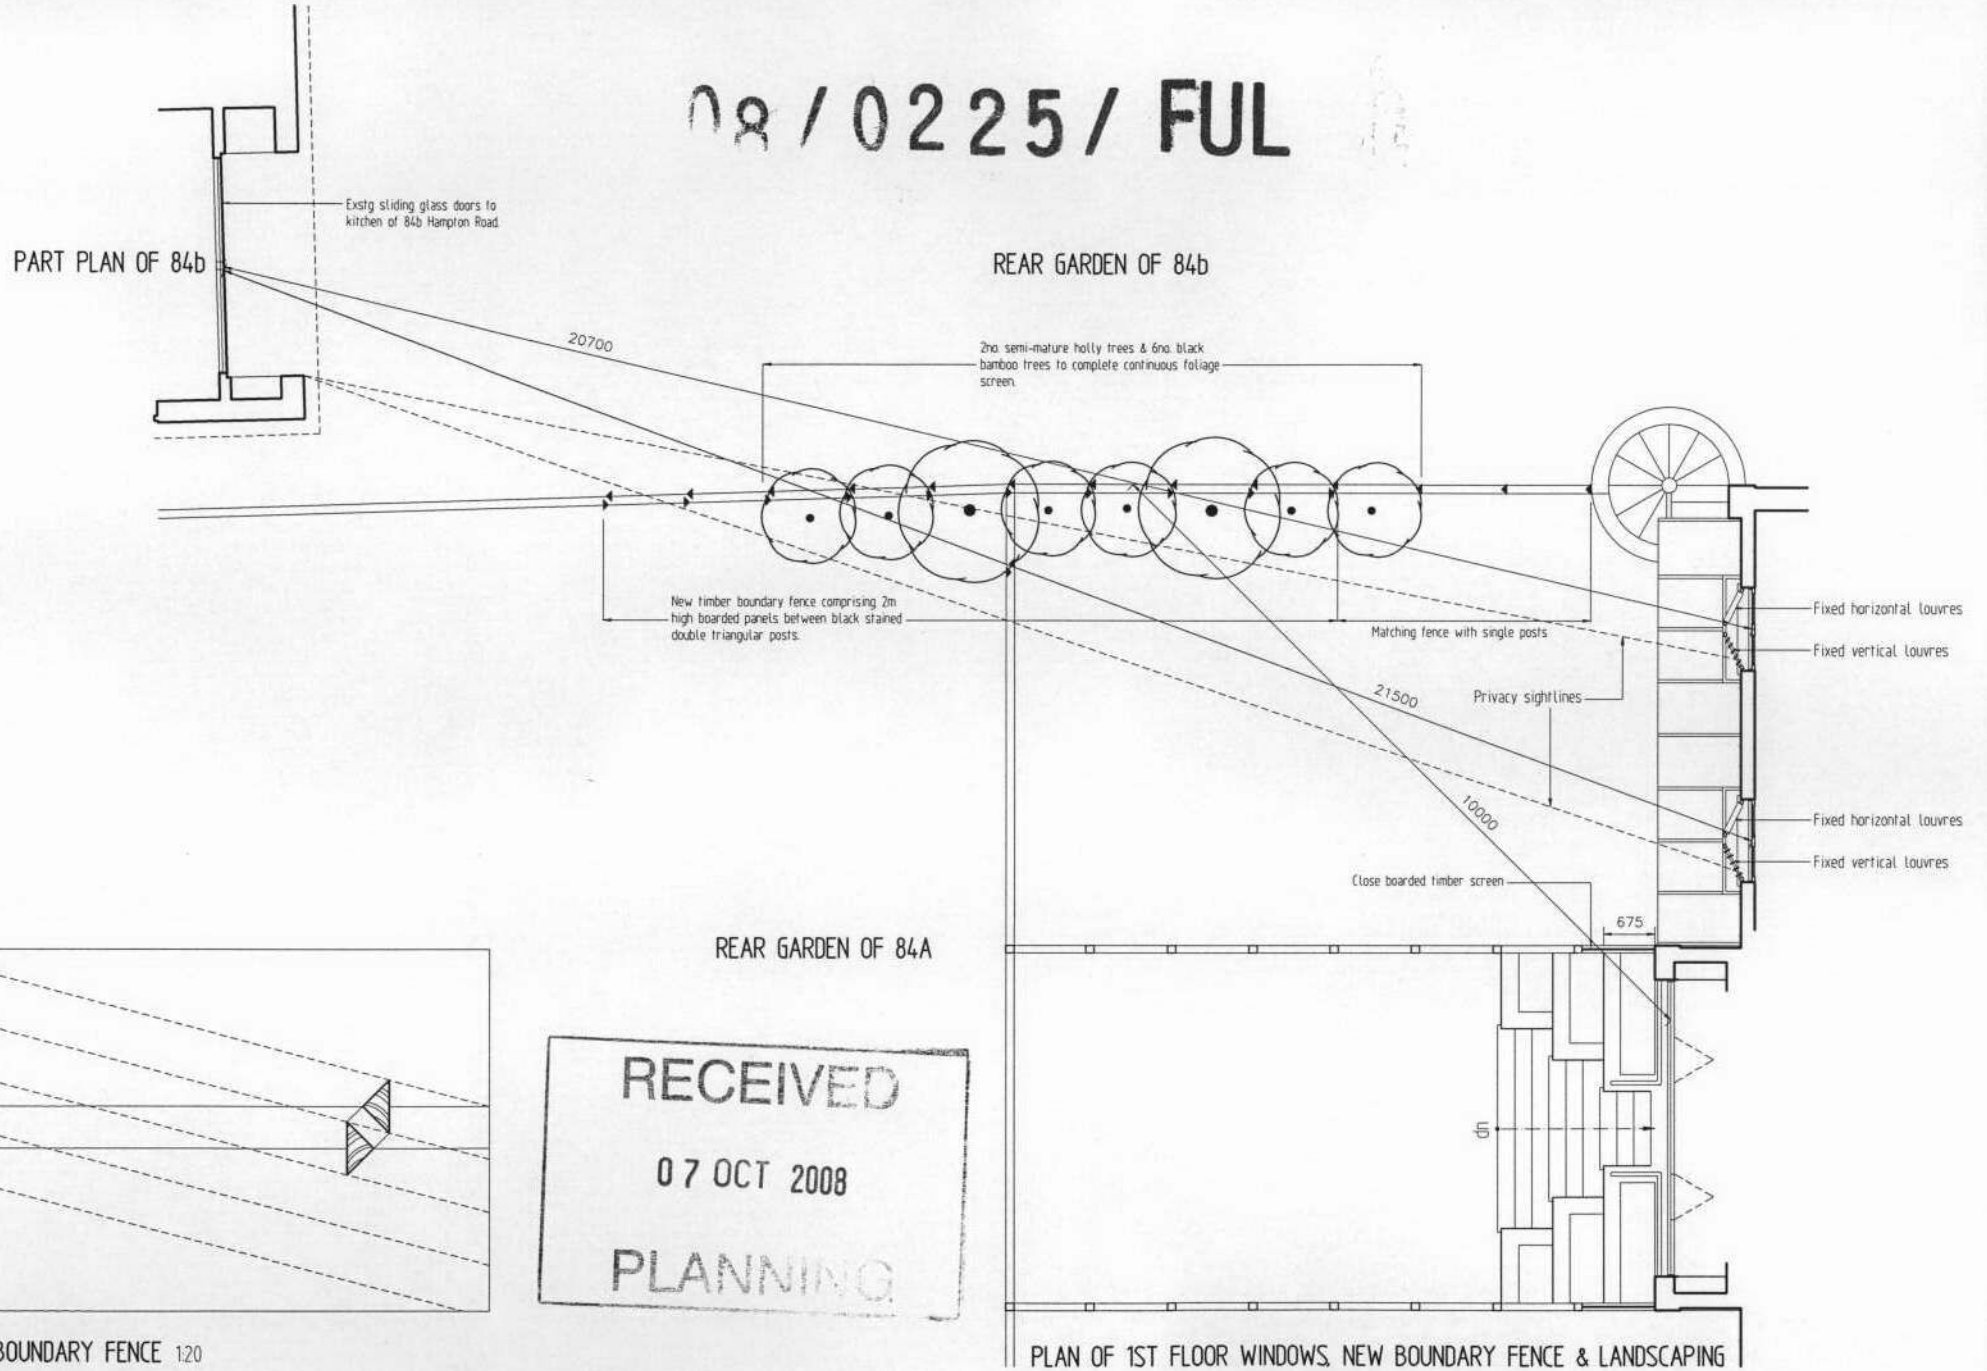

DETAIL PLAN OF BOUNDARY FENCE 1:20

RECEIVED  
07 OCT 2008  
PLANNING