


08 / 0225 / FUL

RECEIVED
07 OCT 2008
PLANNING

SECTION
84b

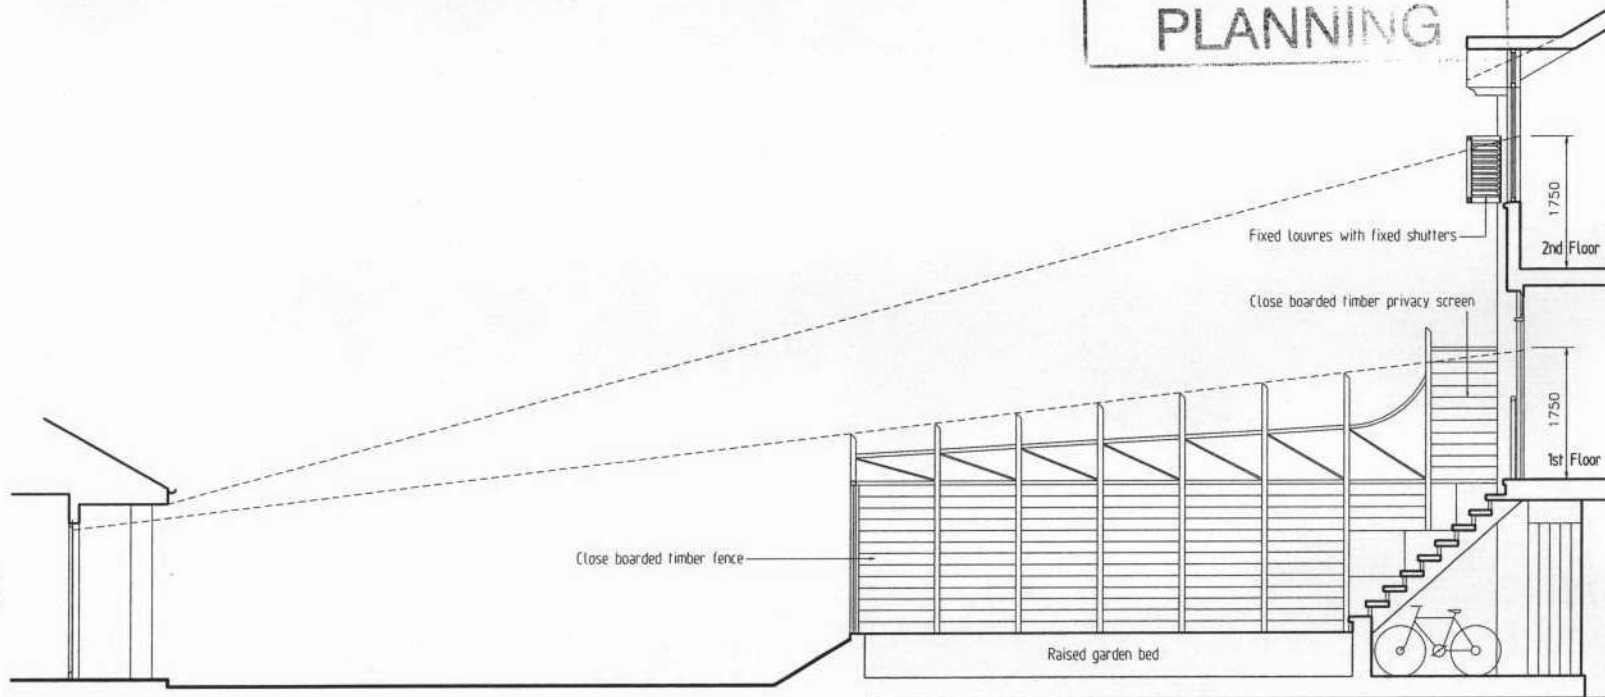

REAR BASEMENT CAR PARK

INTERMEDIATE FENCE ELEVATION & CROSS SECTION