


RECEIVED
 30 SEP 2008
 PLANNING

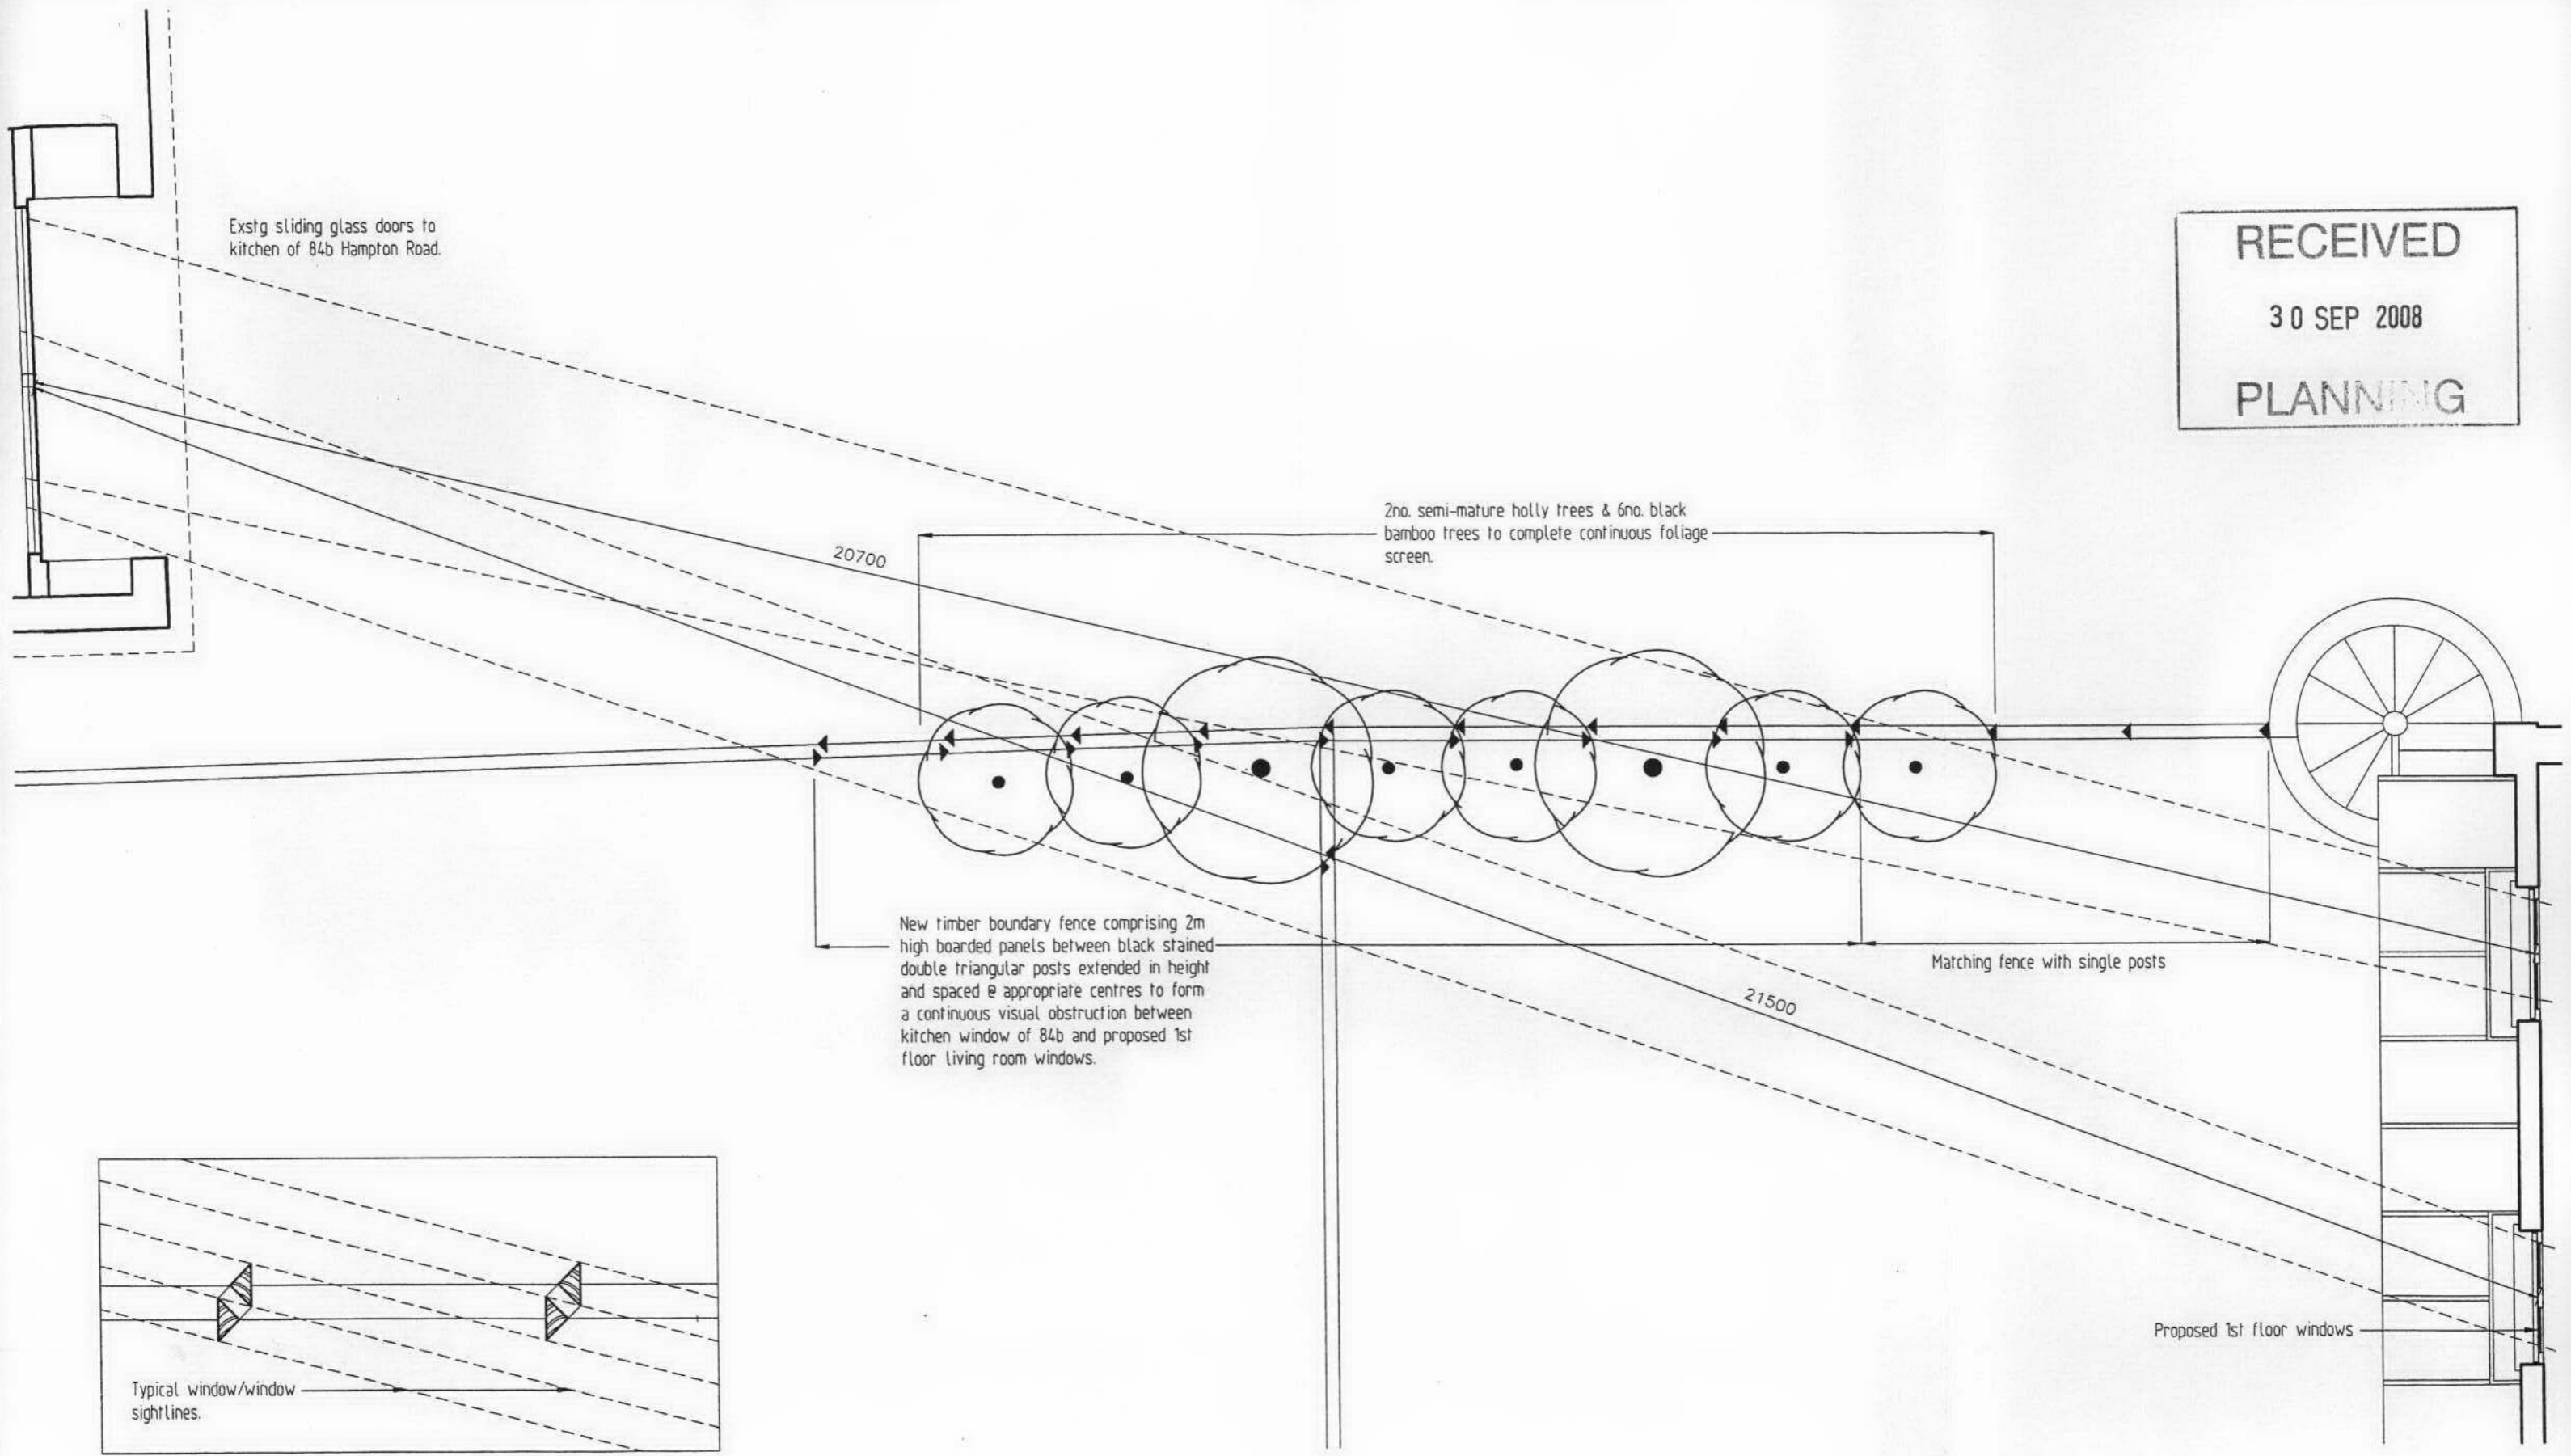

DETAIL PLAN OF BOUNDARY FENCE 1:20

LAYOUT PLAN OF NEW BOUNDARY FENCE & LANDSCAPING PROPOSALS