



(rec'd 4/11/03)

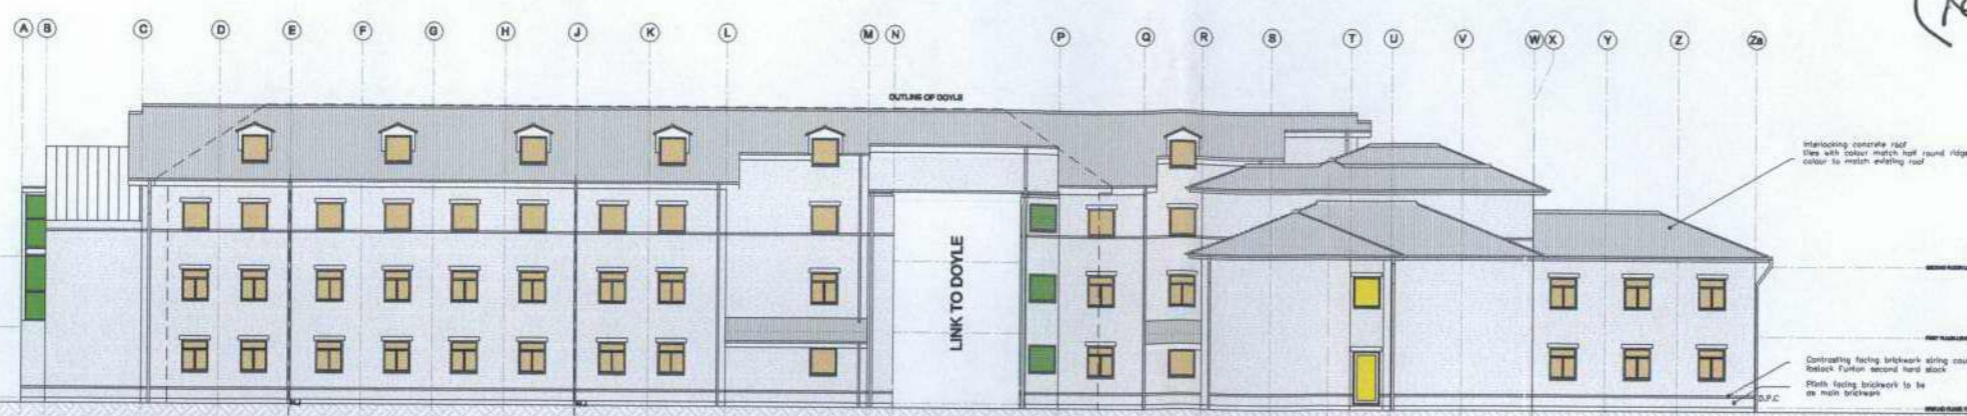


PROPOSED SOUTHERN ELEVATION

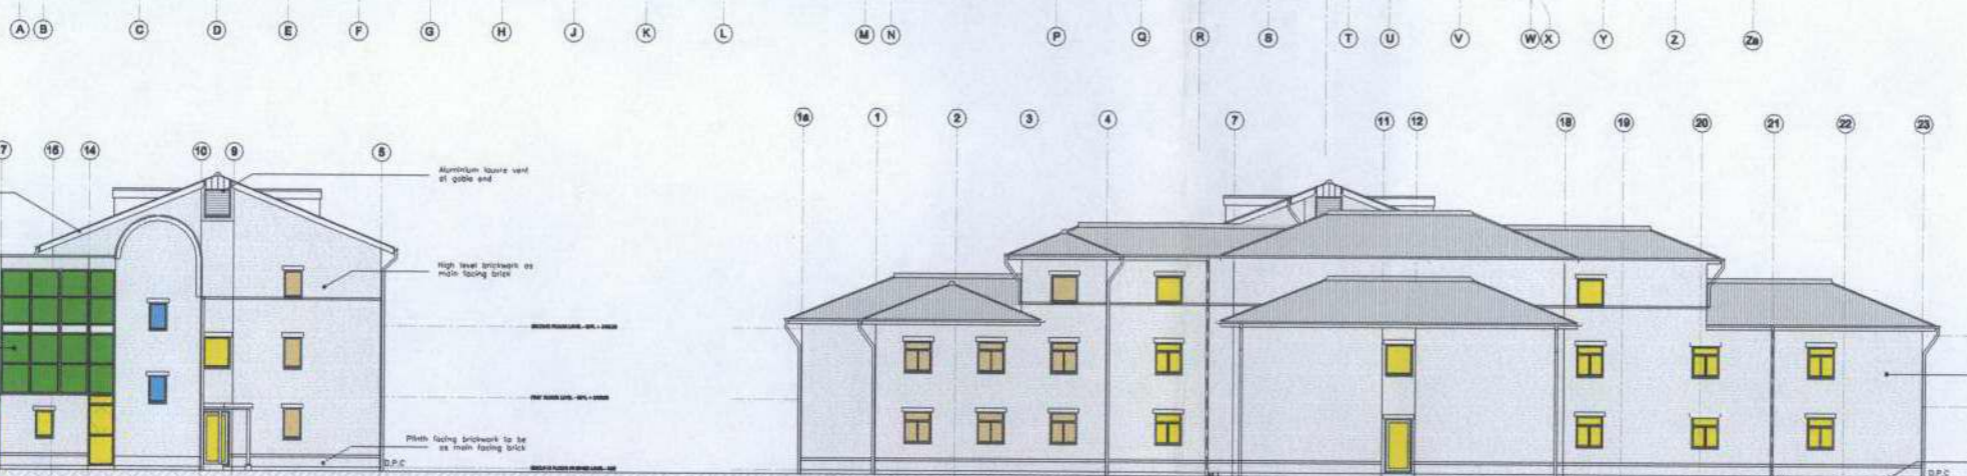

PROPOSED WESTERN ELEVATION

PROPOSED EASTERN ELEVATION

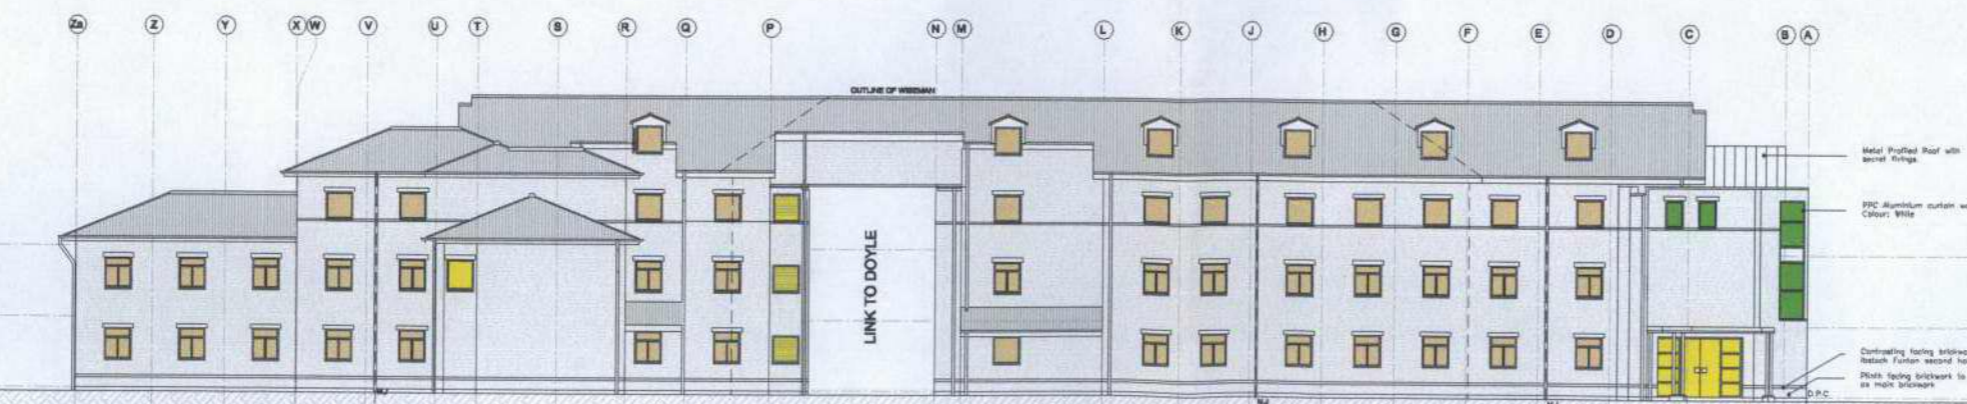

PROPOSED NORTHERN ELEVATION


RS/JS
 JS/RW/MA/NR

Note:
 Apron/Cover flashing omitted for clarity, see detail drawings.

LEGEND

LEGEND

- STUDENT ROOM WINDOWS
- KITCHEN AND COMMON ROOM WINDOWS
- STAIRCASE WINDOWS
- CIRCULATION AND OTHER WINDOWS

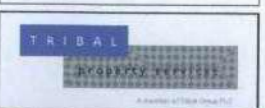

Client		
St MARY'S COLLEGE TWICKENHAM		
Project		
EXTENSIONS AND ALTERATIONS TO GYM ACCOMMODATION		
Drawing		
SOUTH WING ELEVATION		
Date	Scale	Drawn by
04/04/03	1/100	JS
Checked by		
Project No	Drawn No	Sheet
02644	L(2)8	B