

Project No	Drawing No	Revision
03723	L(0)5	.

© ASH DESIGN CONSULTANTS LTD  
 No part of this drawing may be reproduced without written consent. Do not scale from this drawing. All contractors must visit site and be responsible for taking and checking all dimensions relating to this work.


03/2789/ FU

TRIAL A member of Tribal Group plc


ISO 9001 REGISTERED FIRM

Rev	Date	By	Amendment
-----	------	----	-----------

Environment Planning & Review		Refer to
No.		Client to
- 5 SEP 2003		
HEP:		
P&C:		

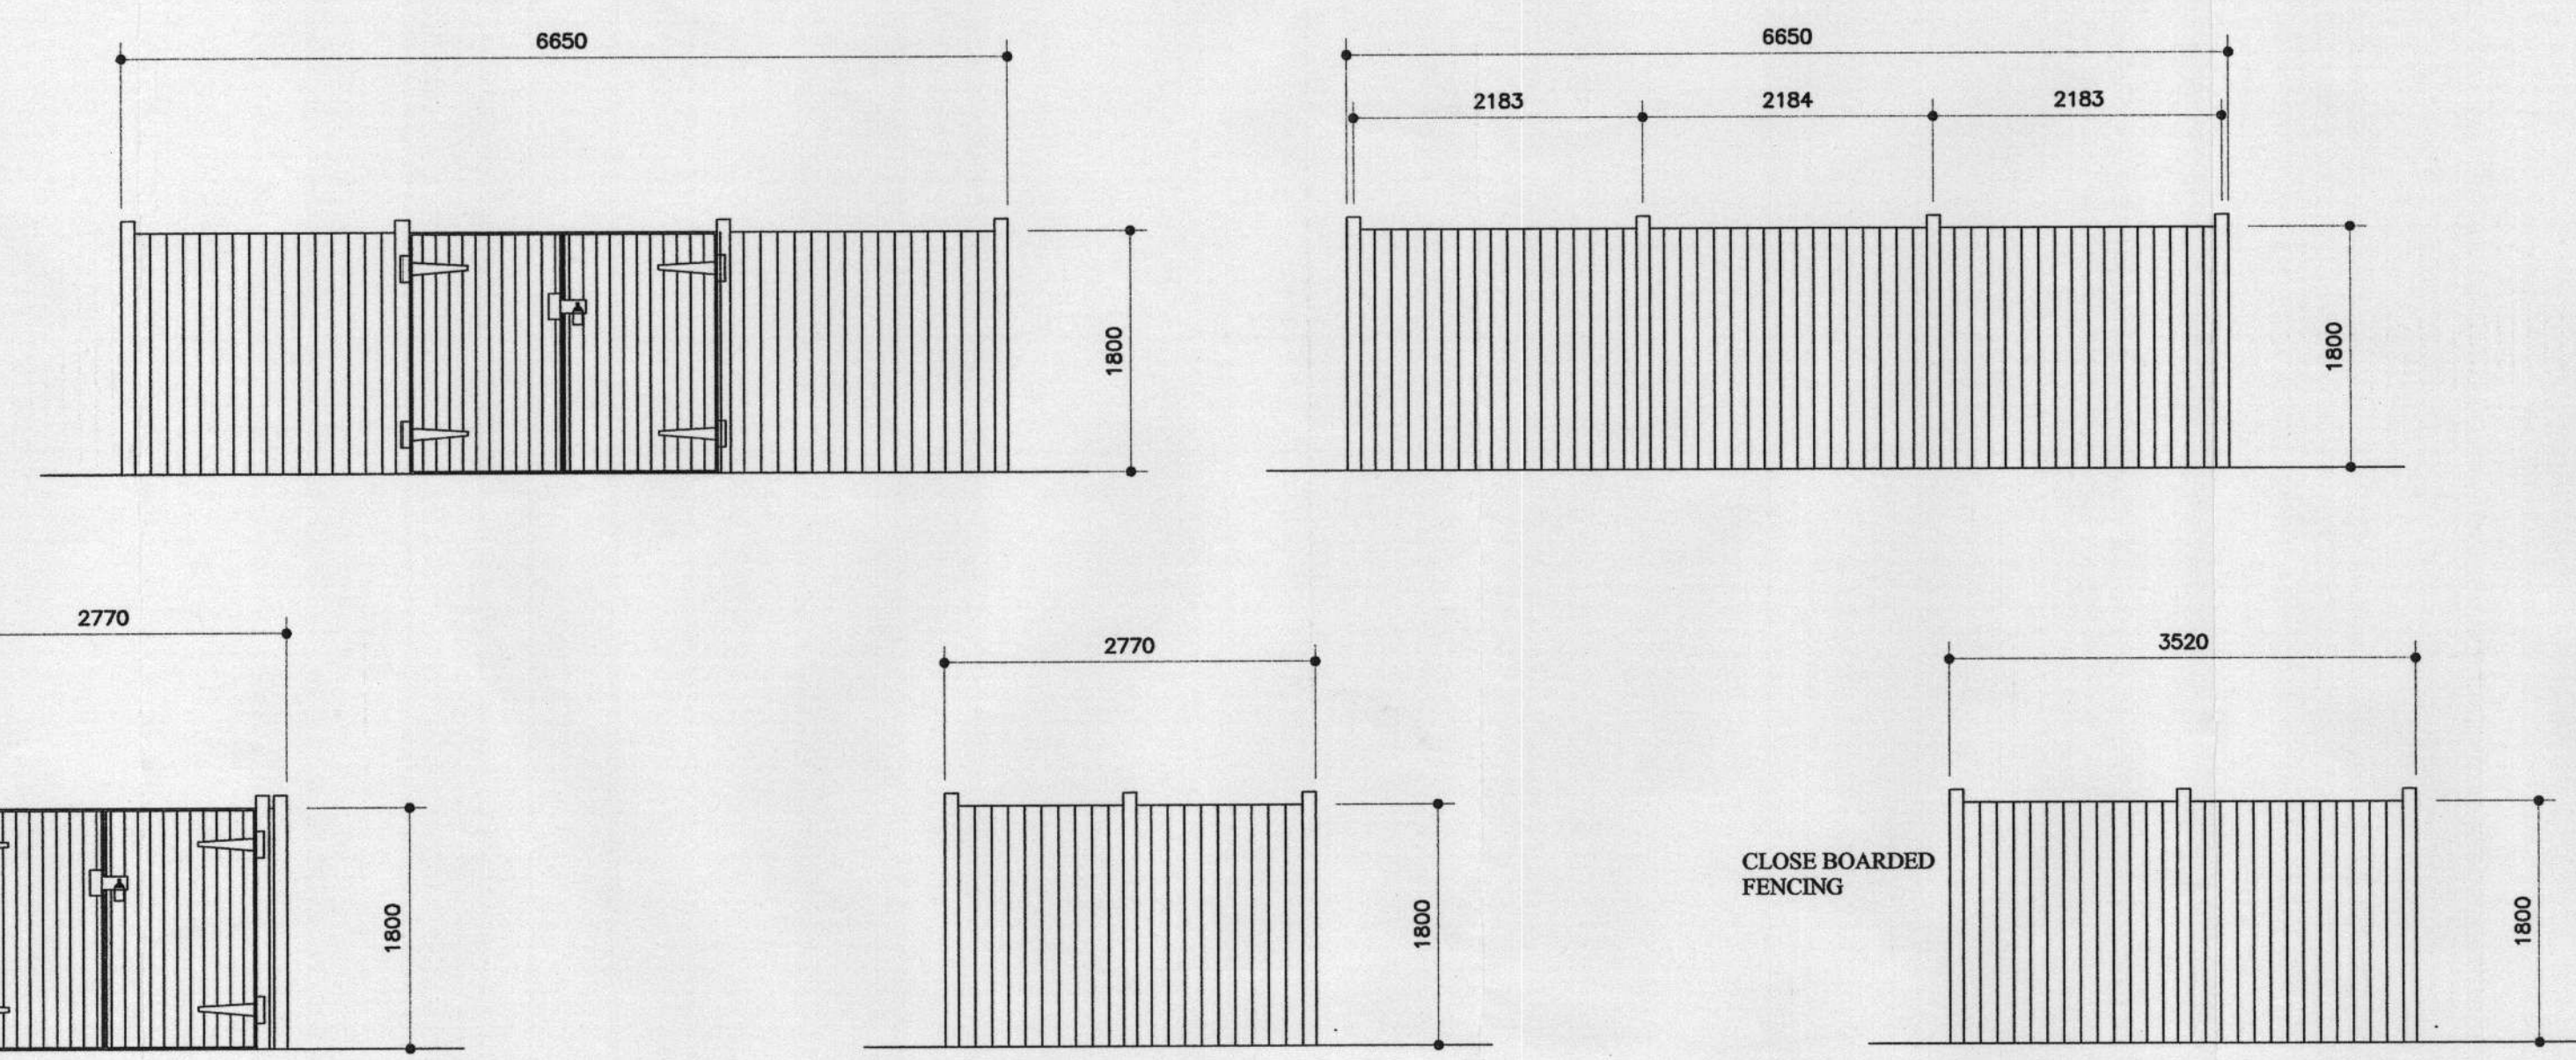

**BIN STORAGE COMPOUNDS ELEVATIONS**

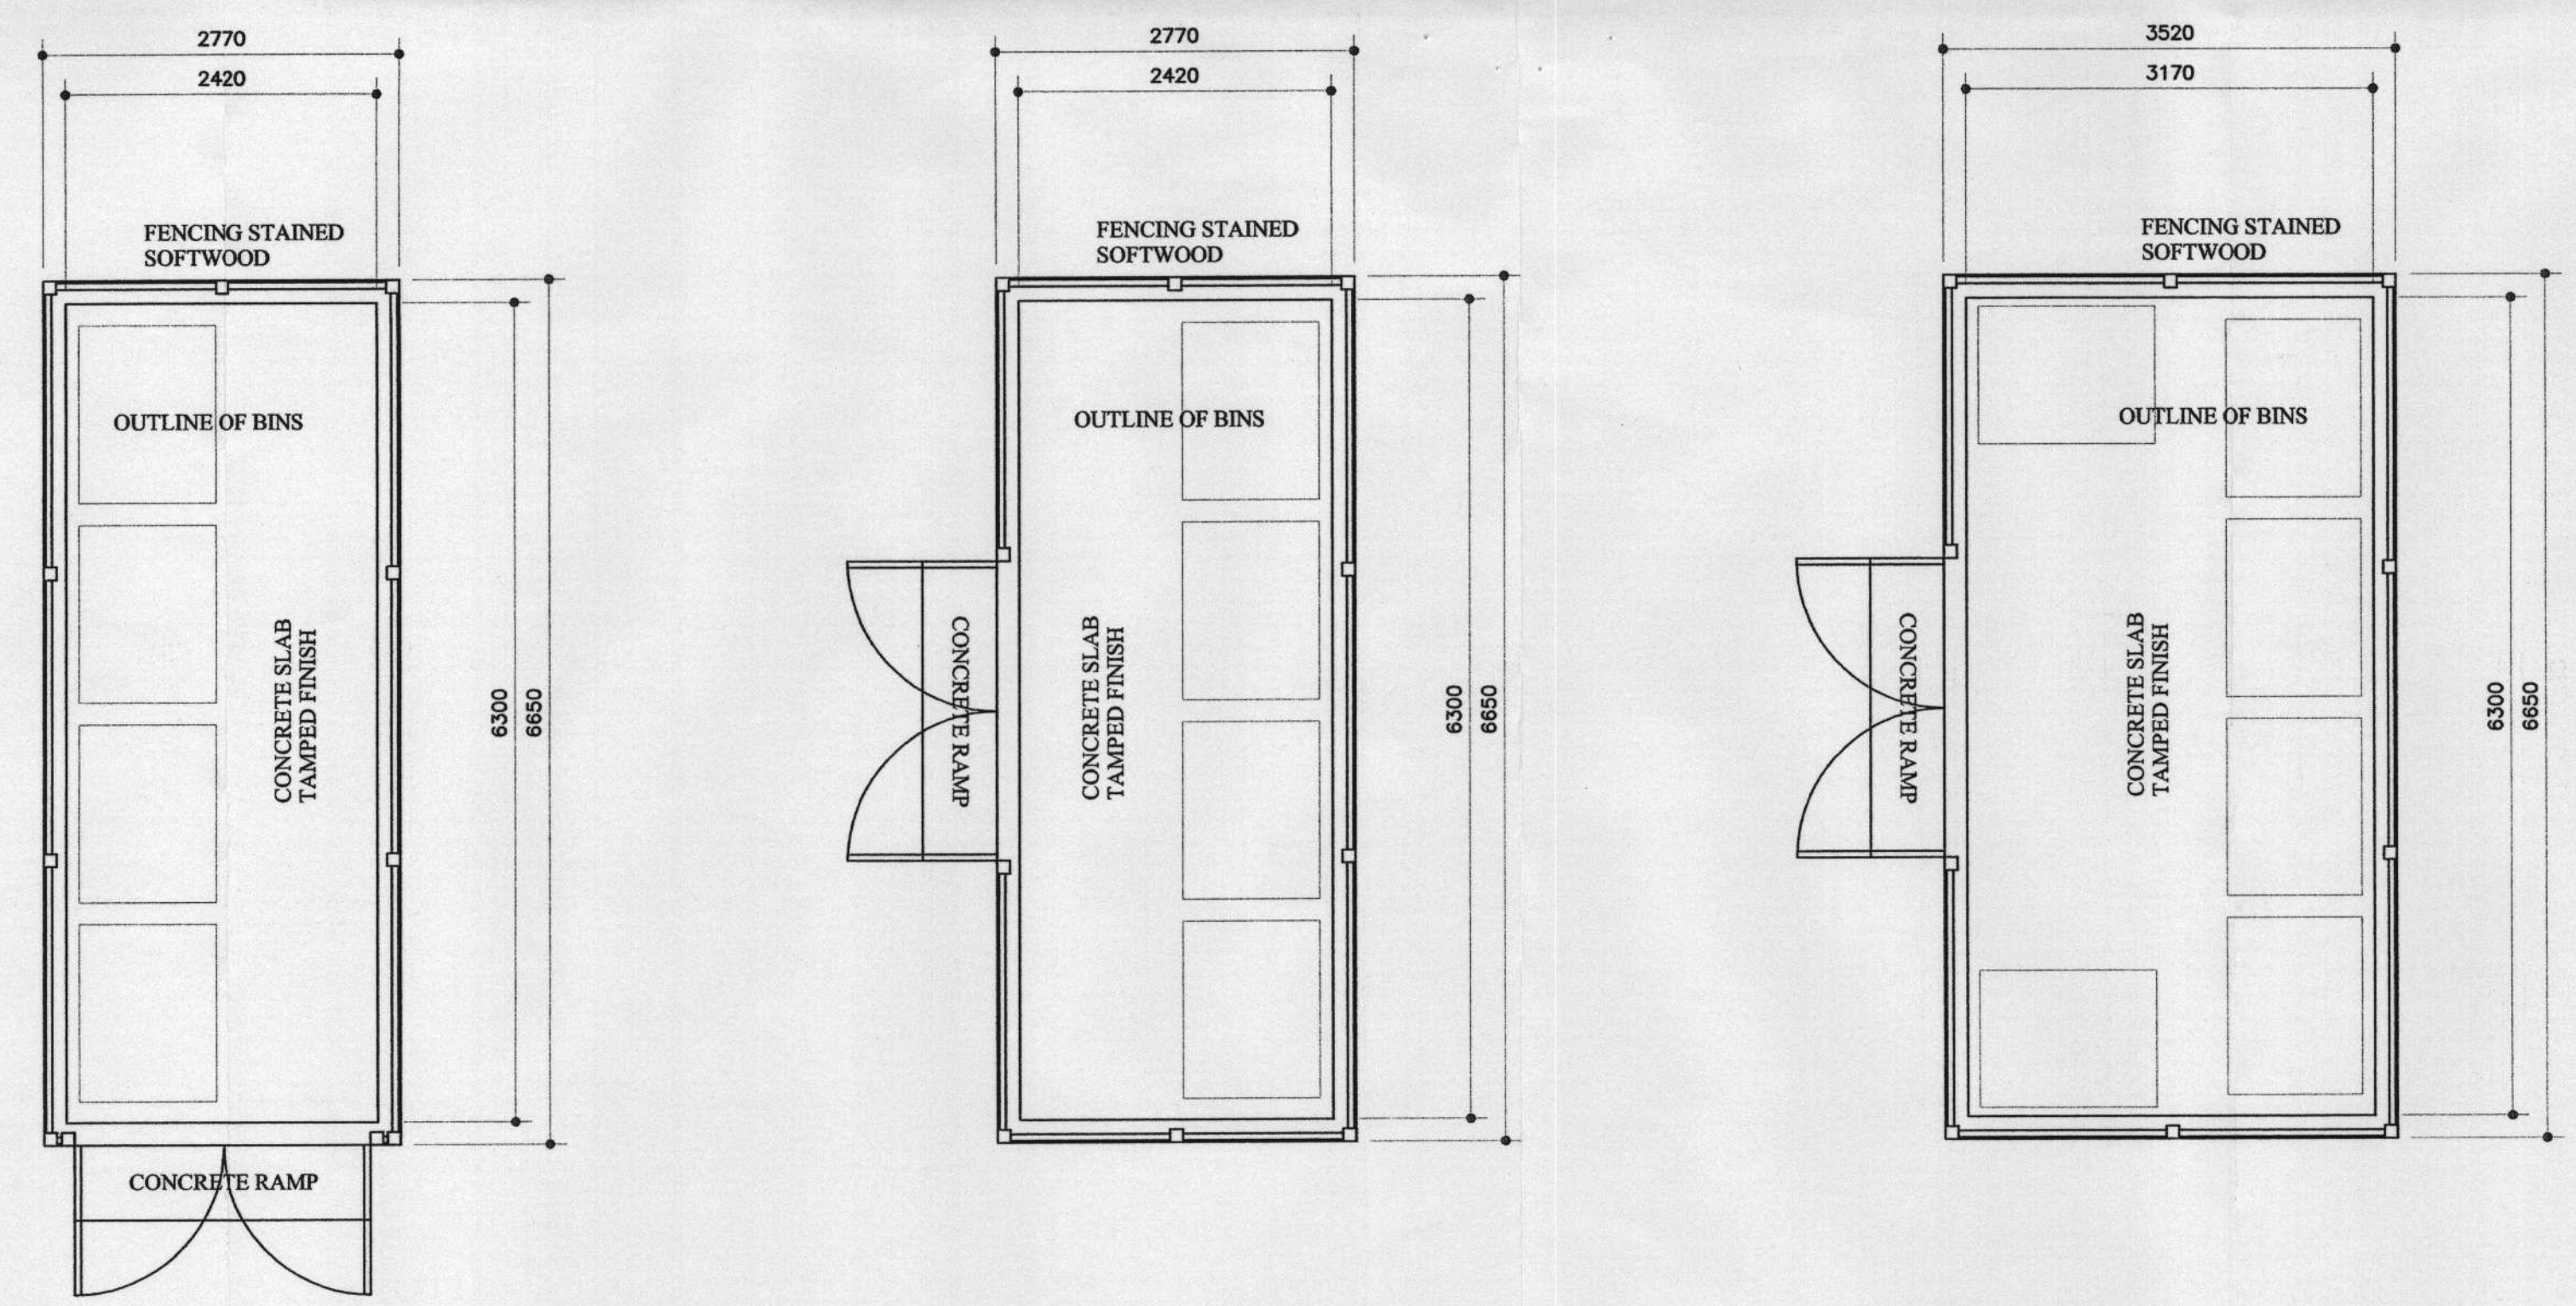

**4 BIN END ACCESS TYPE 1 PLANS**

**4 BIN SIDE ACCESS TYPE 2**

**6 BIN SIDE ACCESS TYPE 3**

**LEGEND**

**ASH DESIGN**  
 CHARTERED ARCHITECTS

RIVERSIDE OFFICES, BLOCK A, LITTLEBROOK BUSINESS PARK, DARTFORD, KENT DA1 5PZ  
 Tel: 01322 627800 E-mail: adcl@tribalps.co.uk  
 Fax: 01322 290155 Website: www.TribalPS.co.uk

SUITE 1, GRIMSTON GRANGE OFFICES, SHERBURN ROAD, TADCASTER, NORTH YORKSHIRE LS24 9BX  
 Tel: 01937 833975 E-mail: tpsm@tribalps.co.uk  
 Fax: 01937 833512 Website: www.TribalPS.co.uk

Client <b>St MARY'S COLLEGE TWICKENHAM</b>			
Project <b>MAIN BIN STORE RE-LOCATION</b>			
Drawing <b>BIN STORE COMPOUNDS</b>			
Date 29/04/03	Scale 1/1250	Drawn by JB	Checked by Checked by

Project No	Drawing No	Revision
03723	L(0)5	.