

PLAY GROUND - PERIMETER BORDER - C -

TREE:-


- B - CATALPA BIGNONDES 'AMICA' (1)

SHRUBS:-

- 1 - MAHONIA x MEDIA 'CHARITY' (2)
- 5 - SARALOCOCOA CANADENSIS (5)
- 13 - CORNUS ALBA 'ELEGANTISSIMA' (2)

PERENNIAL & FERN:-

- 7 - DIGITALE PURPUREA FIBRIFLORA - SPACING .5m APX (14)
- 8 - IRIS FORTISSIMA - SPACING .45m APX (6)
- 9 - HELLEBORUS FRAGITIFOLIUS - SPACING .5m APX (10)
- 10 - DRYOPTERIS FILIX-MAJ (1)
- 11 - DICENTRA SPECTABILIS - SPACING .45m APX (7)

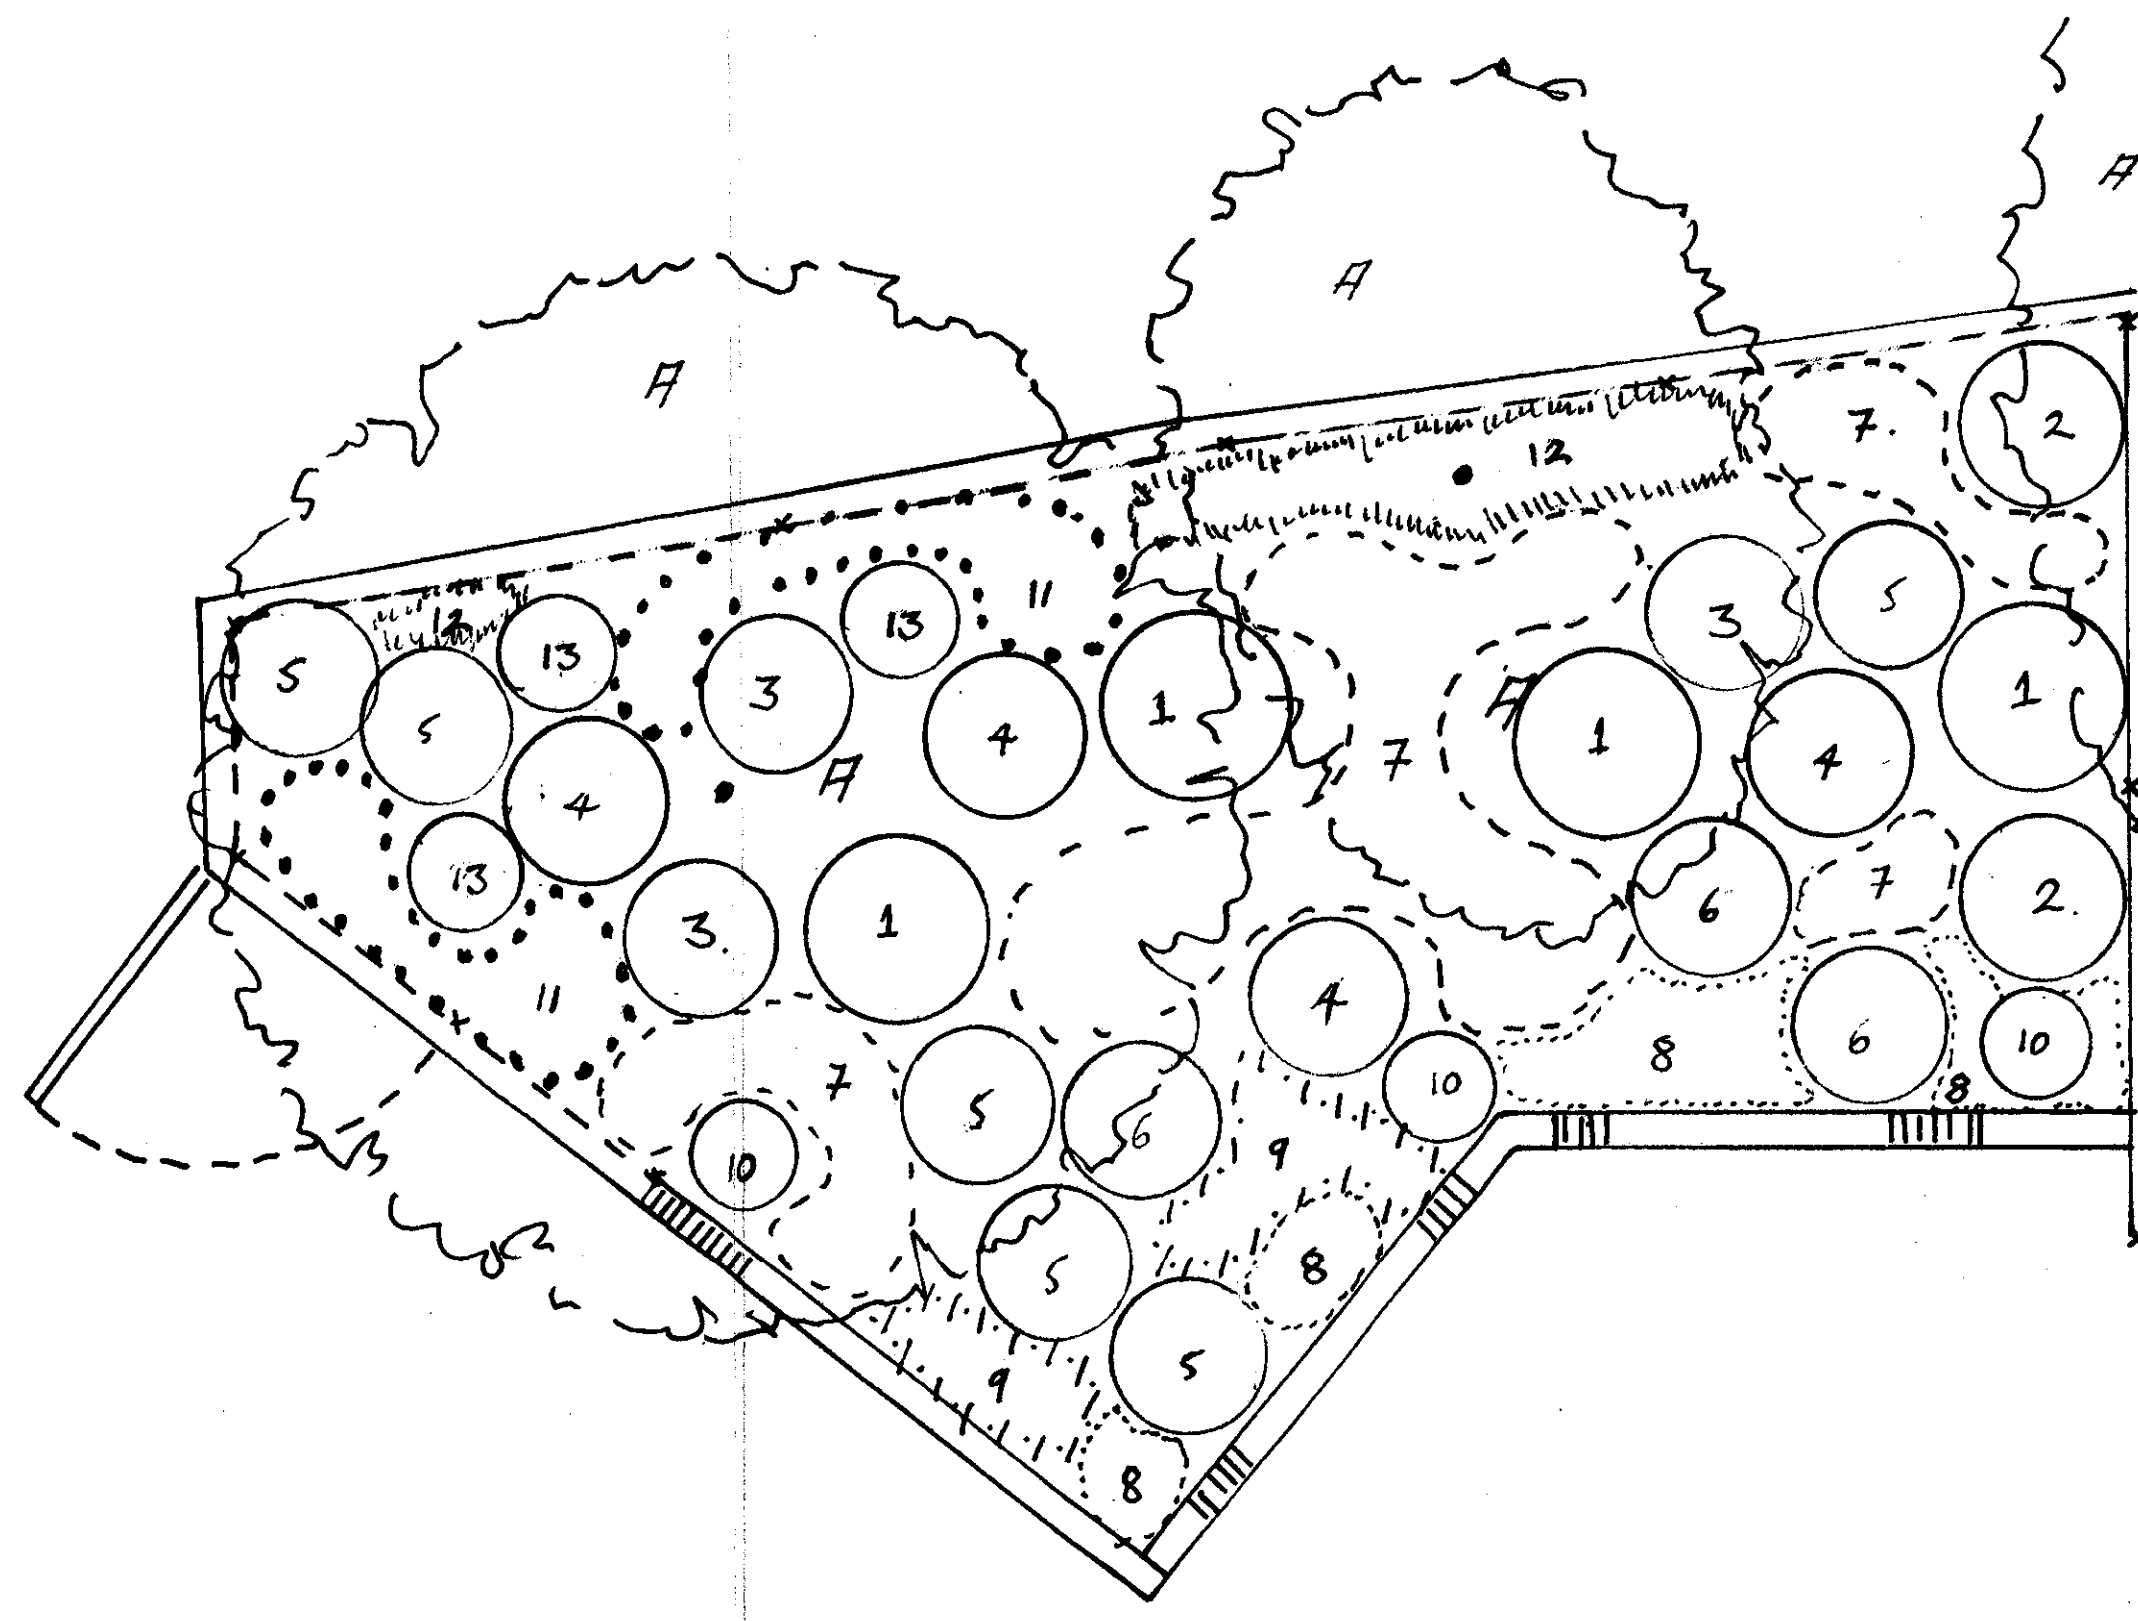

PLAY GROUND - PERIMETER BORDER - B -

TREE:-

- A - EXISTING - TO BE RETAINED - (3)

SHRUBS:-

- 1 - MAHONIA x MEDIA 'CHARITY' (4)
- 2 - PYRAEANTHA 'WATERB' (2)
- 3 - VIBURNUM OPULUS 'ROSEUM' (3)
- 4 - HYDRANGEA PANICULATA 'GRANDIFLORA' (4)
- 5 - SARALOCOCOA CANADENSIS (6)
- 6 - GYULTNERIA MACRONATA 'SNOW WAVE' (5)
- 13 - CORNUS ALBA 'ELEGANTISSIMA' (3)

PERENNIAL & FERN:-

- 7 - DIGITALE PURPUREA ALBAFLORA - SPACING .5m APX (33)
- 8 - IRIS FORTISSIMA - SPACING .45m APX (14)
- 9 - HELLEBORUS FRAGITIFOLIUS - SPACING .5m APX (11)
- 10 - DRYOPTERIS FILIX-MAJ (3)
- 11 - BERGENIA 'SUNNINGDALE' - SPACING .5m APX (20)
- 12 - DICENTRA SPECTABILIS - SPACING .45m APX (24)


GRASS & COVER:-

EXISTING HYDRILLA - TRANSPLANTED

BULBS:-

TO BOTH BORDERS B+C - PLANTED IN OVERLAPS IN BETWEEN PLANTS:

- NARCISSUS 'ORANGERY' - SPACING 10-15cm (100)
- NARCISSUS 'GODWINIUM' - SPACING 10-15cm (100)
- HYACINTHUS 'BLUE SPIKE' - SPACING 10cm (200)
- HYACINTHUS 'NUOVA GREEN TIP' - SPACING 10cm (300)

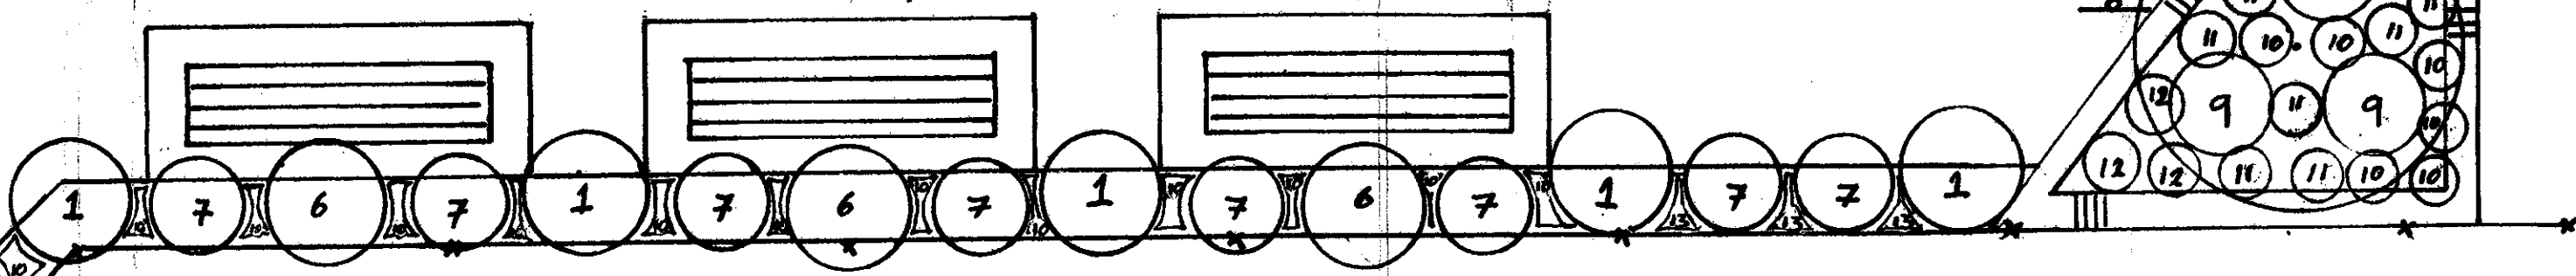

PLAY GROUND - PERIMETER BORDER - A

TREE:-

- 8 - SCORBUS ARIA (1)

SHRUBS:-



- 1 - HYDRANGEA PANICULATA 'BLUE WAVE' (9)
- 2 - FALCATA 'TWO POPLES' (10)
- 5 - RHODODENDRON x FRASER'S 'RED ROBIN' (7)
- 6 - LINDLEYA TORVATA (9)
- 7 - HEBE 'GREAT ESCAPE' (17)
- 9 - CORNUS ALBA 'ELEGANTISSIMA' (5)

PERENNIALS:-

- 10 - BERGENIA 'SUNNINGDALE' (65) - SPACING .3m BETWEEN + TO FRONT OF SHRUBS PLANTING
- 11 - HELLEBORUS ORIENTALIS (7)
- 12 - IRIS STABLE (6)
- 13 - LIRIOPE FLACIDA 'BIG BLUE' (47) " .3m " " " " "

CLIMBERS:-


- 3 - ROSA 'CLIMBING ICEBERG' (4)
- 4 - PASSIFLORA CARIBAEA (4)

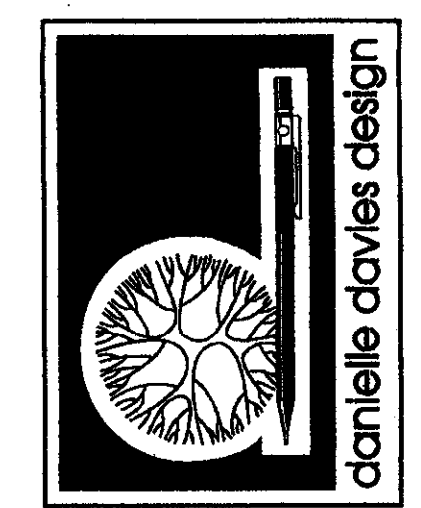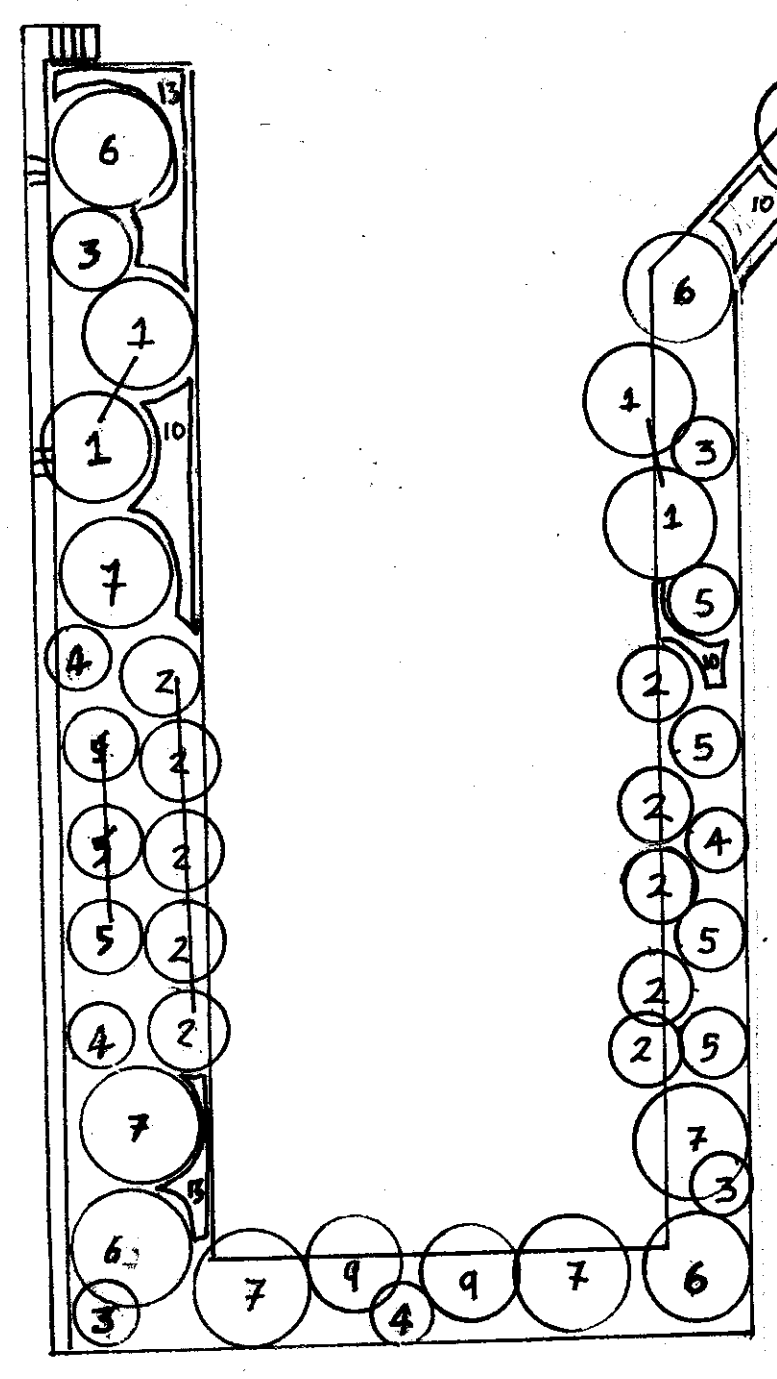

80 STATION ROAD
HAMPTON • MIDDLESEX
TW12 2AX

Dw. No 002 A

Project - TWICKENHAM
RIVERSIDE
Client - RICHMOND BOROUGH
COUNCIL
Detail - PLANTING PLAN
PLAY GROUND
PERIMETER BORDERS.
Scale - 1:50
Date - Aug '04

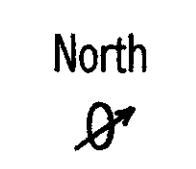

t: 020 8979 7878
f: 020 8979 8118
e: info@greenscheme.com
w: www.greenscheme.com

Do Not Scale From Plan

LONDON BOROUGH OF
RICHMOND UPON THAMES
09 SEP 2004
PLANNING