



03/11/11 DD1

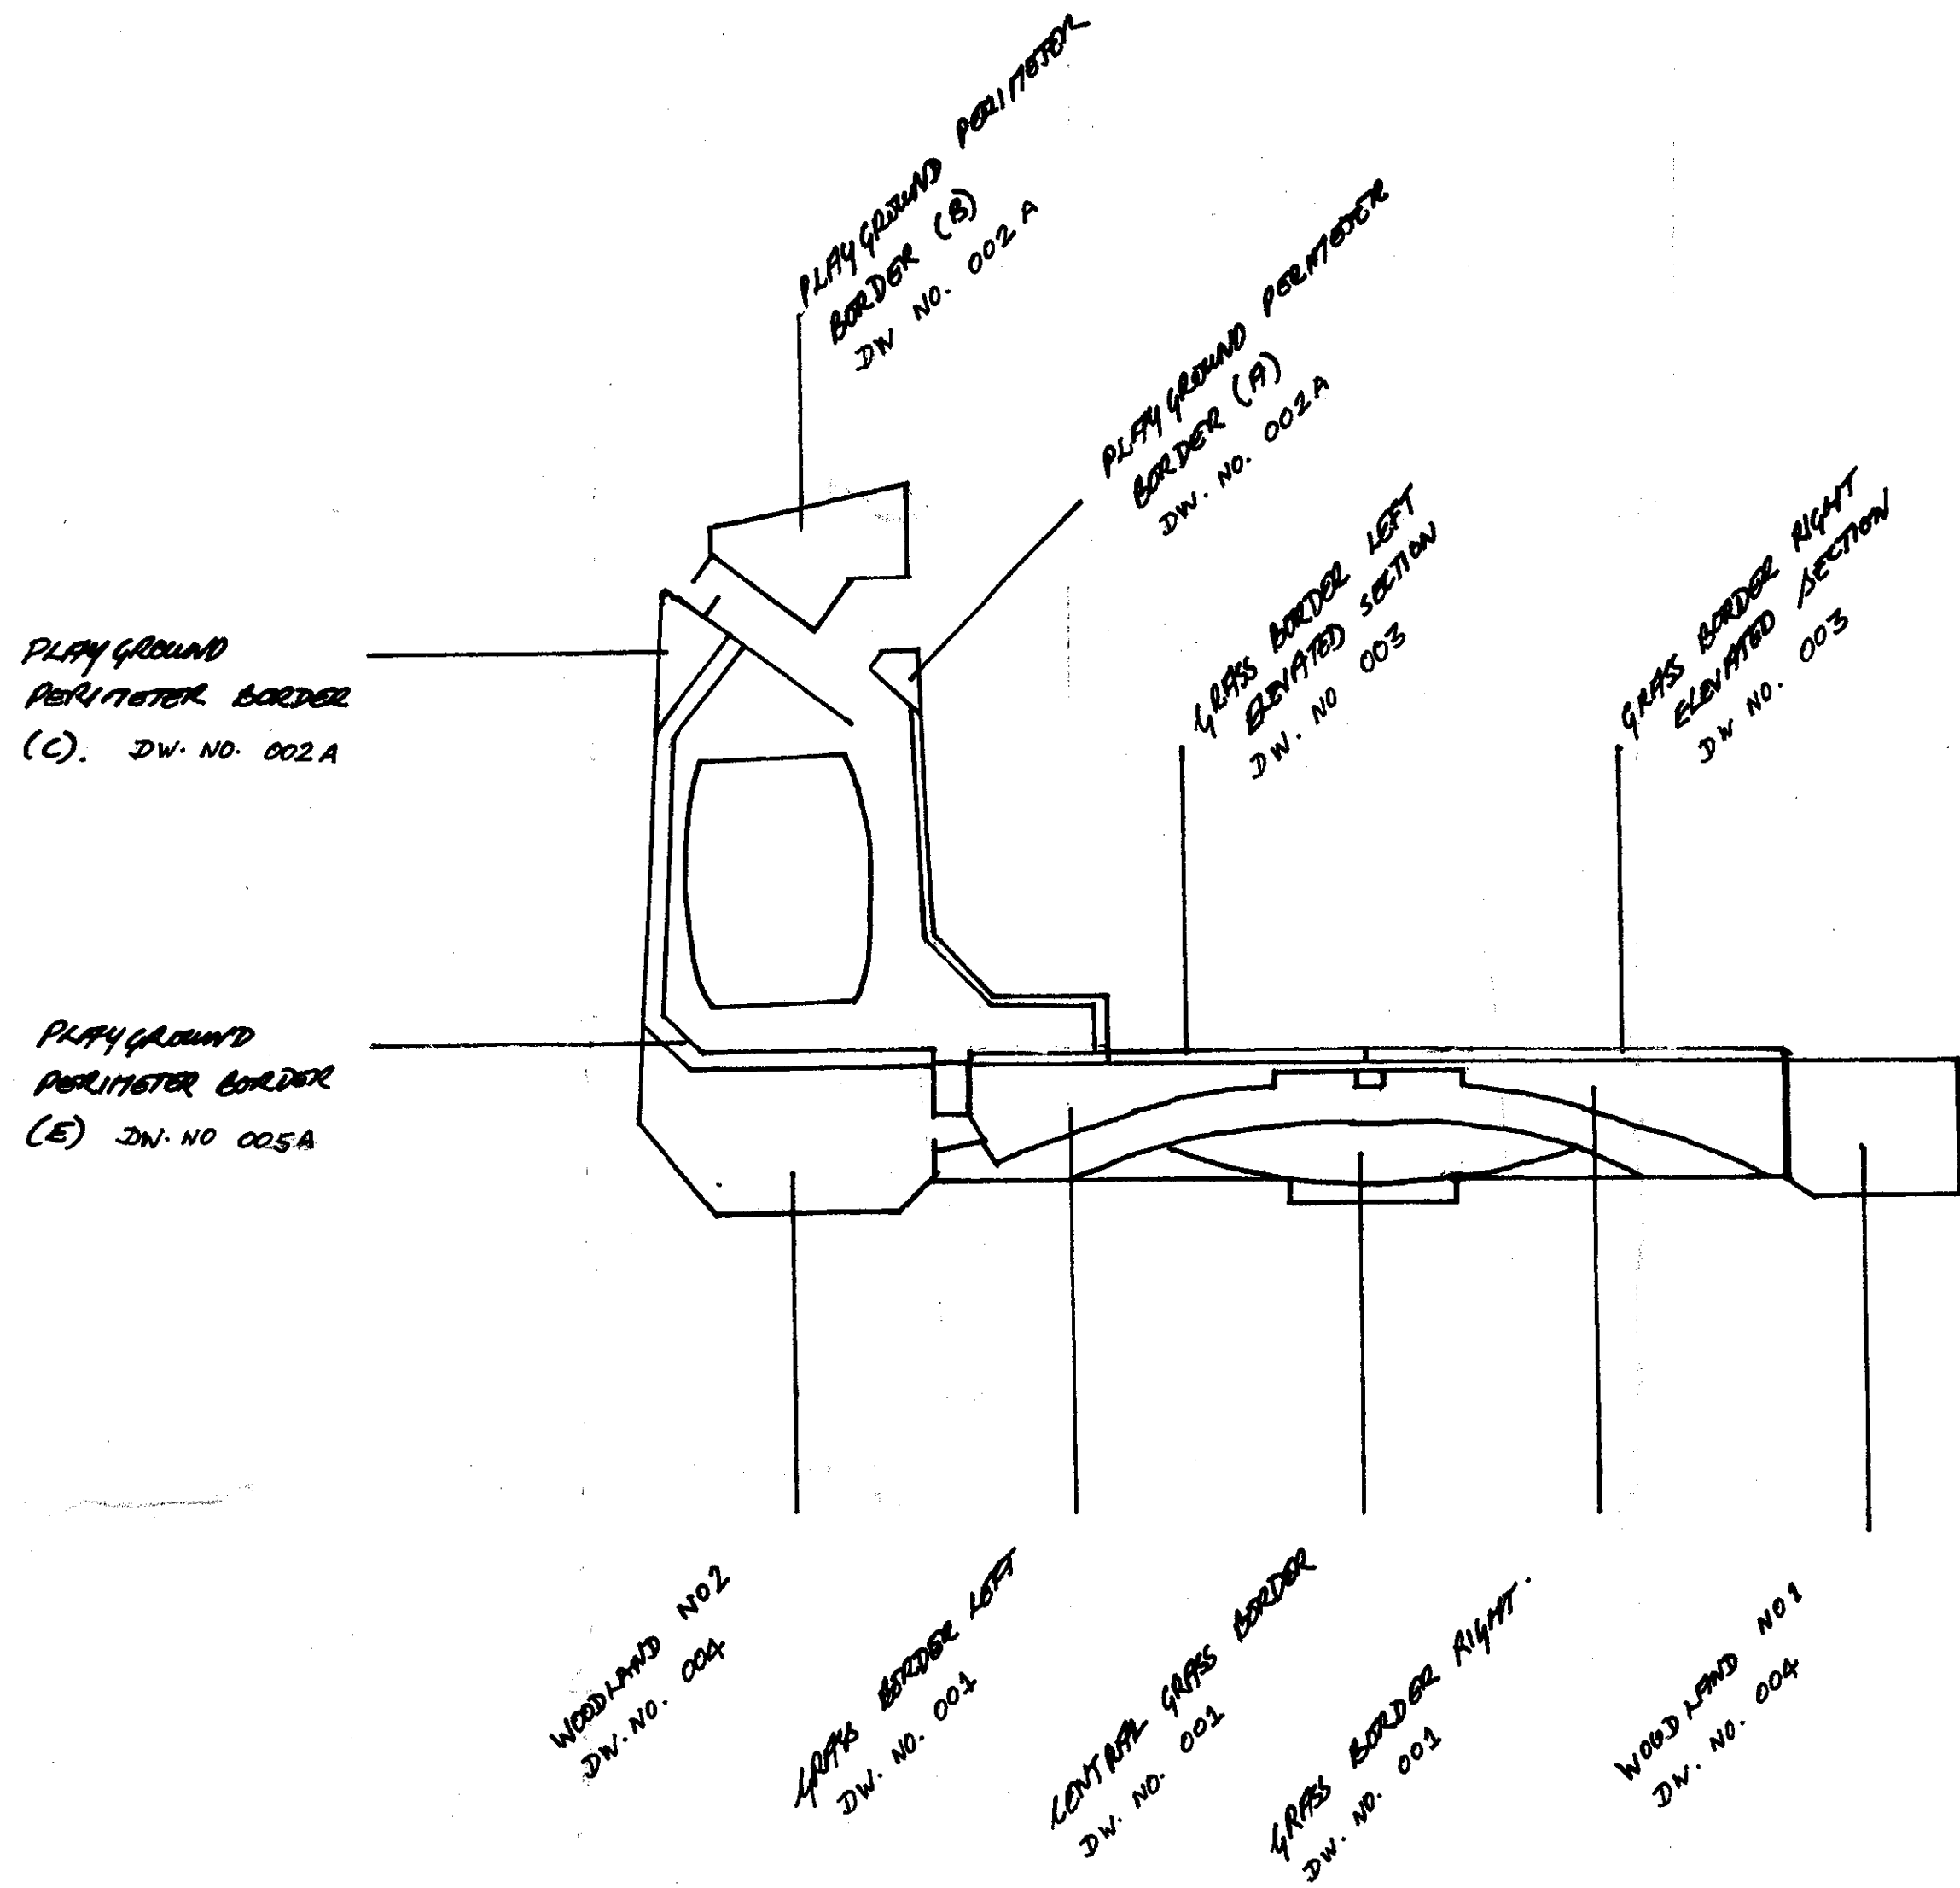

LONDON
RICHMOND BOROUGH COUNCIL
09 SEP 2004
PLANNING

 <small>80 STATION ROAD HAMPTON + MIDDLESEX TW12 2XK</small>	t: 020 8979 7878 f: 020 8979 8118 e: info@greenscheme.com w: www.greenscheme.com
	Do Not Scale From Plan Dw. No. 006 A
Project - TWICKENHAM RIVERIDE Client - RICHMOND BOROUGH COUNCIL Detail - LANDSCAPE BORDER KEY Scale - 1:500 MAPS Date - AUGUST '04	