



© EnglishHaus 1996. This drawing must not be reproduced in part or whole without prior written consent. All copyright rights are reserved. DO NOT scale from this drawing. Check all dimensions on site prior to commencing work. IF IN DOUBT, ASK!


LONDON BOROUGH OF RICHMOND UPON THAMES  
10 SEP 2004  
PLANNING

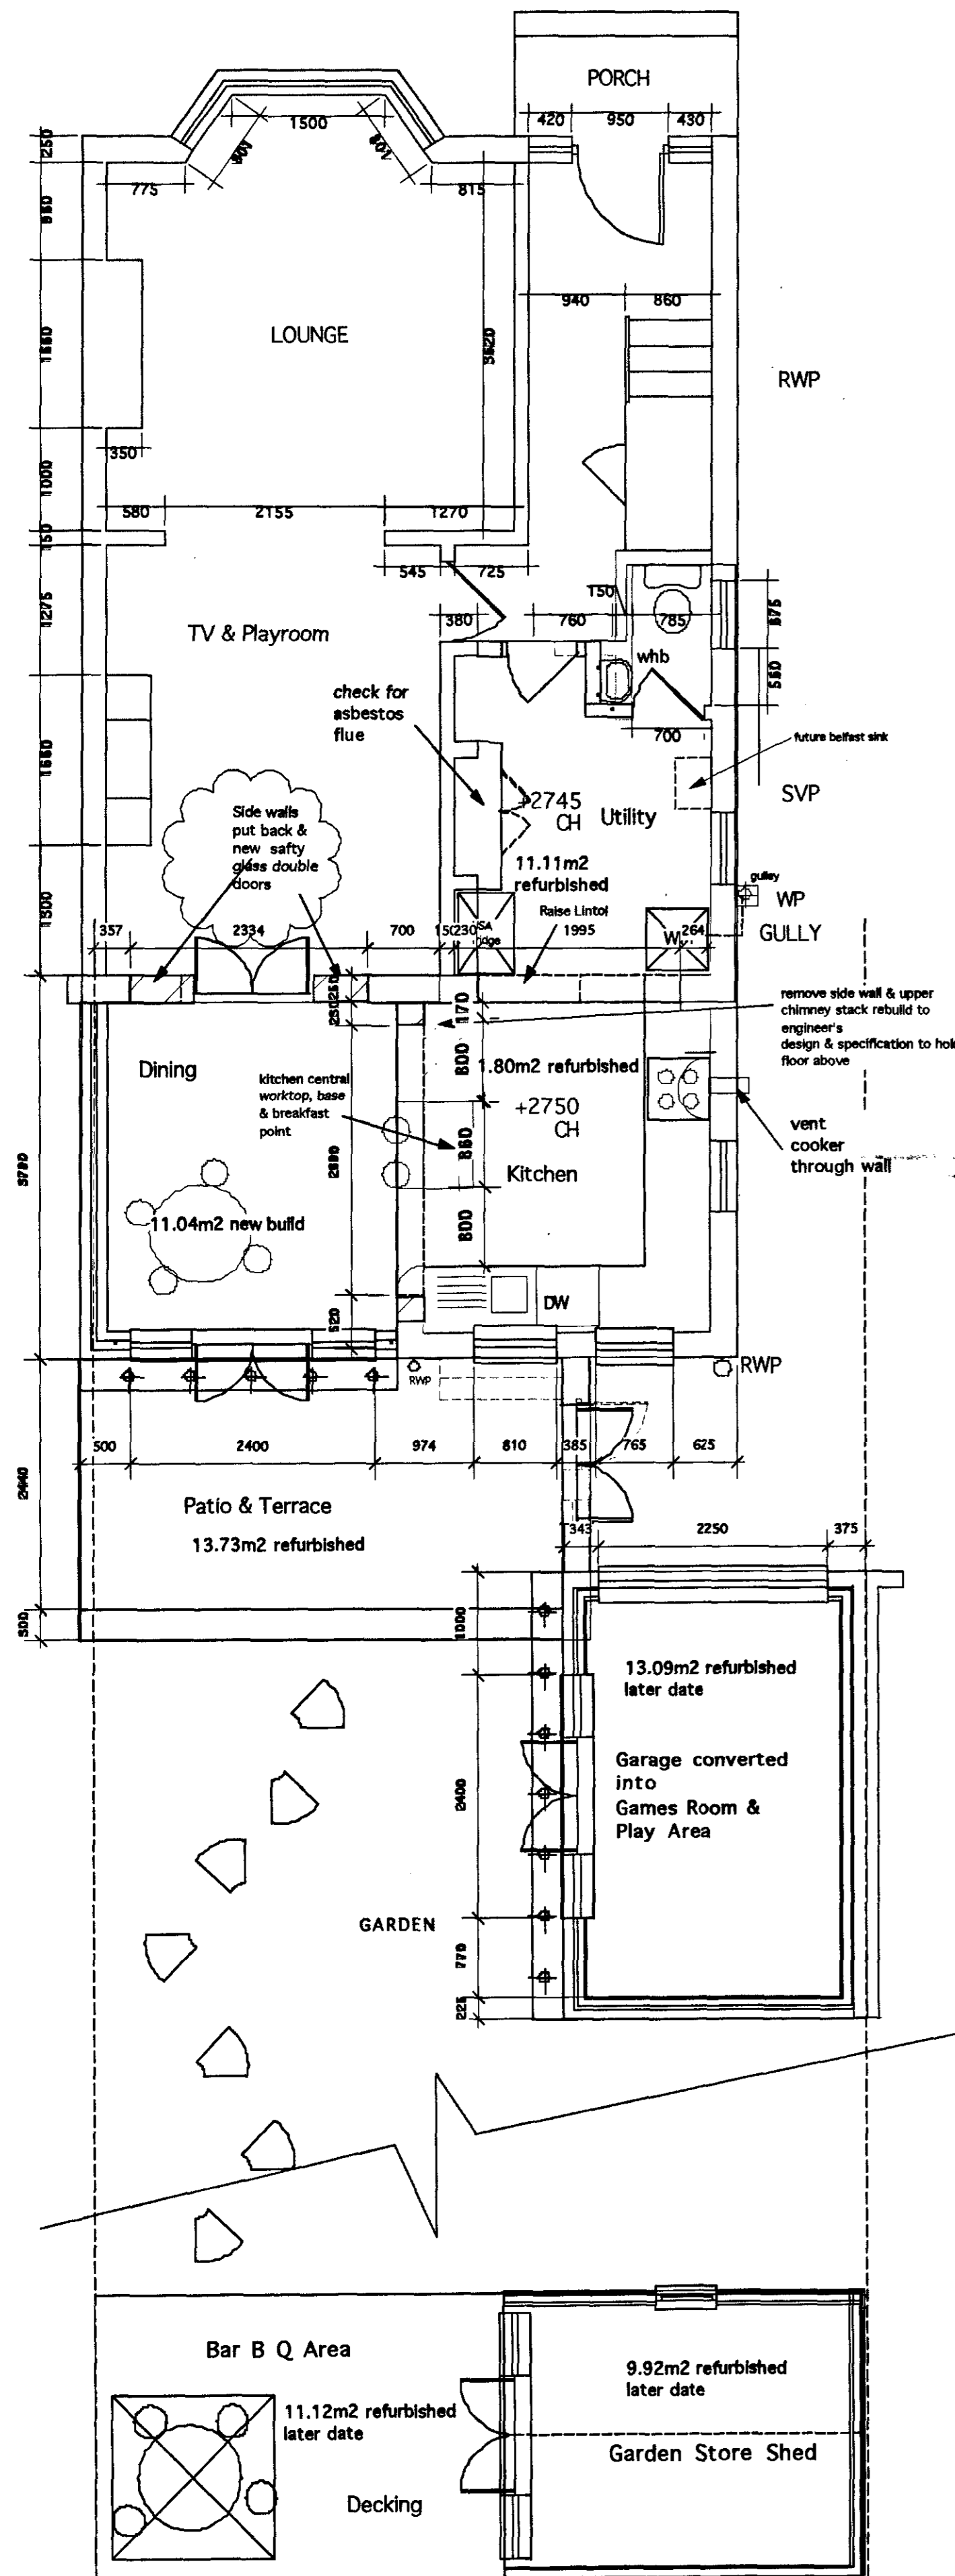


GROUND FLOOR

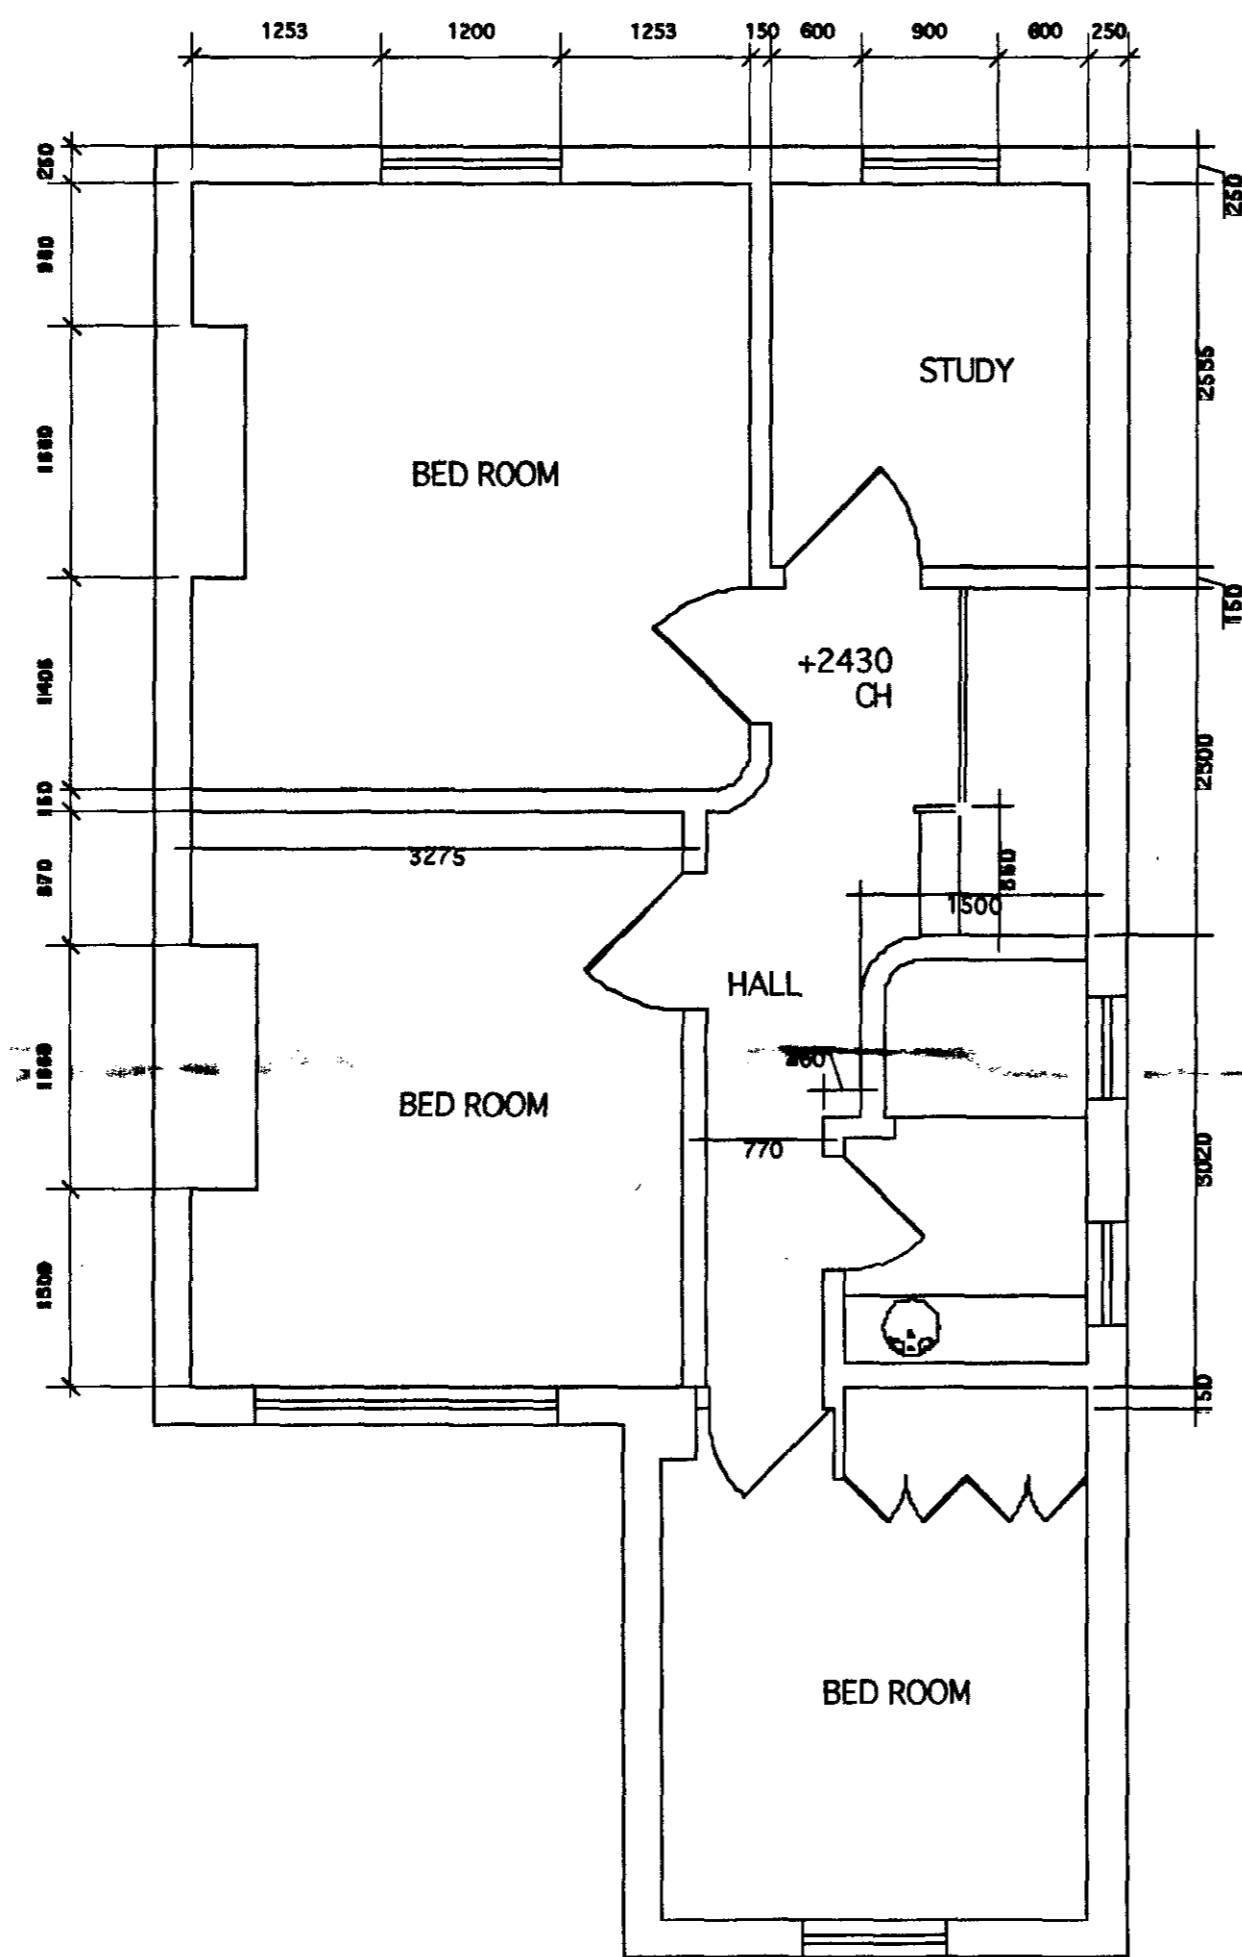


FIRST FLOOR

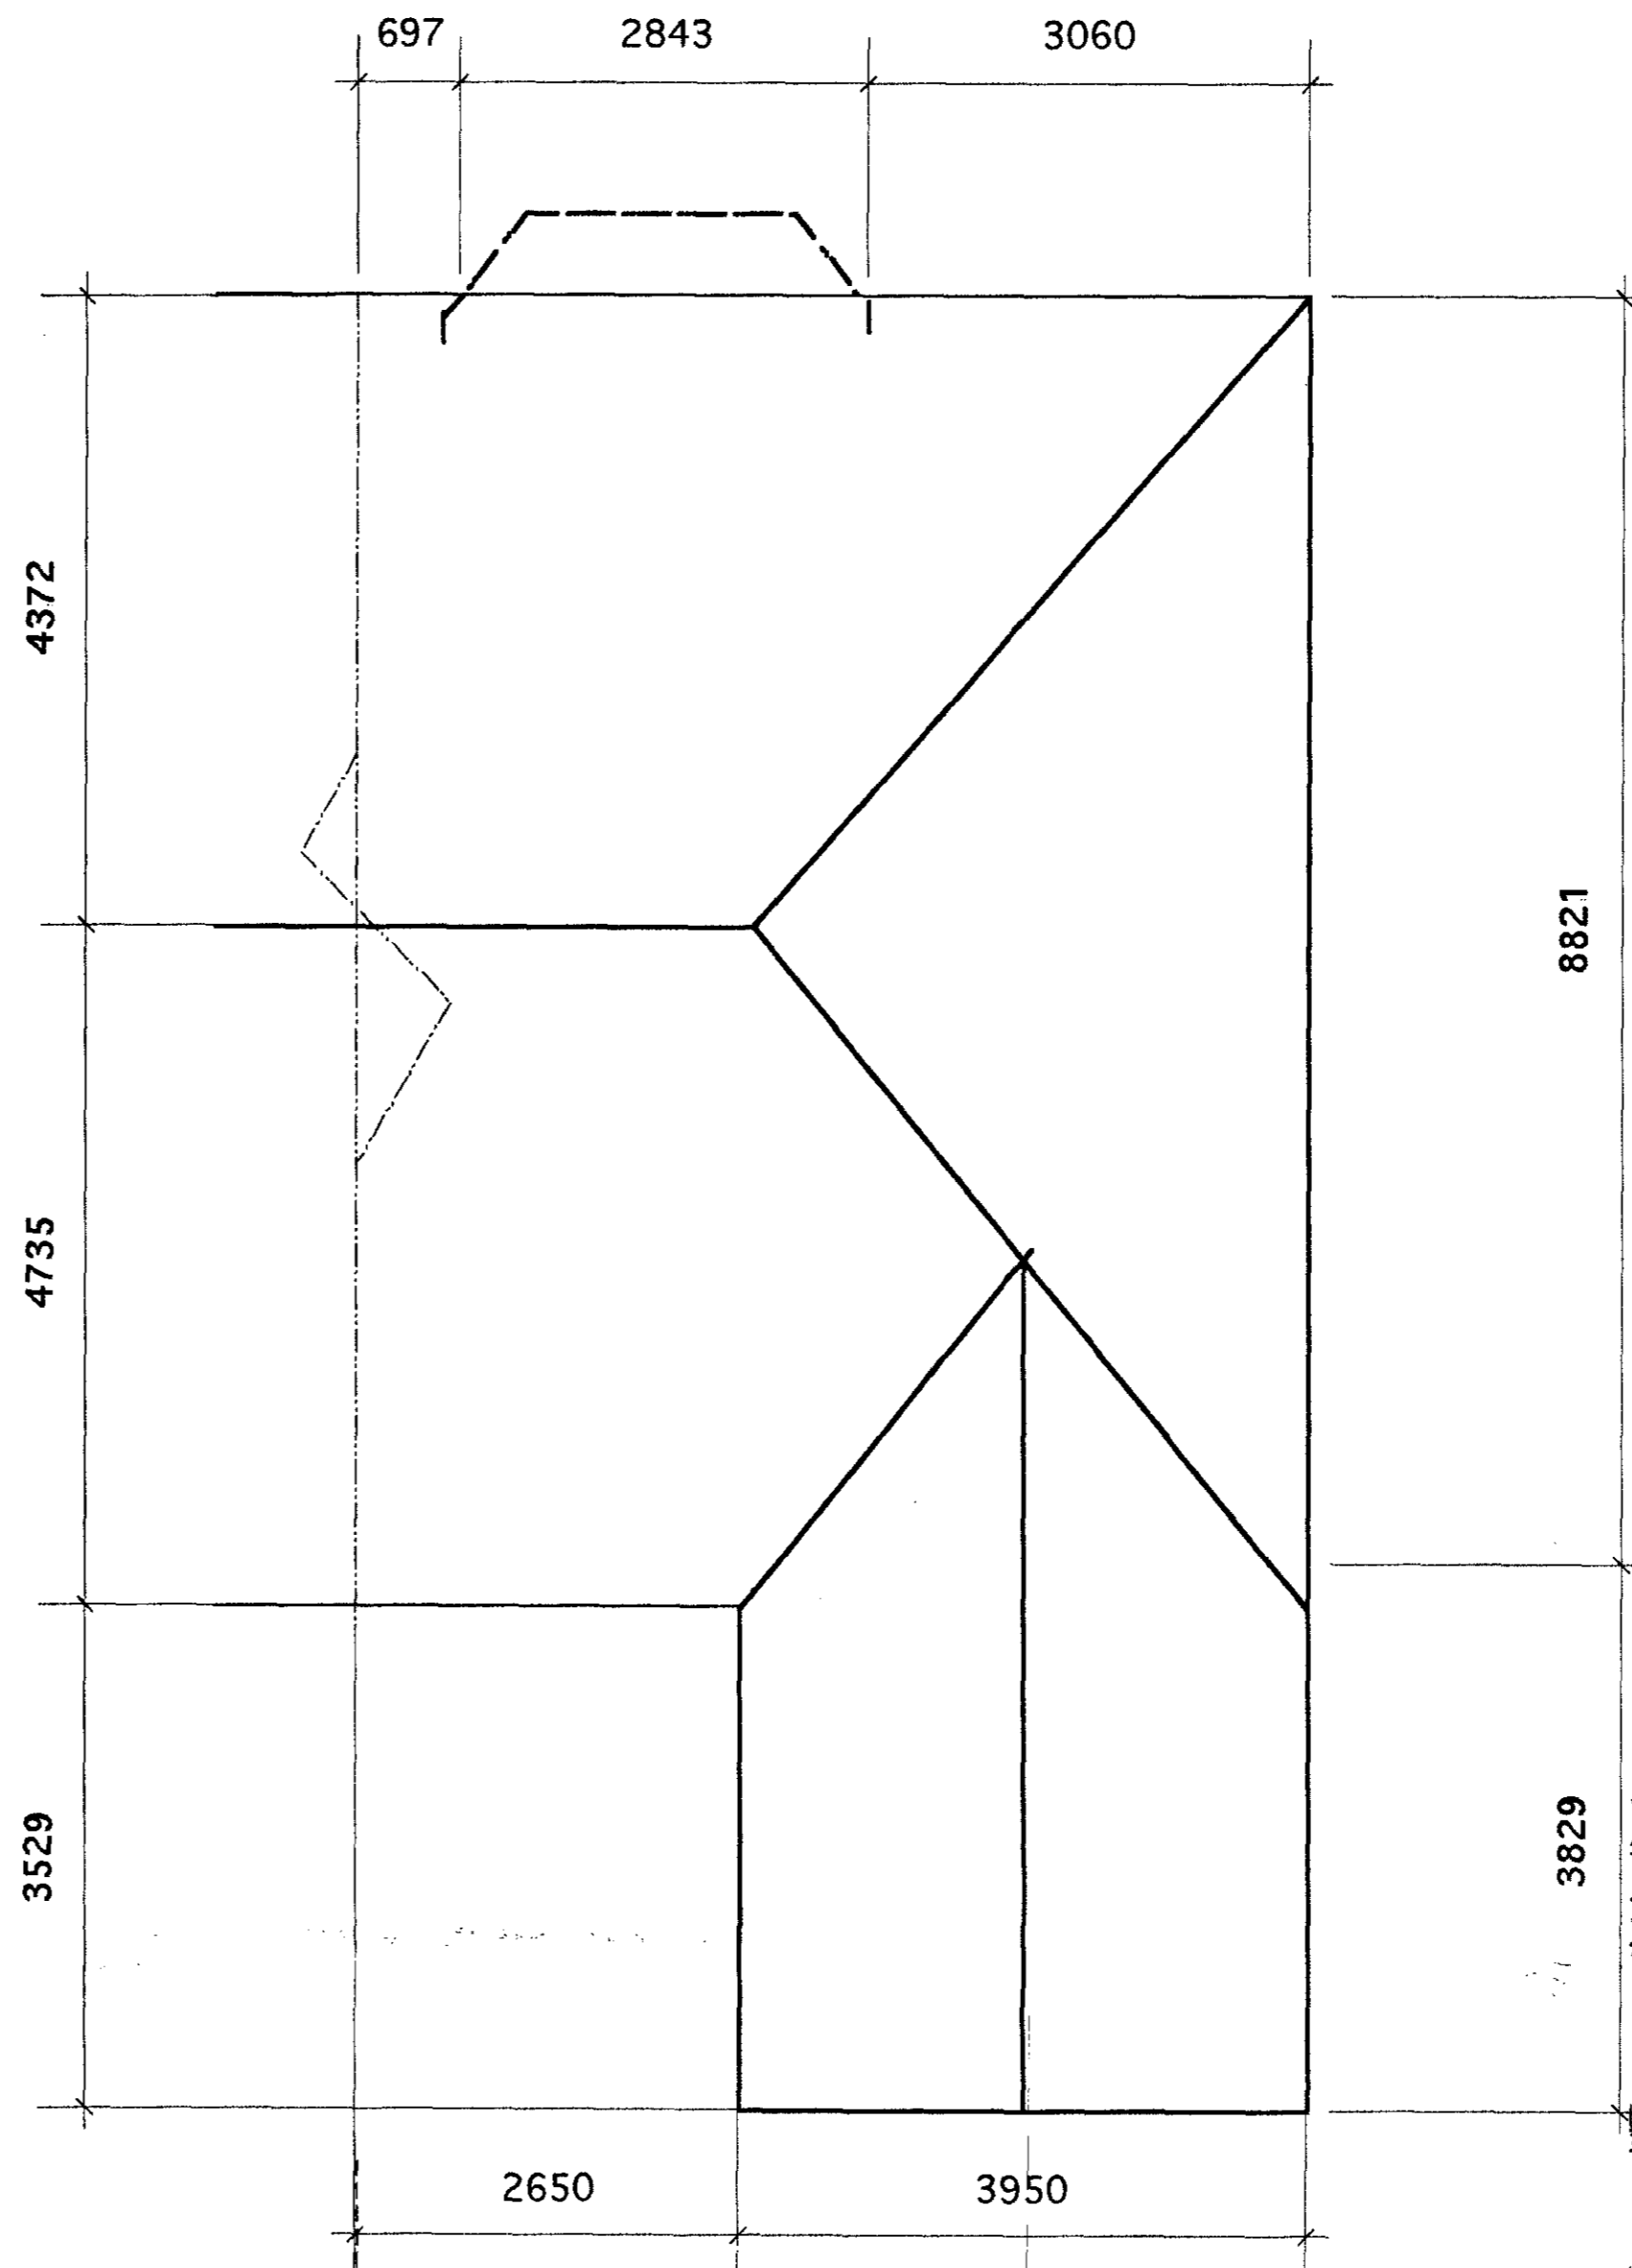

ROOF PLAN

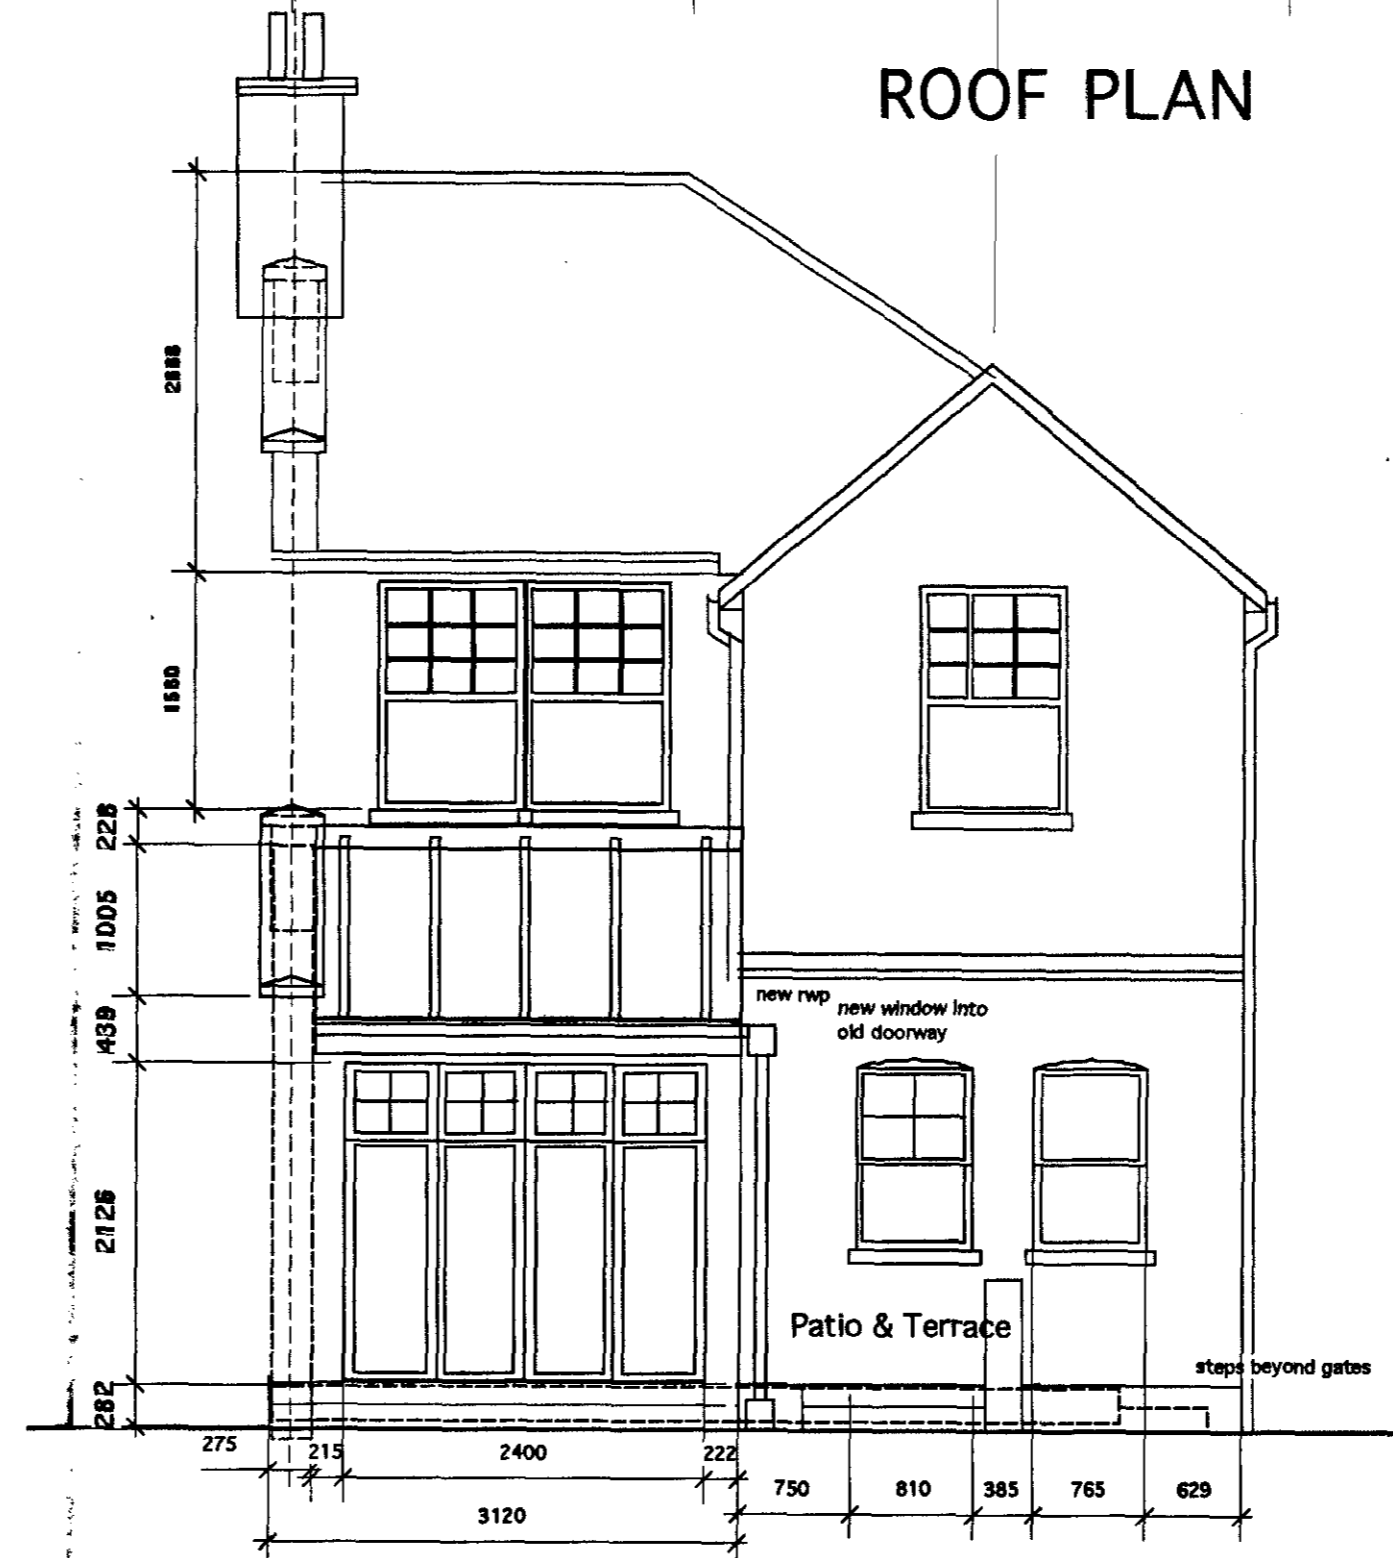

REAR ELEVATION

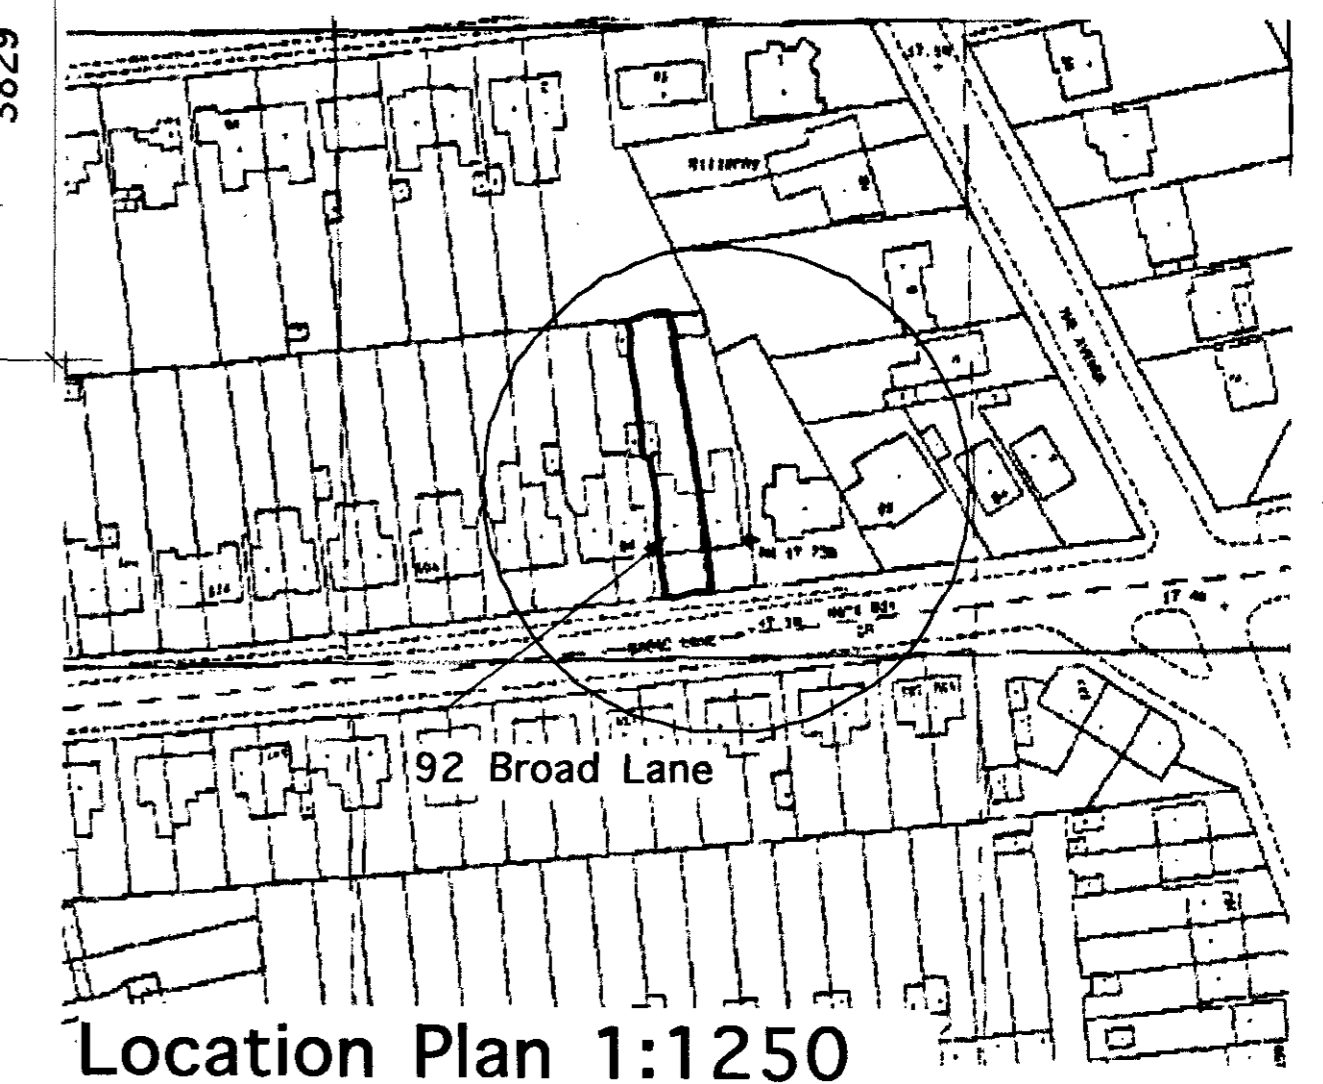


Location Plan 1:1250

Revisions: A PRE-APPLICATION TO LBRUT & Client meeting comments  
Option 2 added and area calculations revised 3/9/4

Client:  
Mrs Sarah & Bruce Rowe

Title:  
Option 2  
Proposed Design  
92 Broad Lane  
Hampton Middlesex  
Home Tel

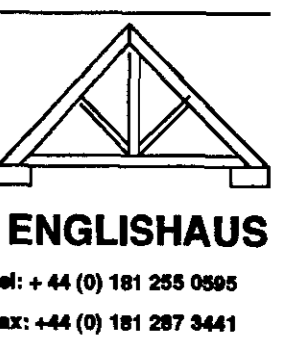

ENGLISHHAUS

Tel: +44 (0) 181 255 0995  
Fax: +44 (0) 181 287 3441

Scale:  
1:100 & 1:50

Date:  
Aug13 /04

Number:  
EH 2407/02

ENGLISHHAUS LIMITED

© EnglishHaus 1995