
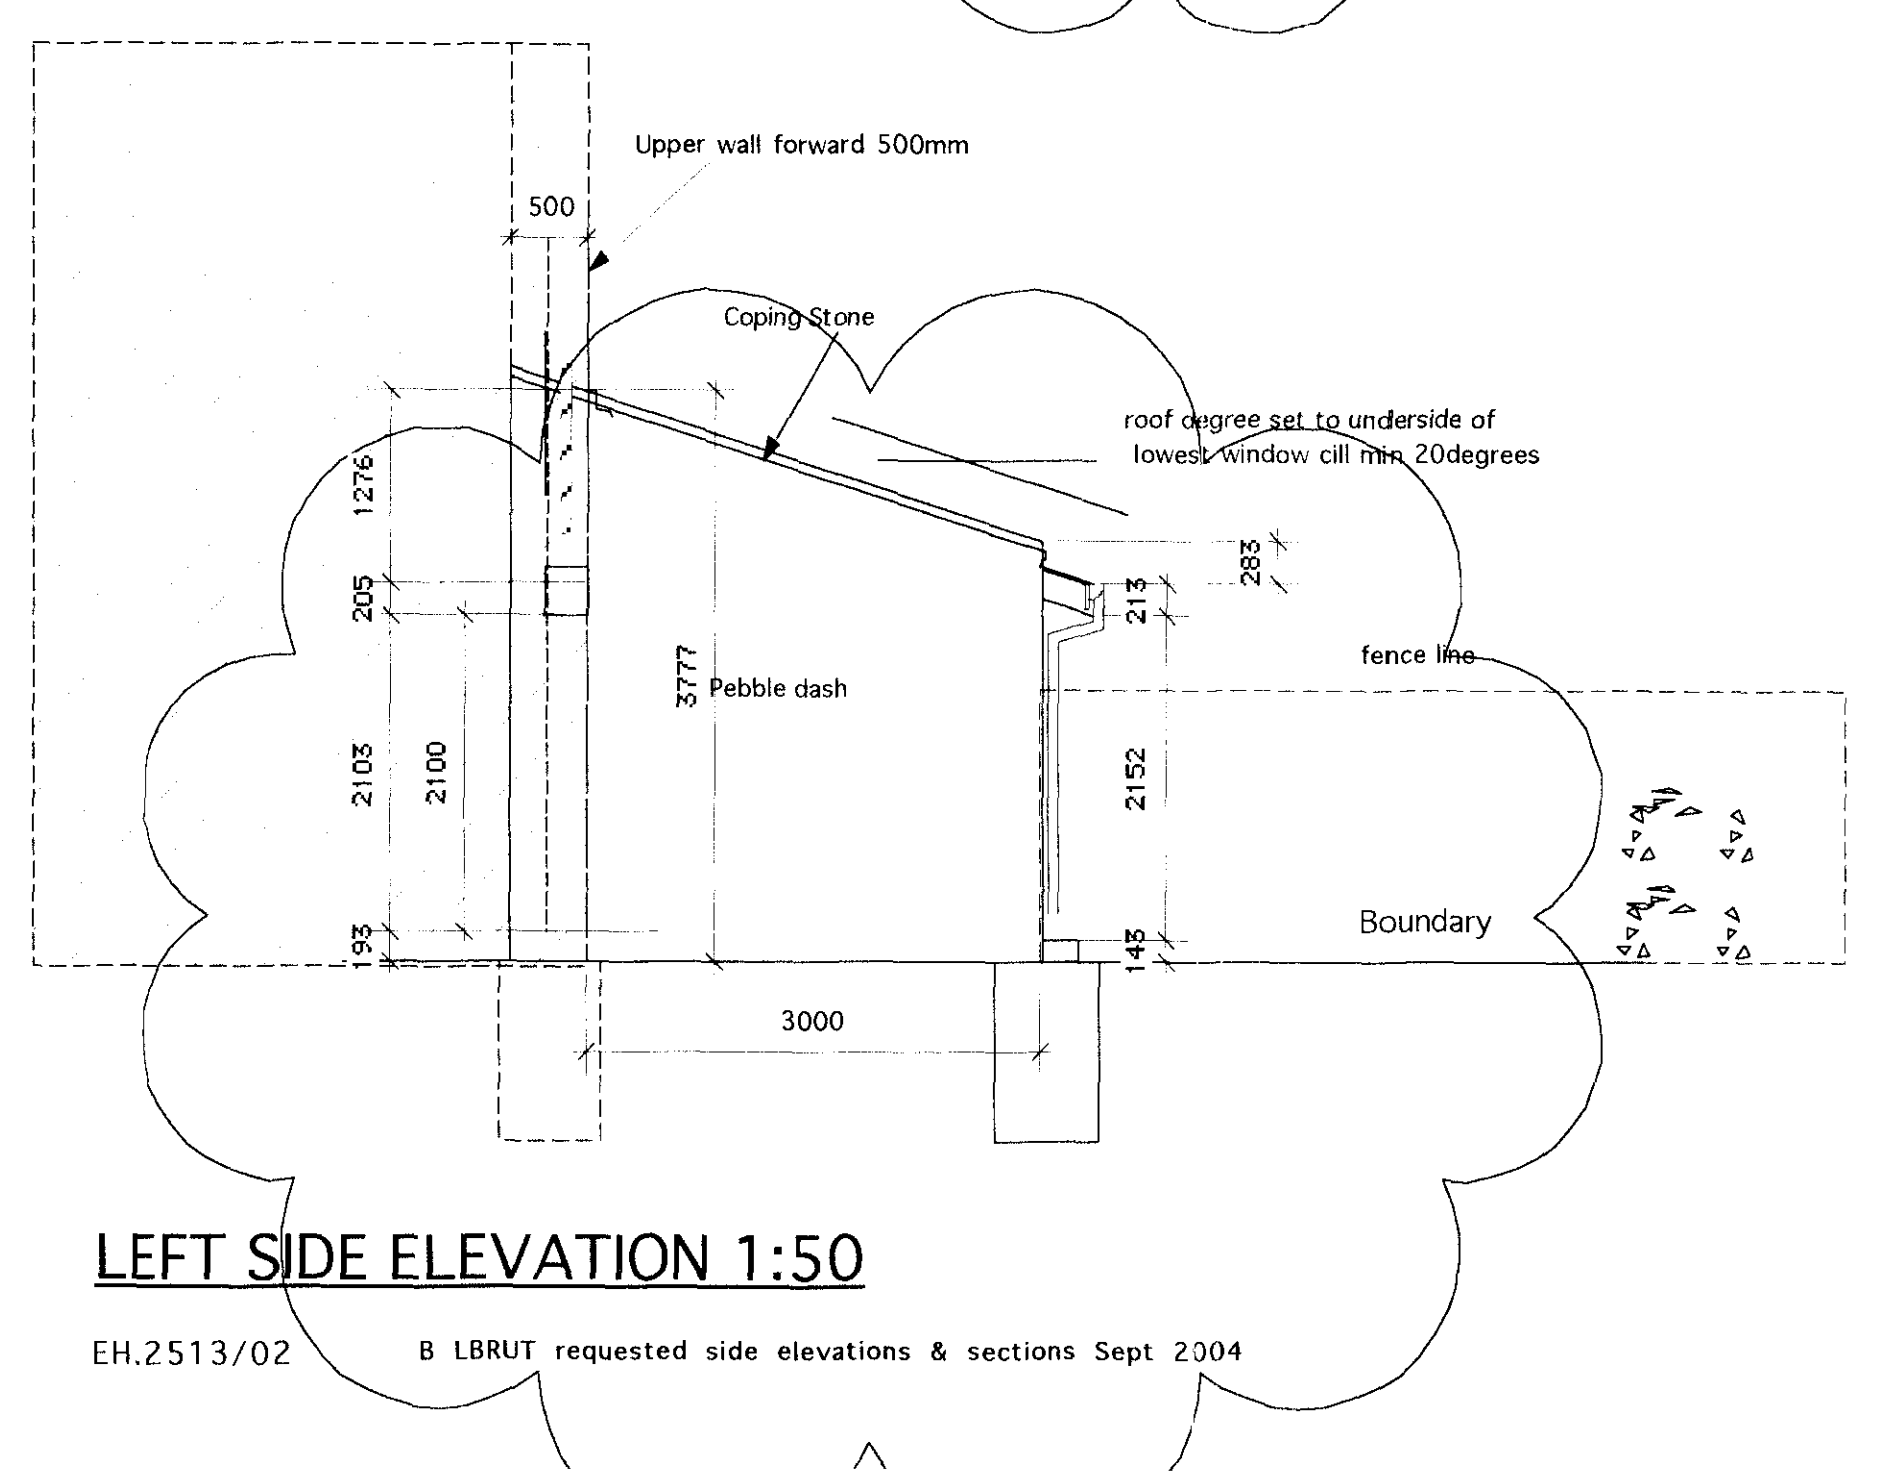
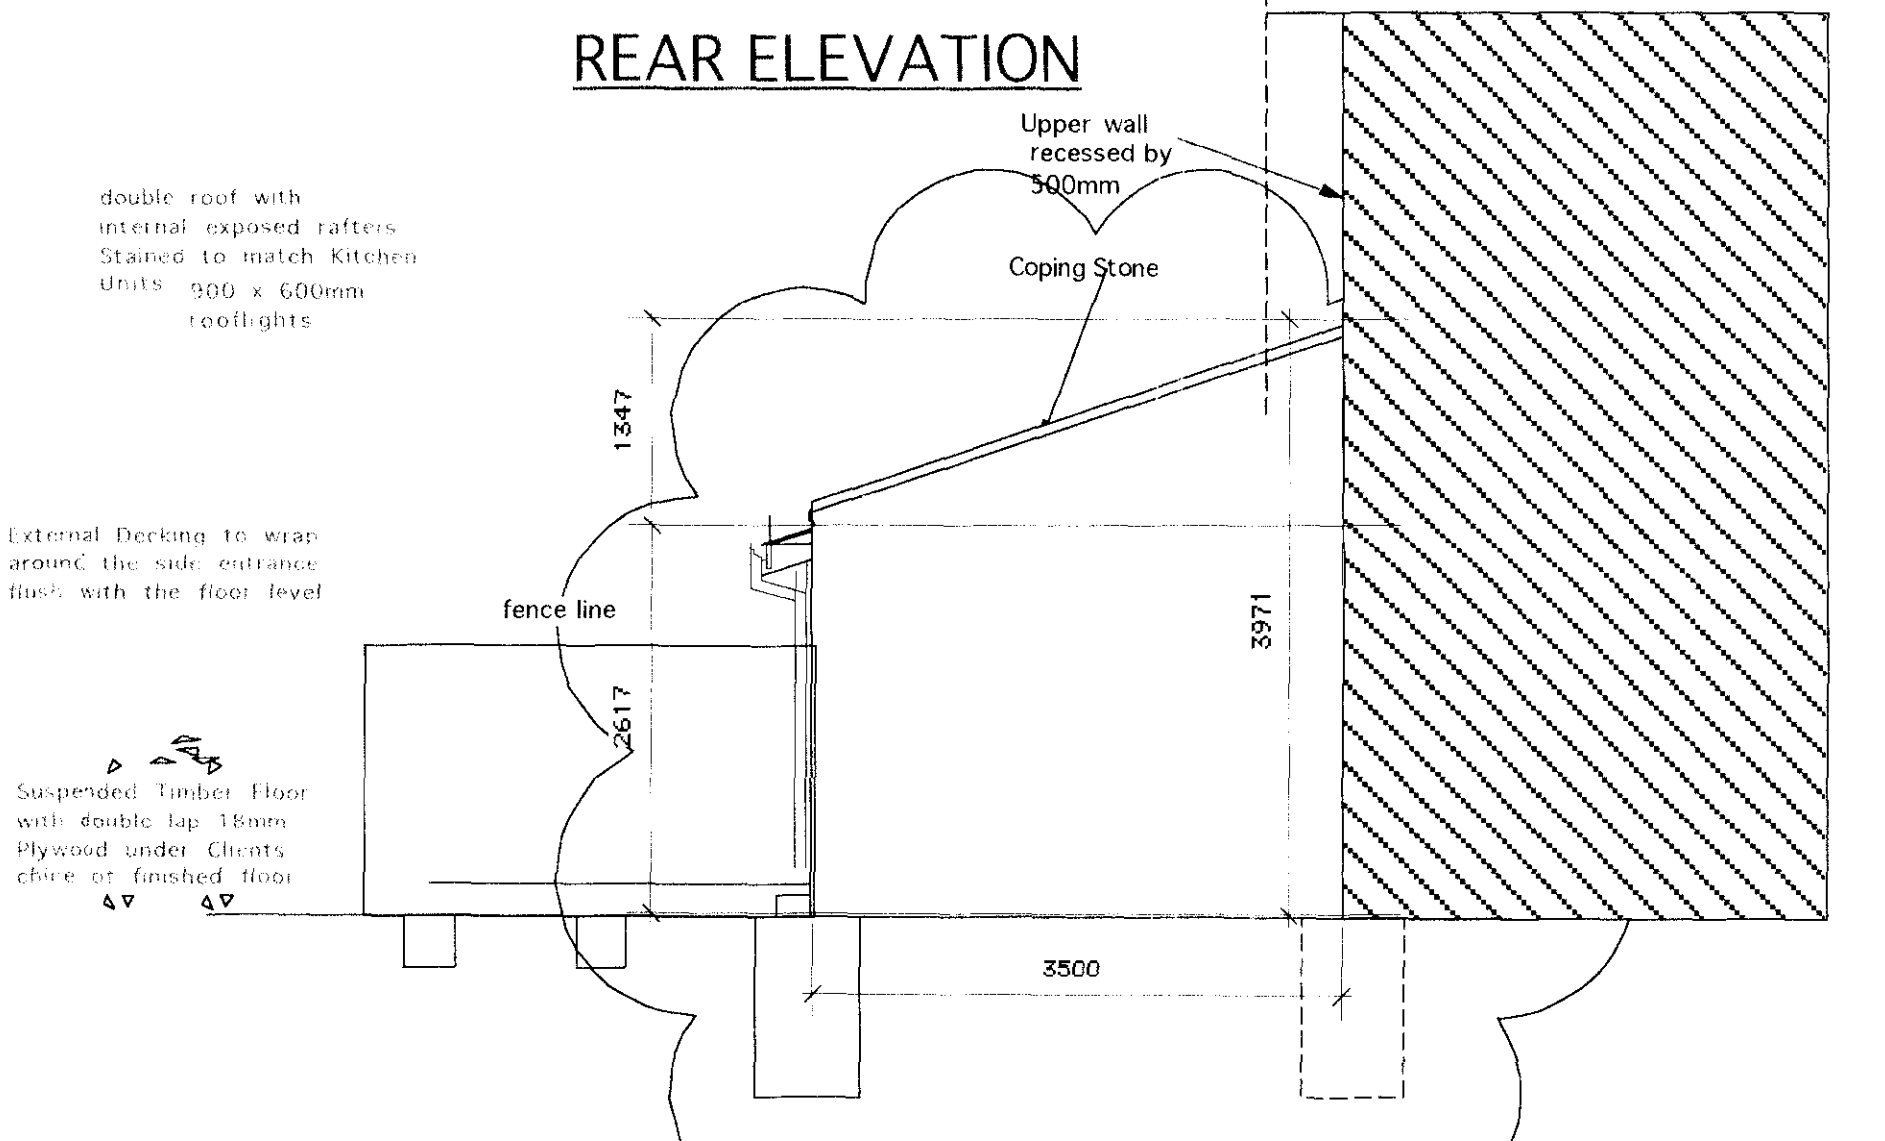
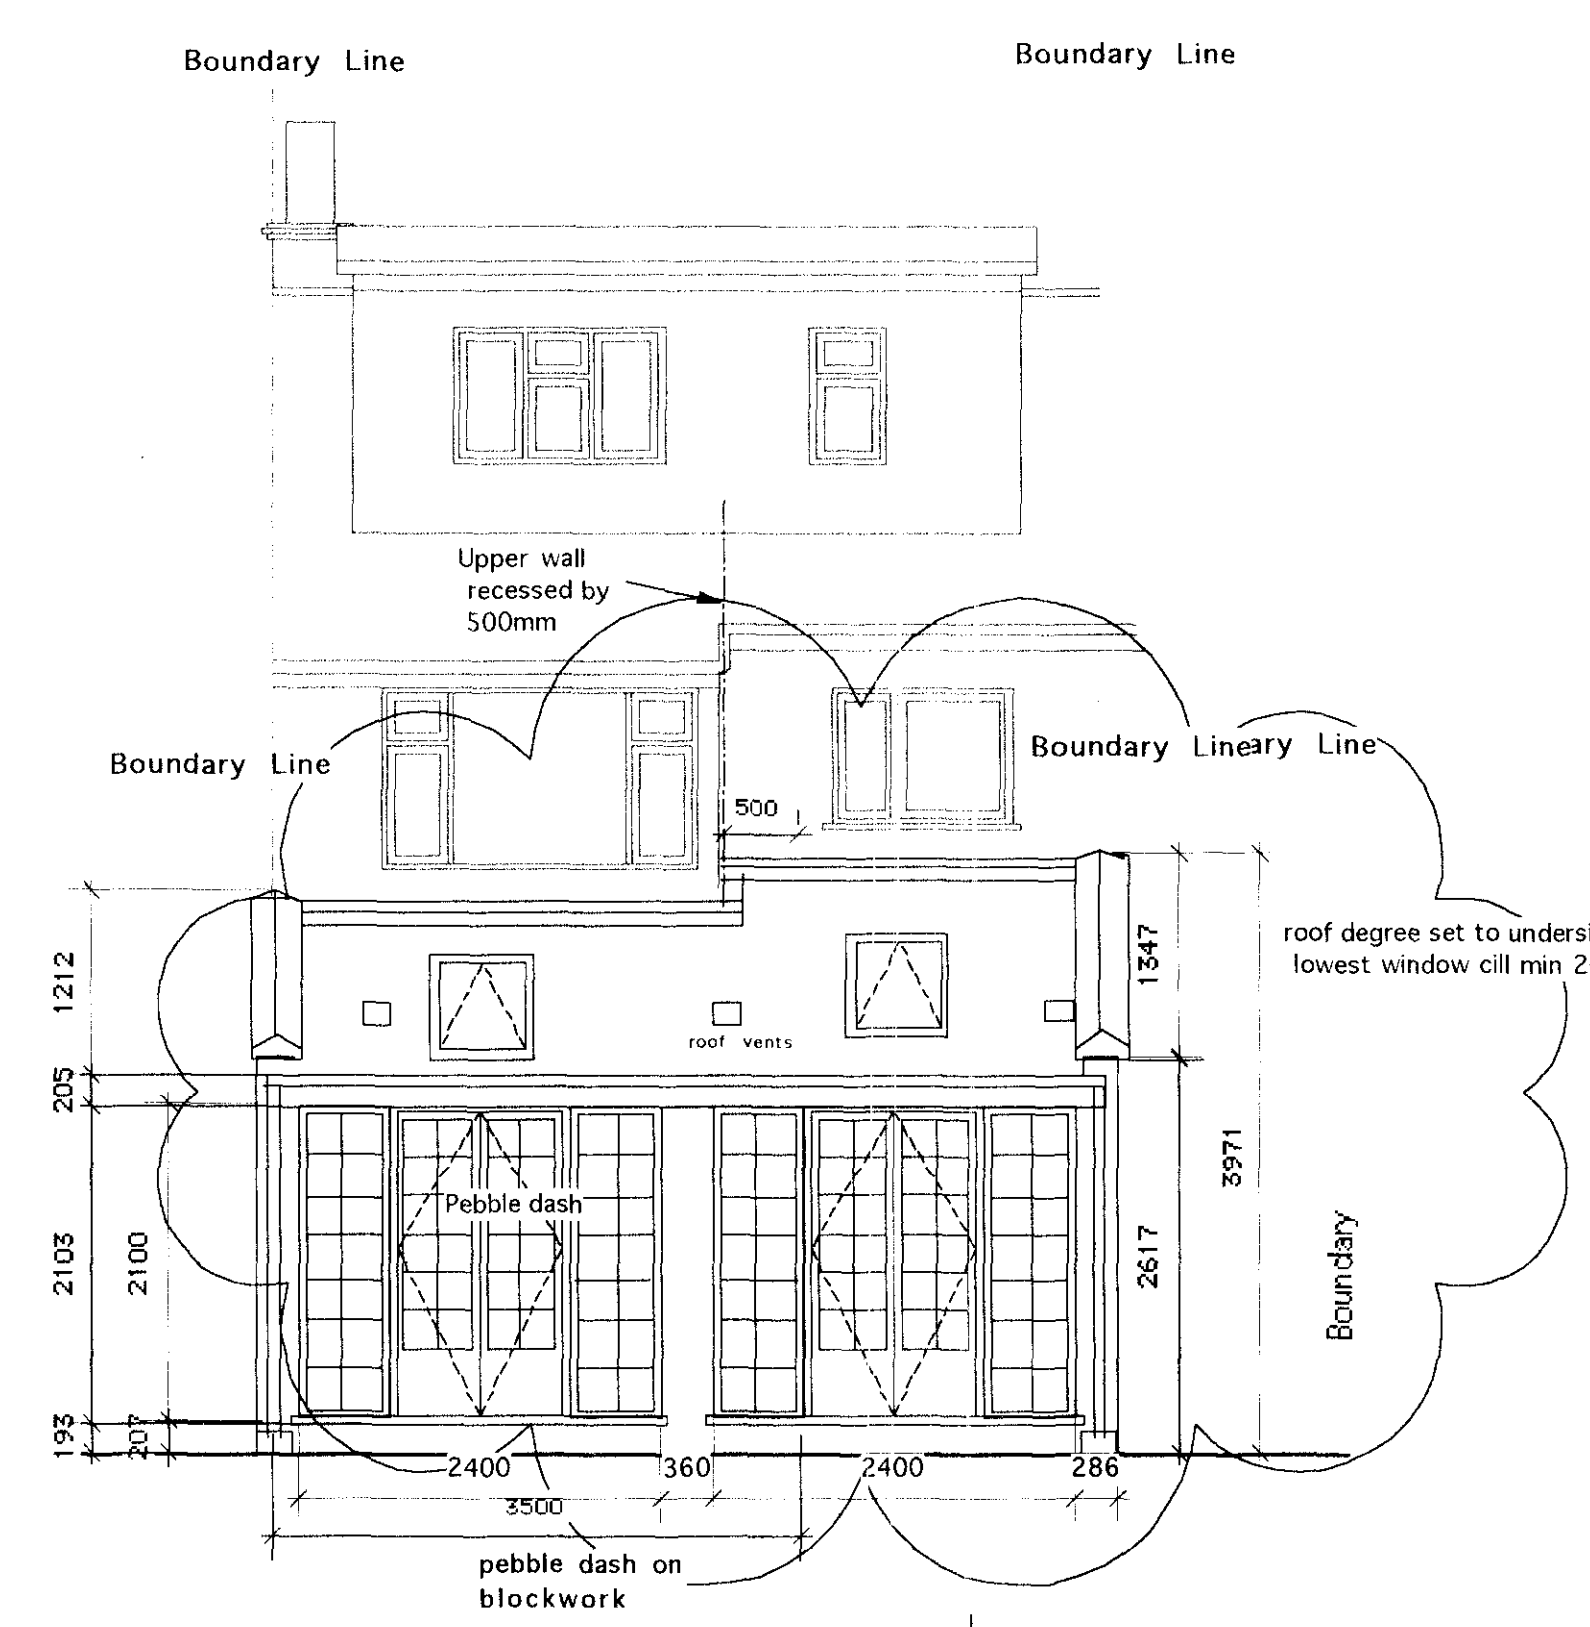
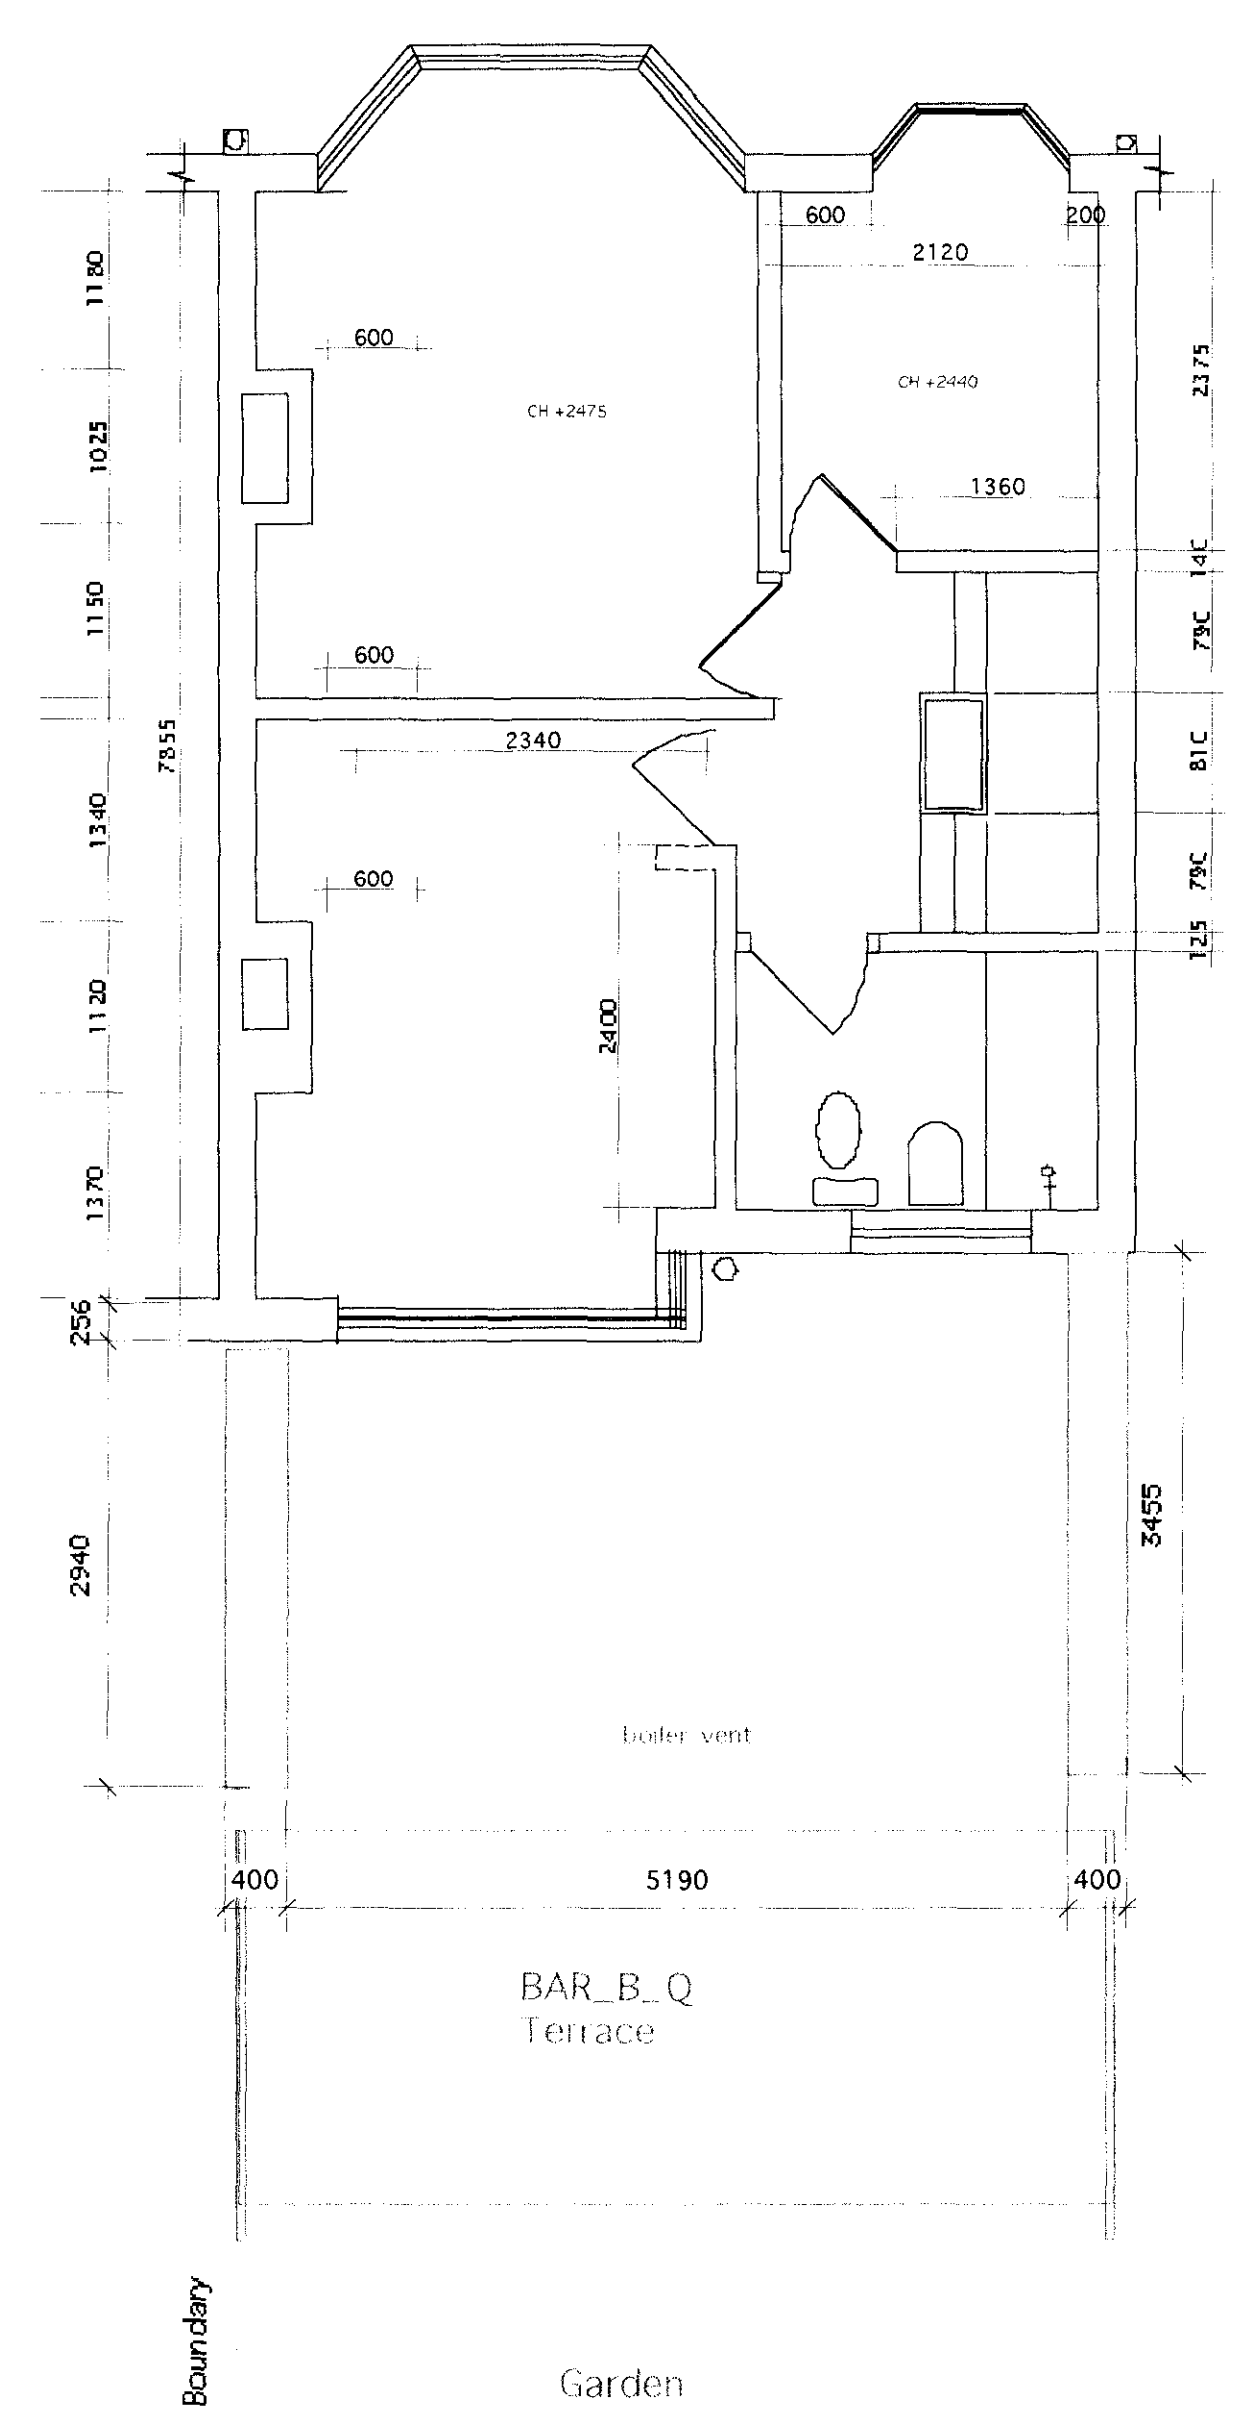


04/29/04/HOT(1)

© EnglishHaus 1996. This drawing must not be reproduced in part or whole without prior written consent. All copyright rights reserved. DO NOT scale from this drawing. Check all dimensions on site prior to commencing work. IF IN DOUBT, ASK!

04/2929/HOT

Environmental Protection and Customer Services	Author:
PLANNING	Designer:
24 SEP 2004	
	Checker:
	Approved:
	VP

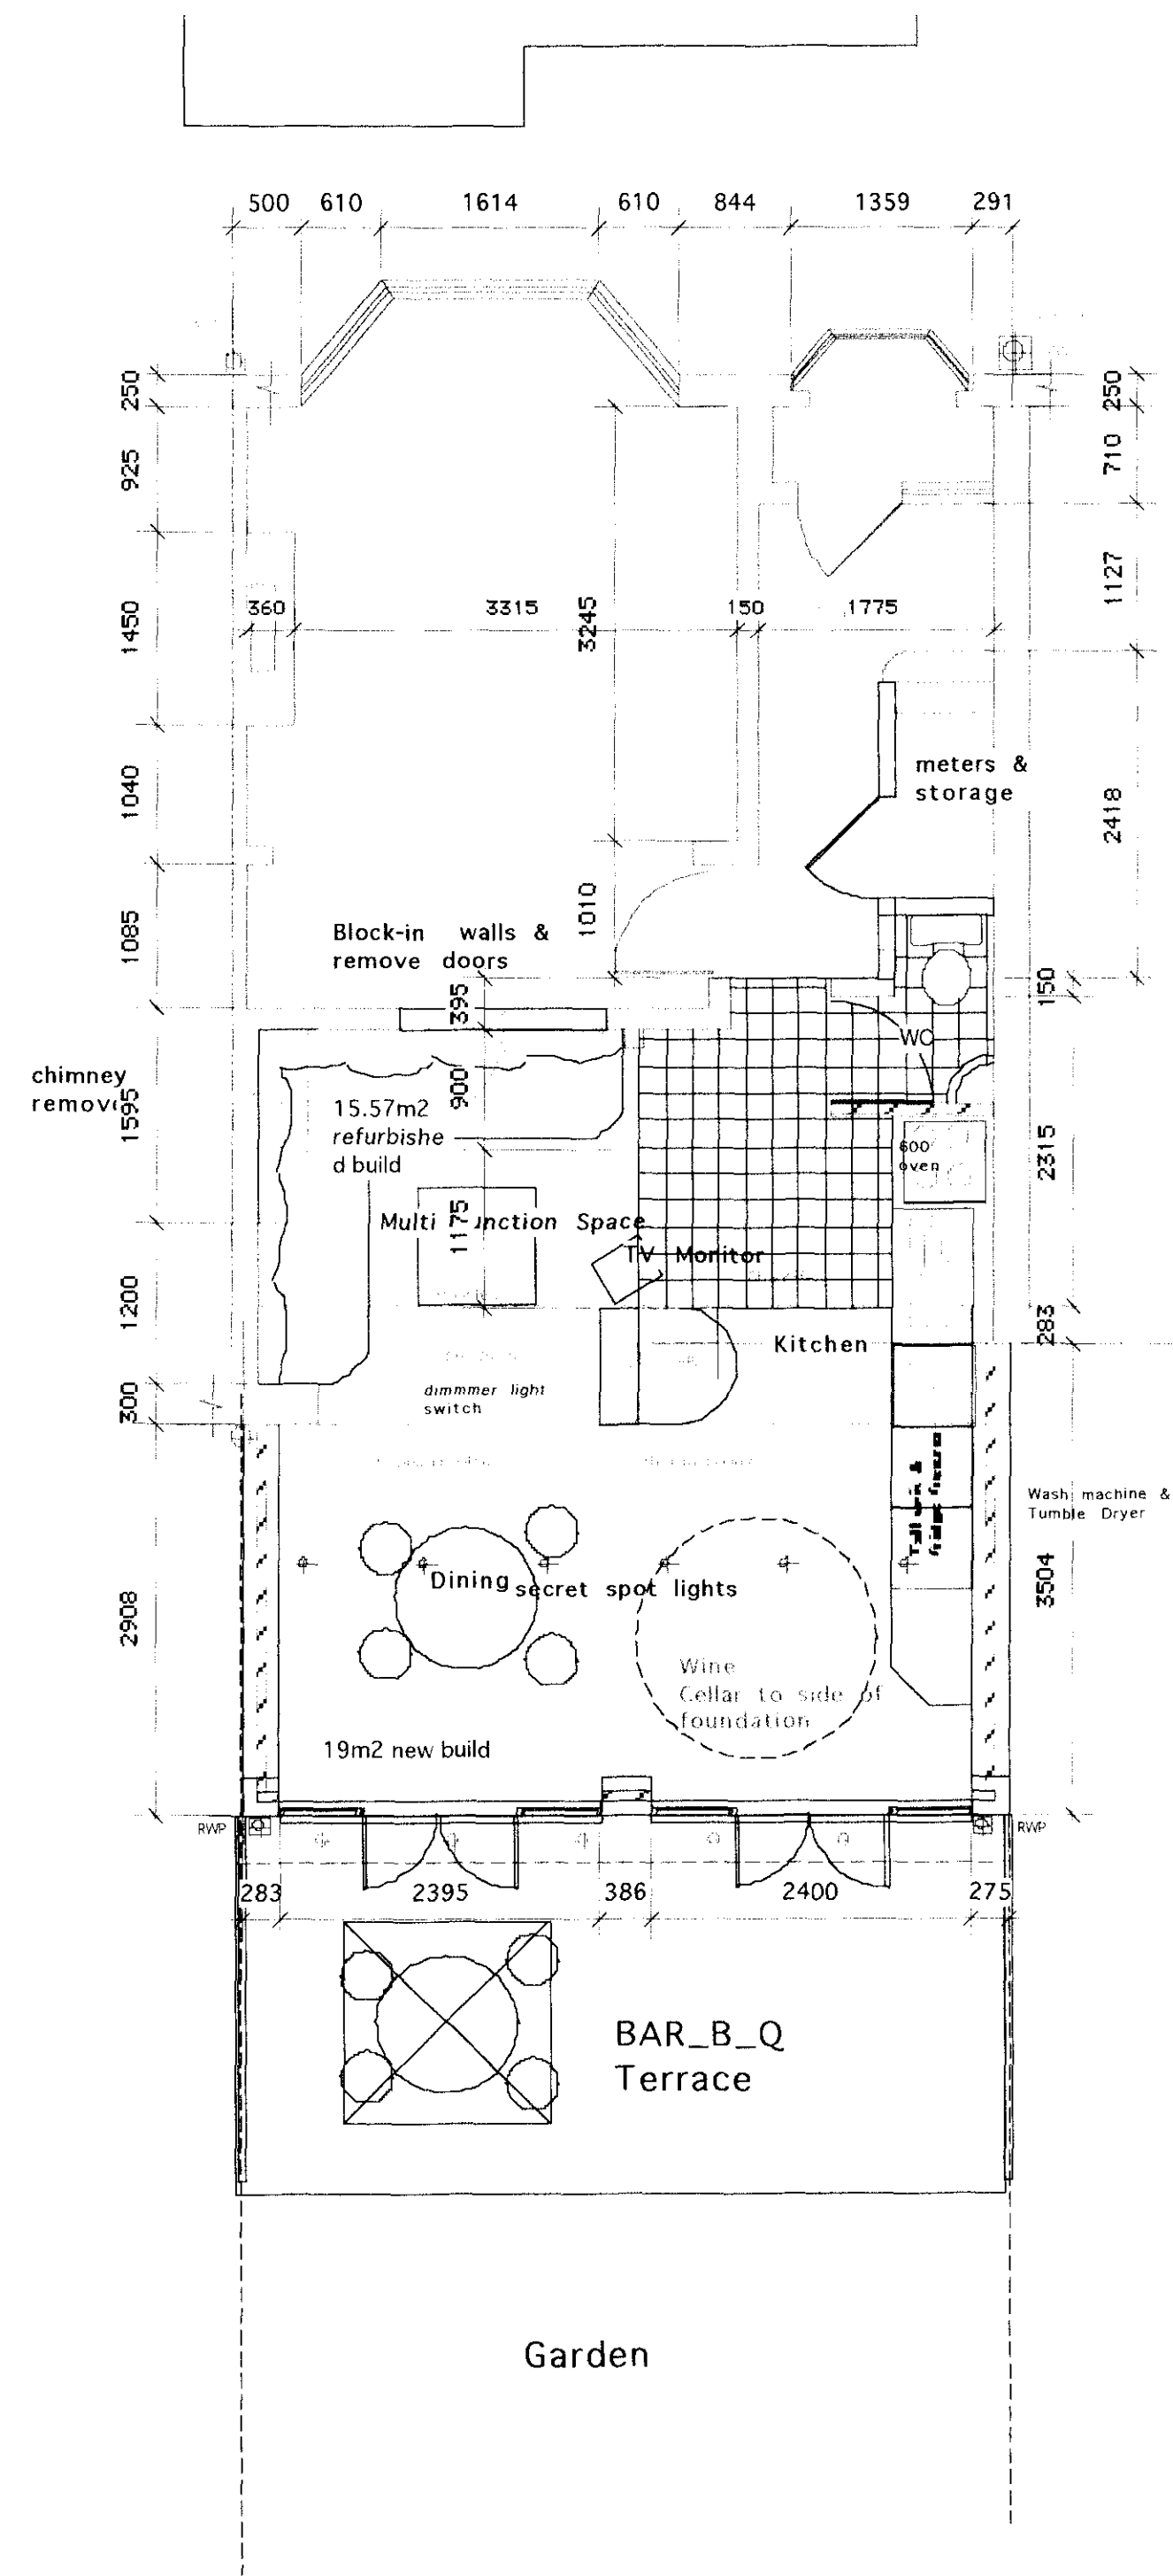


EH.2513/02  
B LBRUT requested side elevations & sections Sept 2004

EH.2513/02 B LBRUT requested side elevations & sections Sept 2004

B LBRUT requested side elevations & sections Sept 2004  
Revisions: A Client moved cellar toward the terrace Aug 2004

Client:  
**MR Gary Monk Esq**

Title:  
Proposed Drawings  
Gary Monk  
84 Heathfield South  
Twickenham  
Middx  
Home Tel 8892 7053

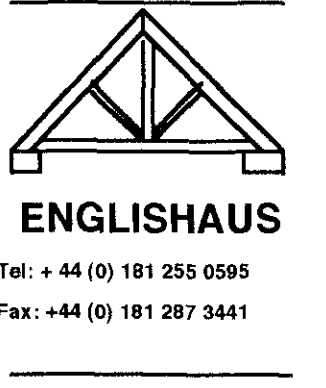

Scale: 1:50 & 1:1250  
Date:  
Number: EH.2513/02

**ENGLISHHAUS LIMITED**  
© EnglishHaus 1995