
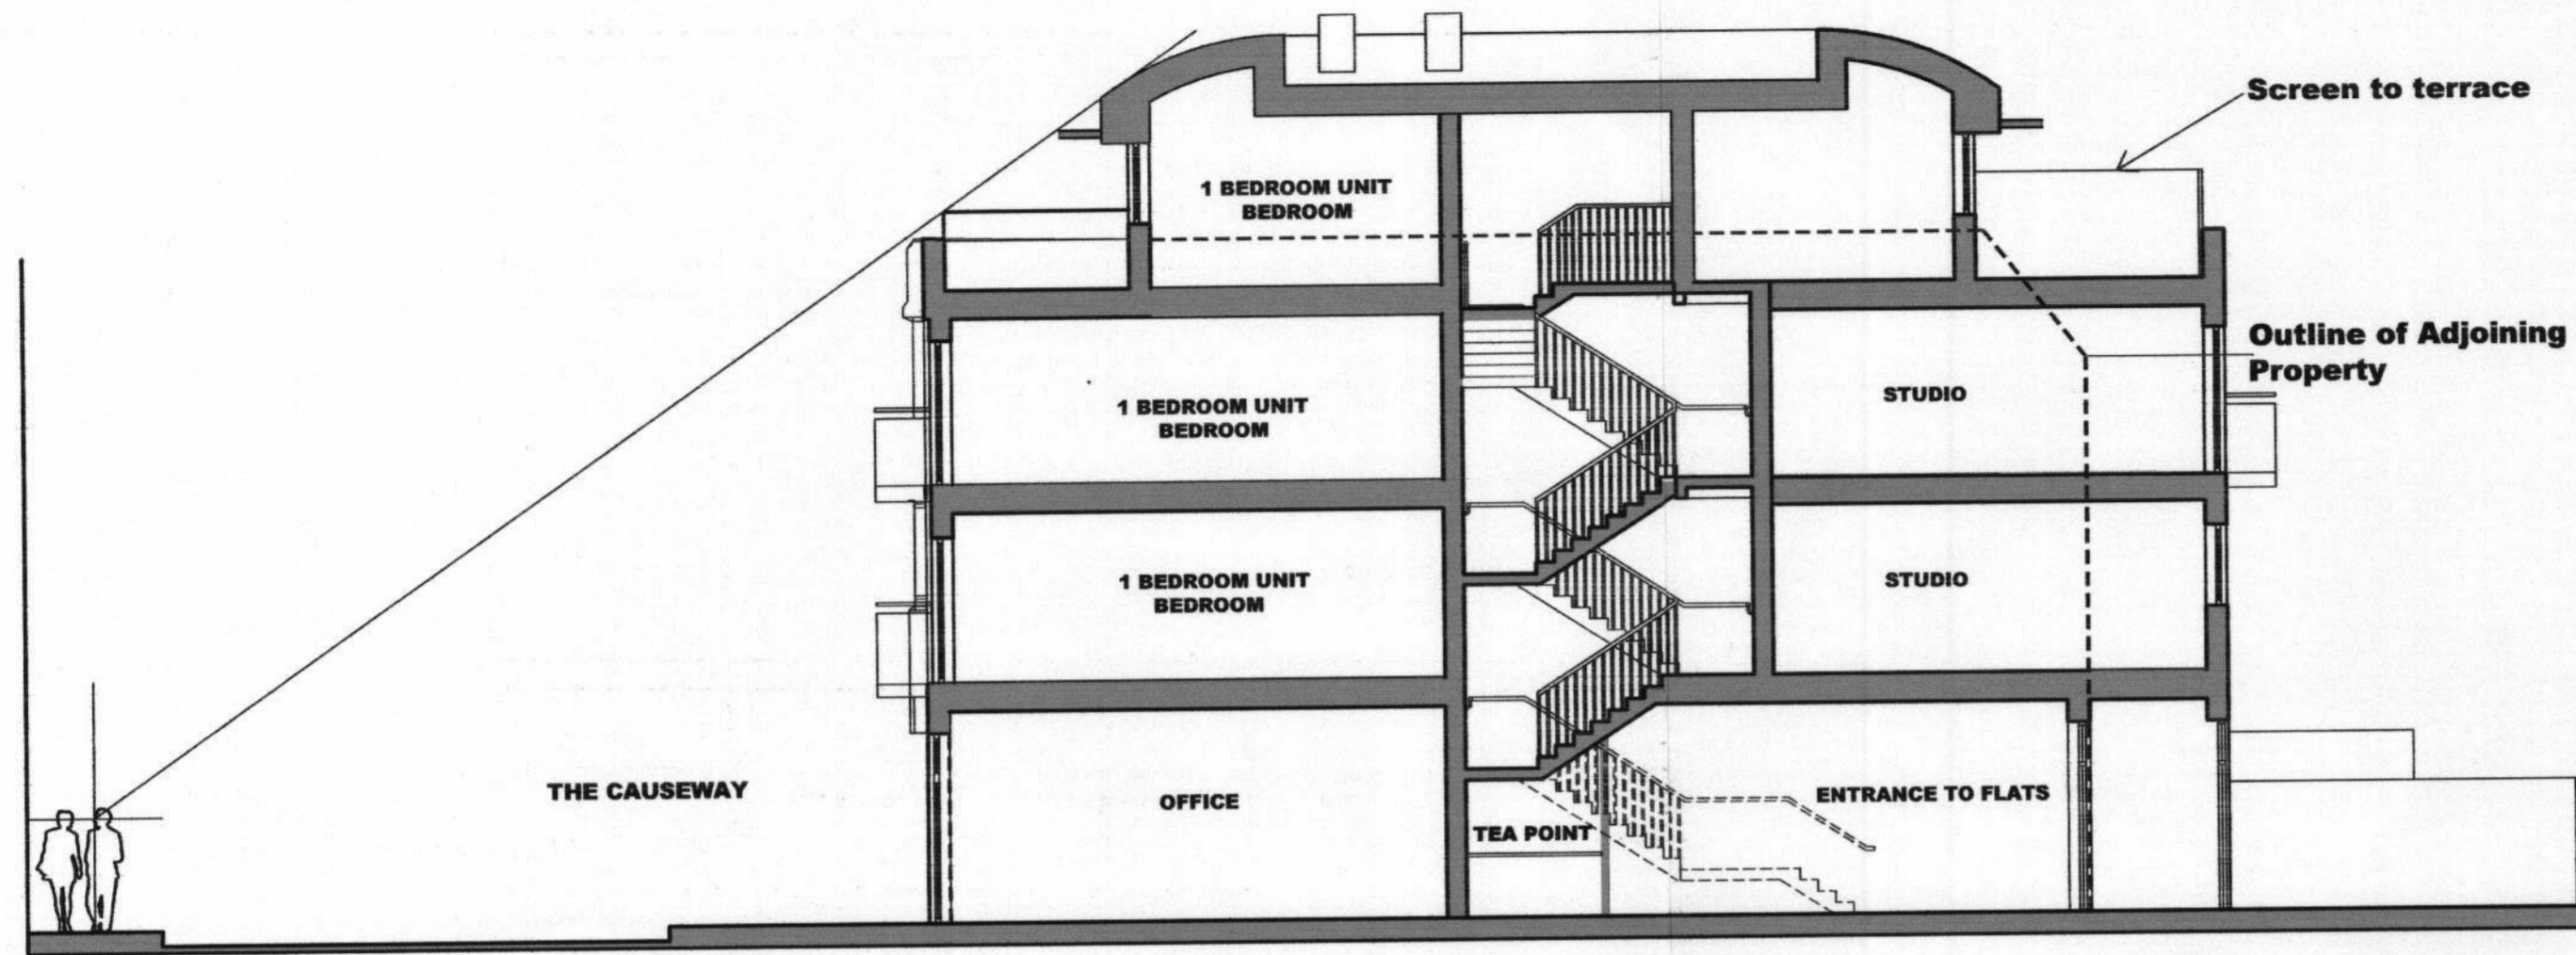


09/1983/FUL

NOTES


THIS DRAWING IS THE COPYRIGHT OF THE ARCHITECT

SCALE

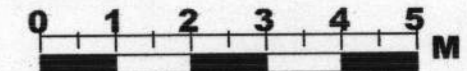

SECTION A-A

RECEIVED
24 JUL 2009
PLANNING

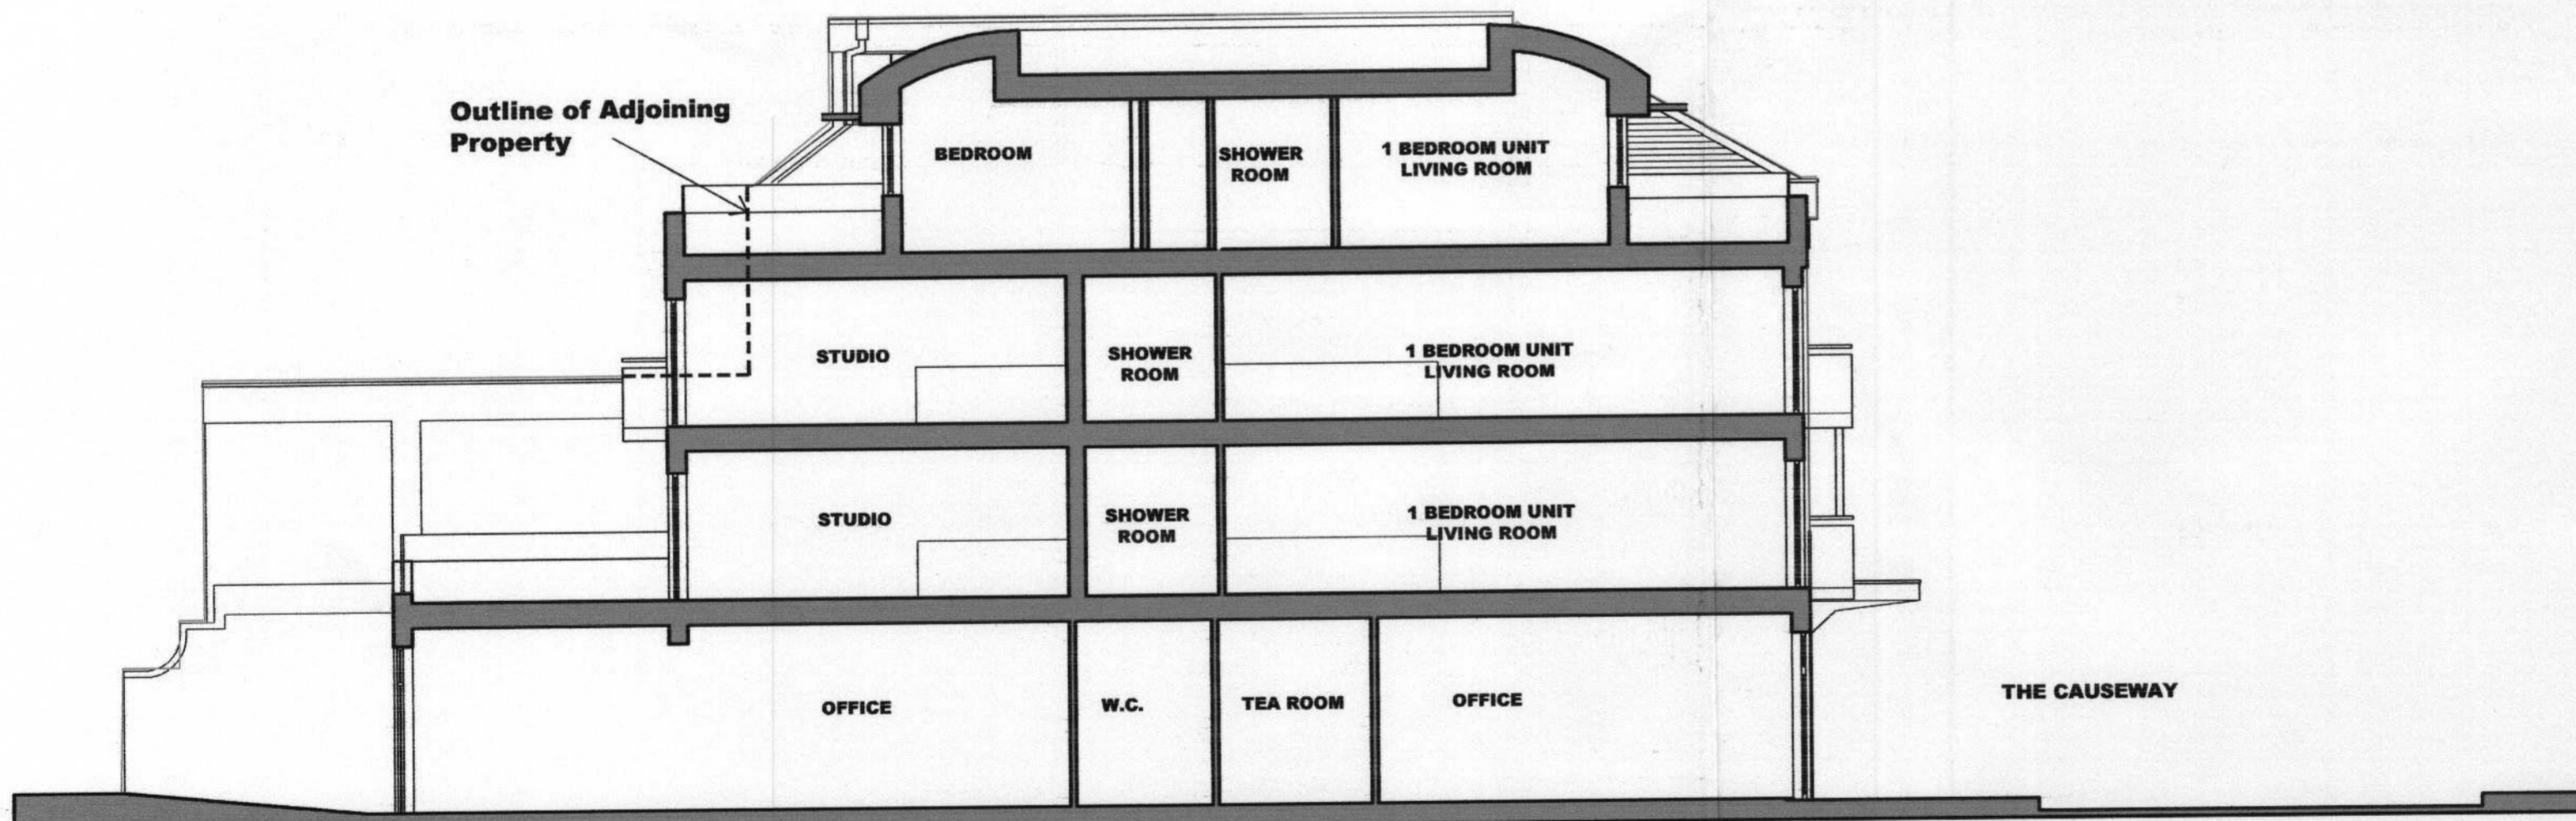

SECTION B-B

D	17/07/09	Roof profile altered
C	13/07/09	Ground floor layout amended
B	2/12/08	Client/Planning issue
A	23/09/08	option 2

REV DATE DESCRIPTION

htp
architecture

RAYLEIGH HOUSE 2 RICHMOND HILL, RICHMOND, SURREY TW10 6QX
Tel: 0208 940 3323 Fax: 0208 948 4256 mail@htparchitecture.co.uk

PROJECT
22 THE CAUSEWAY
TEDDINGTON
TW11 OHF

DRAWING TITLE
PROPOSED SECTIONS
OPTION 2

SCALE DATE DRAWN BY
1:100 at A2 SEP 2008
JOB No DRAWING No
07050 **PL/08 D**