



09/1983/FUL  
**NOTES**

THIS DRAWING IS THE COPYRIGHT OF THE ARCHITECT

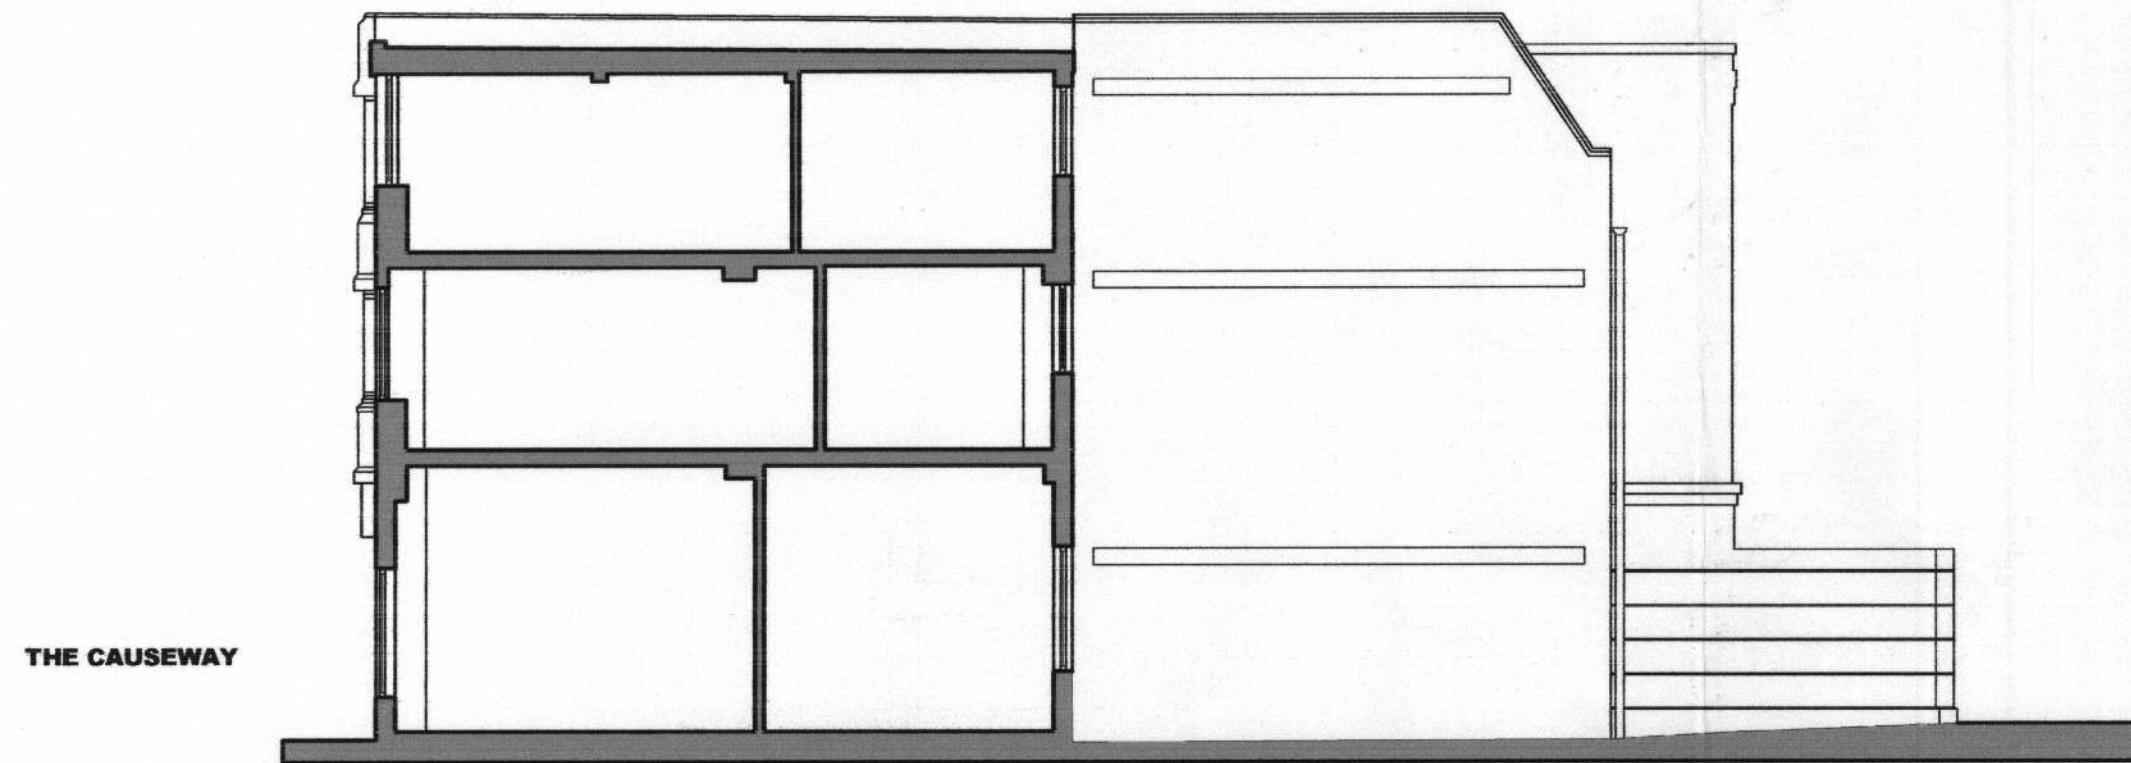

**SECTION A-A**

RECEIVED  
24 JUL 2009  
Planning

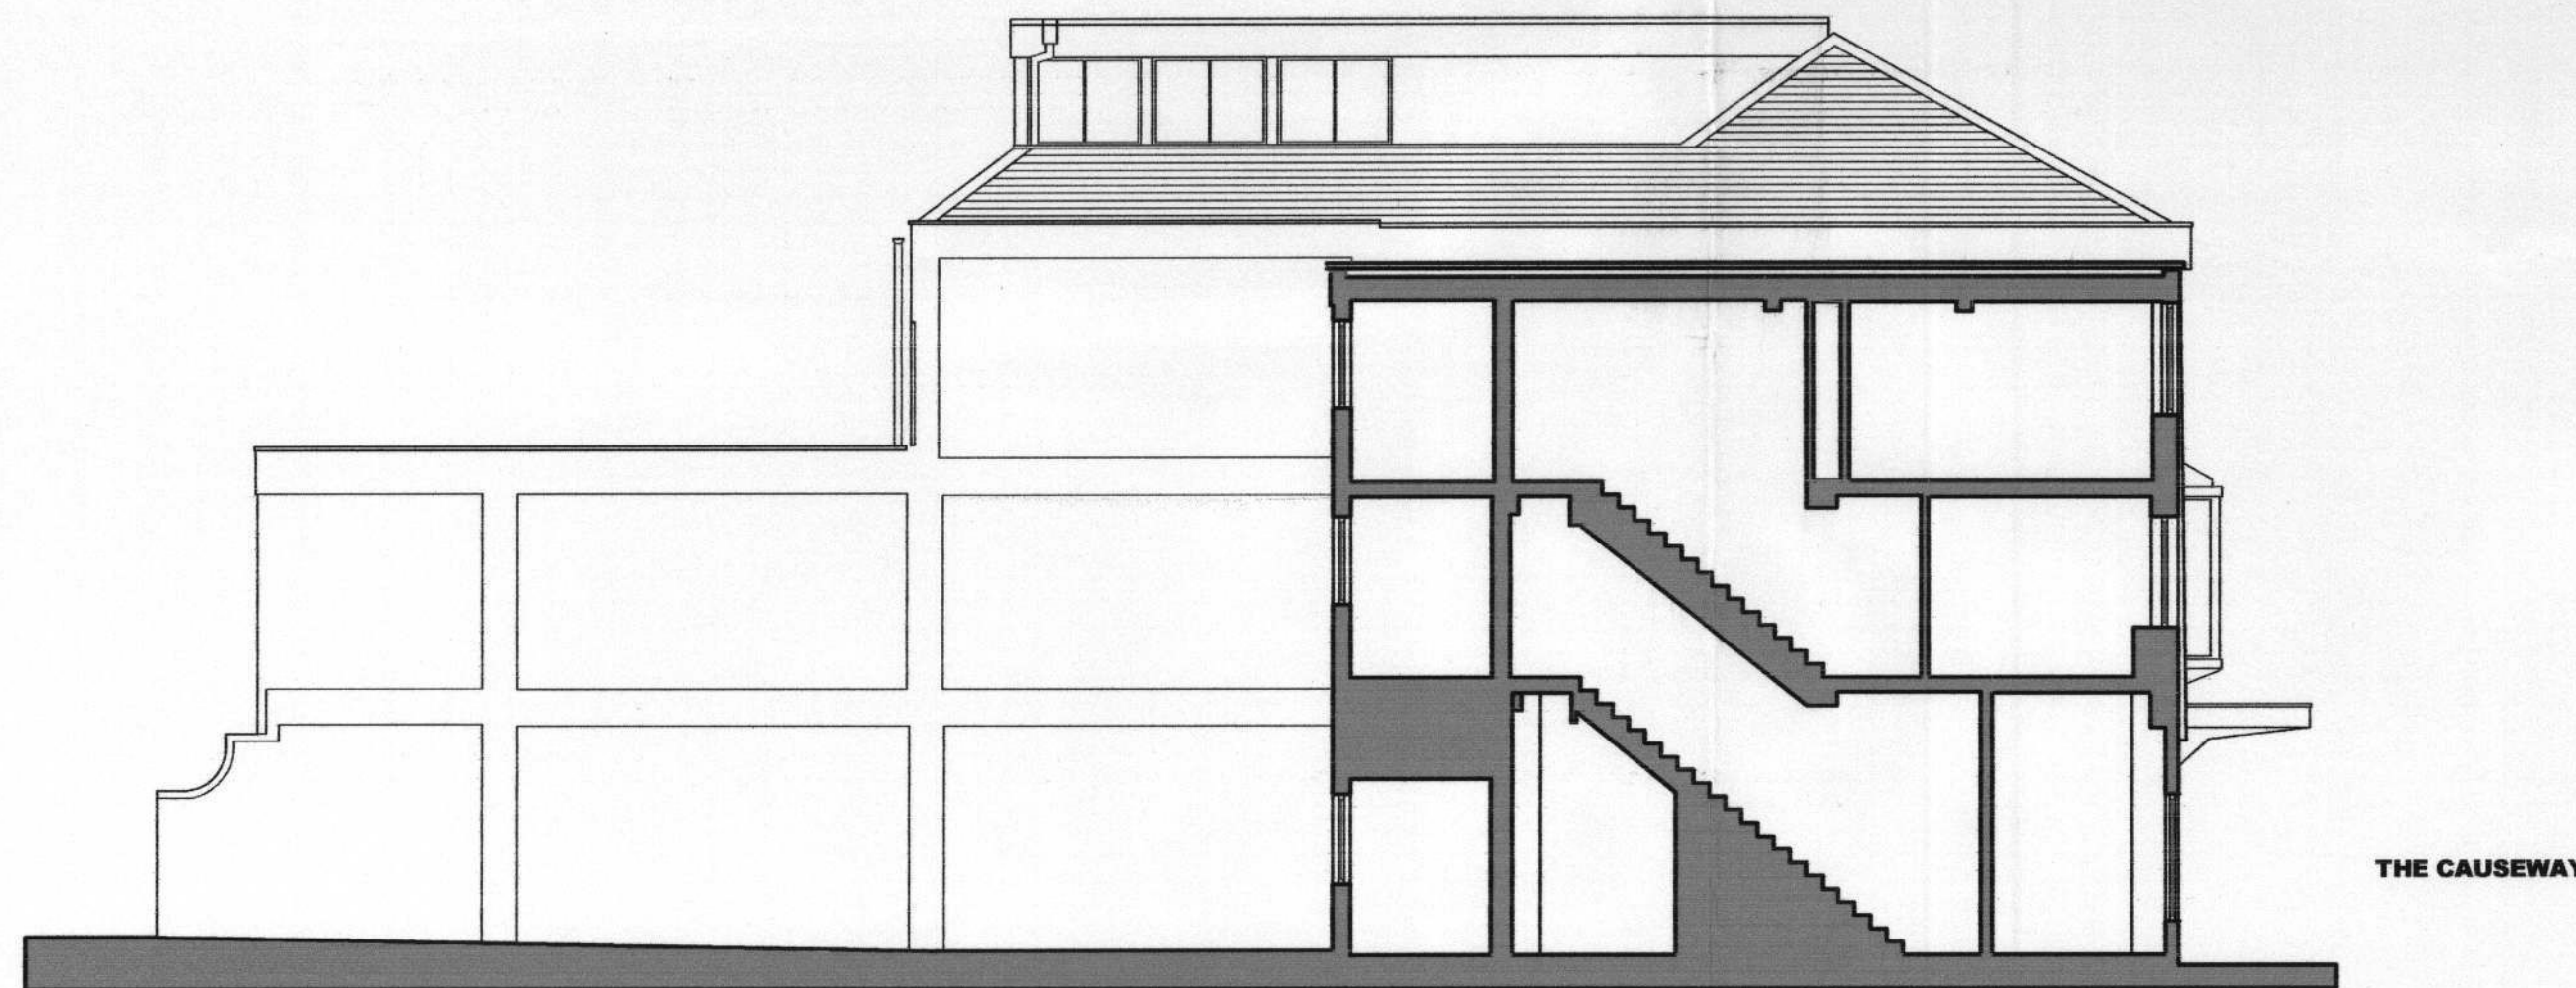

**SECTION B-B**

A 2/12/08 Client/Planning Issue  
**REV DATE DESCRIPTION**



RAYLEIGH HOUSE 2 RICHMOND HILL, RICHMOND, SURREY TW10 6QX  
Tel: 0208 940 3323 Fax: 0208 948 4256 mail@htparchitecture.co.uk

**PROJECT**  
**22 THE CAUSEWAY**  
**TEDDINGTON**  
**TW11 0HF**

**DRAWING TITLE**  
**EXISTING SECTIONS**

**SCALE** **DATE** **DRAWN BY**  
**1:100 at A2** **SEP 08**  
**JOB No** **DRAWING No**  
**07050** **PL/03 A**