



09 / 2104 / FULL


RECEIVED
- 7 AUG 2009
PLANNING

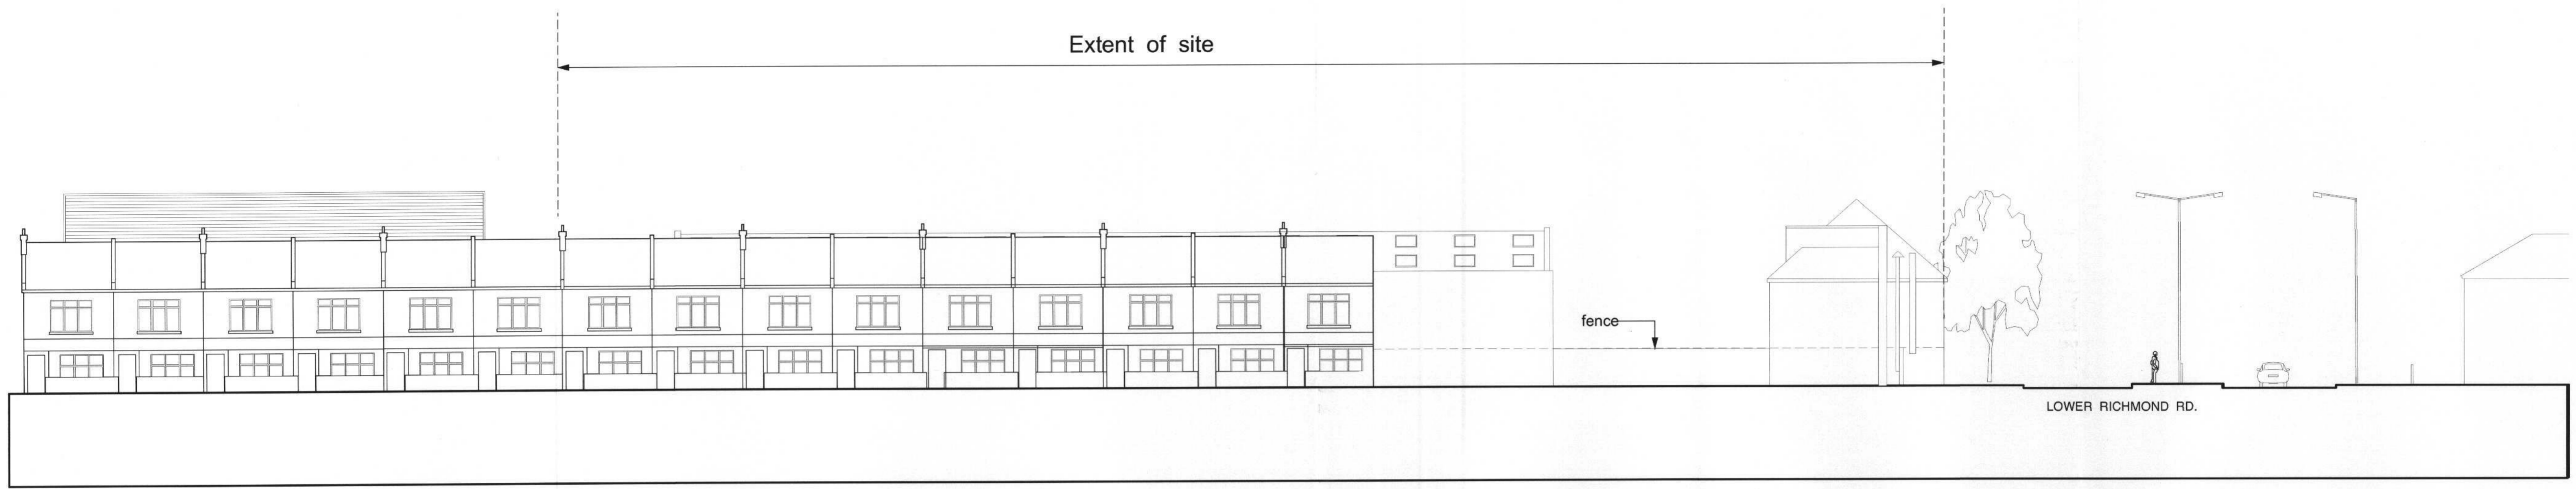

A-A SITE ELEVATION TO MANOR GROVE RD. (For Ref. See Drawing: 06914/PL/01)

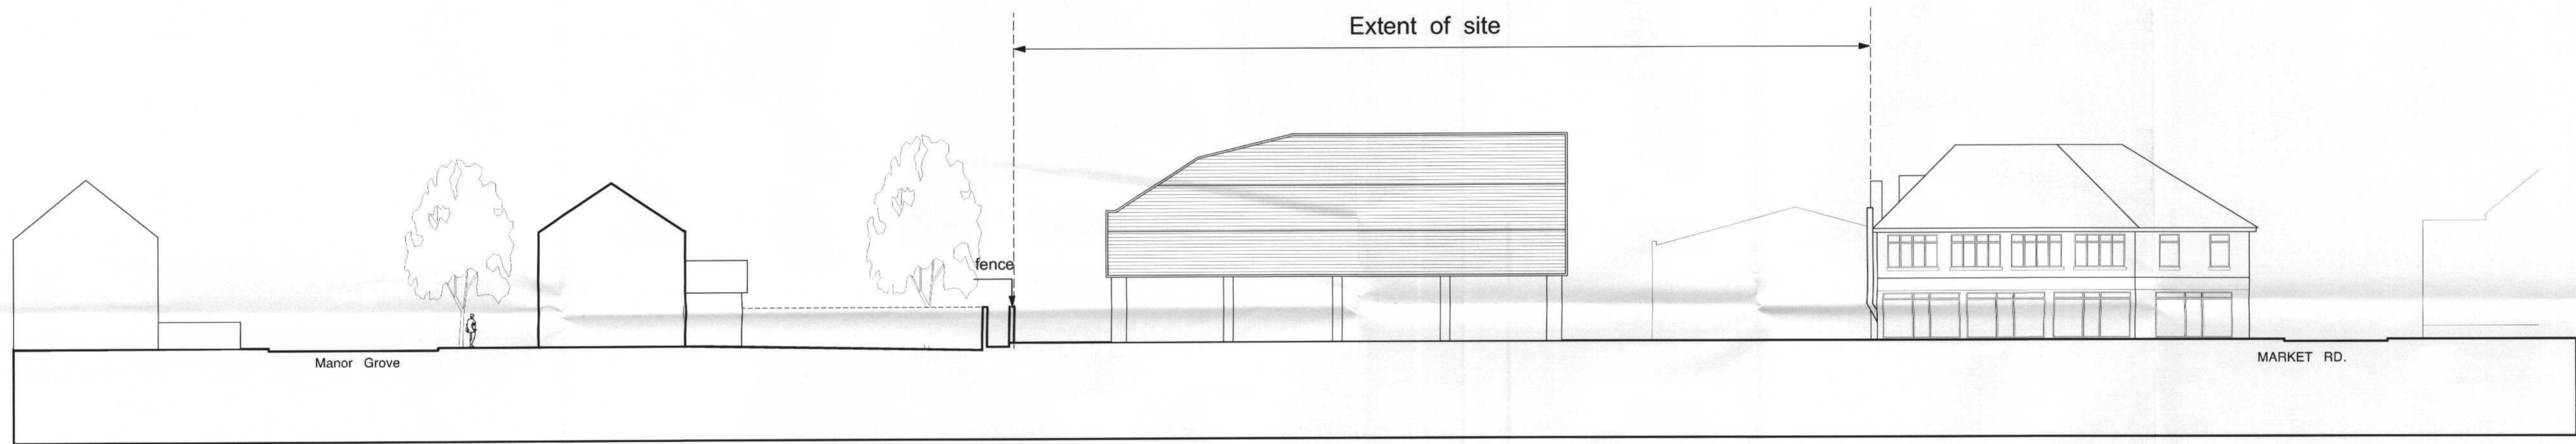


B-B SITE ELEVATION / SECTION (For Ref. See Drawing: 06914/PL/01)

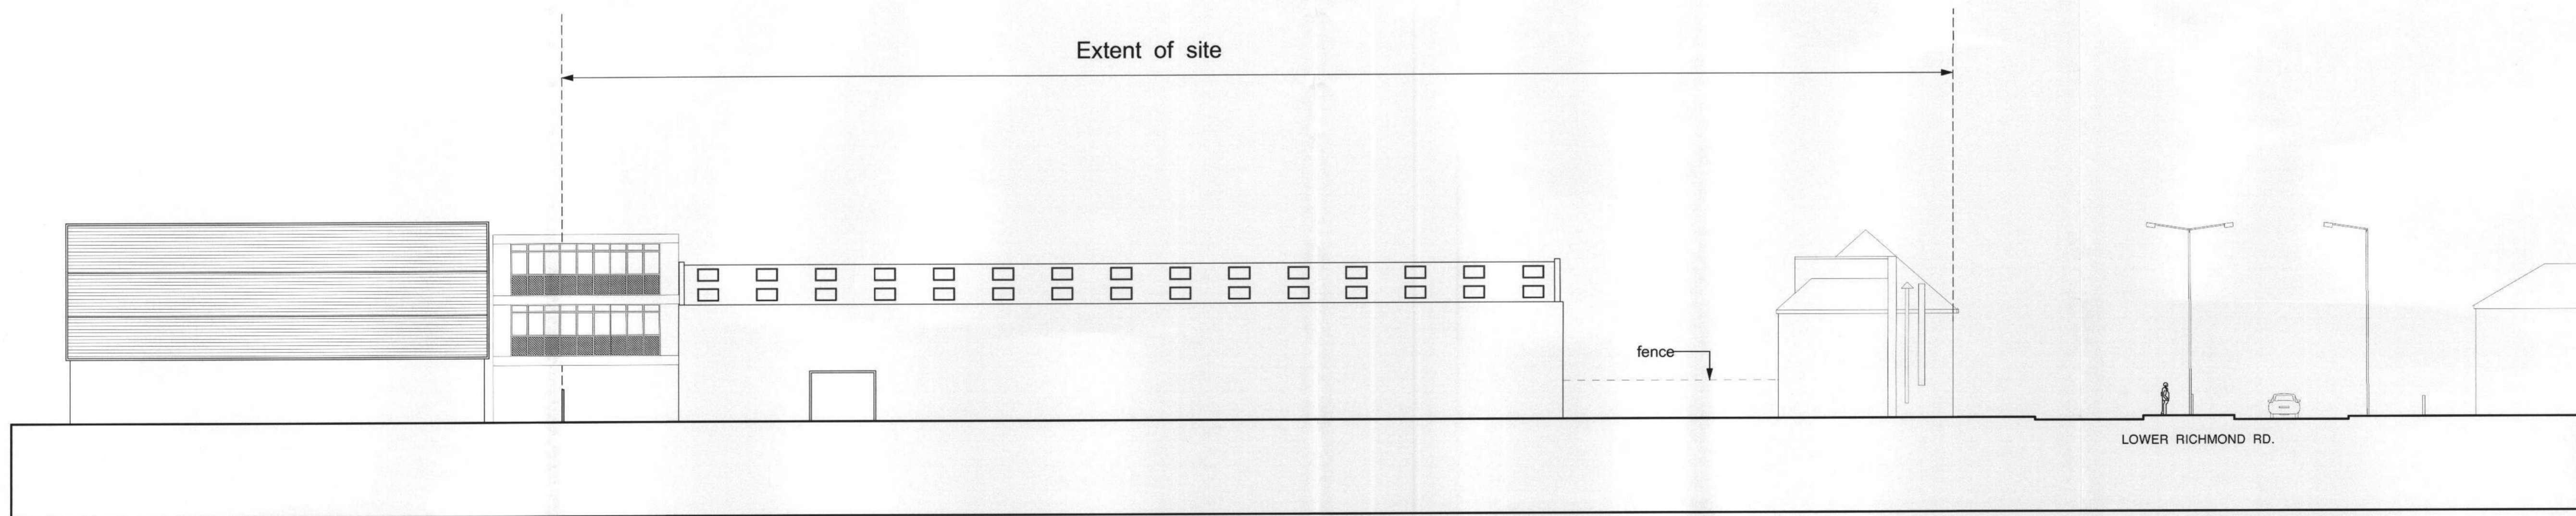

C-C SITE ELEVATION (For Ref. See Drawing: 06914/PL/01)

ALL DIMENSIONS TO BE CHECKED ON SITE AND ANY DISCREPANCIES REPORTED IMMEDIATELY. THIS DRAWING MUST NOT BE SCALED.

 YURKY CROSS CHARTERED ARCHITECTS <small>167 York Way LONDON N7 9LN T 020 7267 0441 F 020 7267 1248 E info@yurkycross.co.uk</small>	PROJECT 293 Lower Richmond Road Surrey TW9 4LY	DRAWING TITLE Existing Elevations		DRAWING NUMBER 06914/PL/02	
		SCALE 1:2000 A1	DATE JULY 09	REVISION	

PLANNING