

09/2104/FUL


RECEIVED
- 7 AUG 2009
PLANNING



COURTYARD ELEVATION TO BLOCK A&D



LOWER RICHMOND ROAD ELEVATION

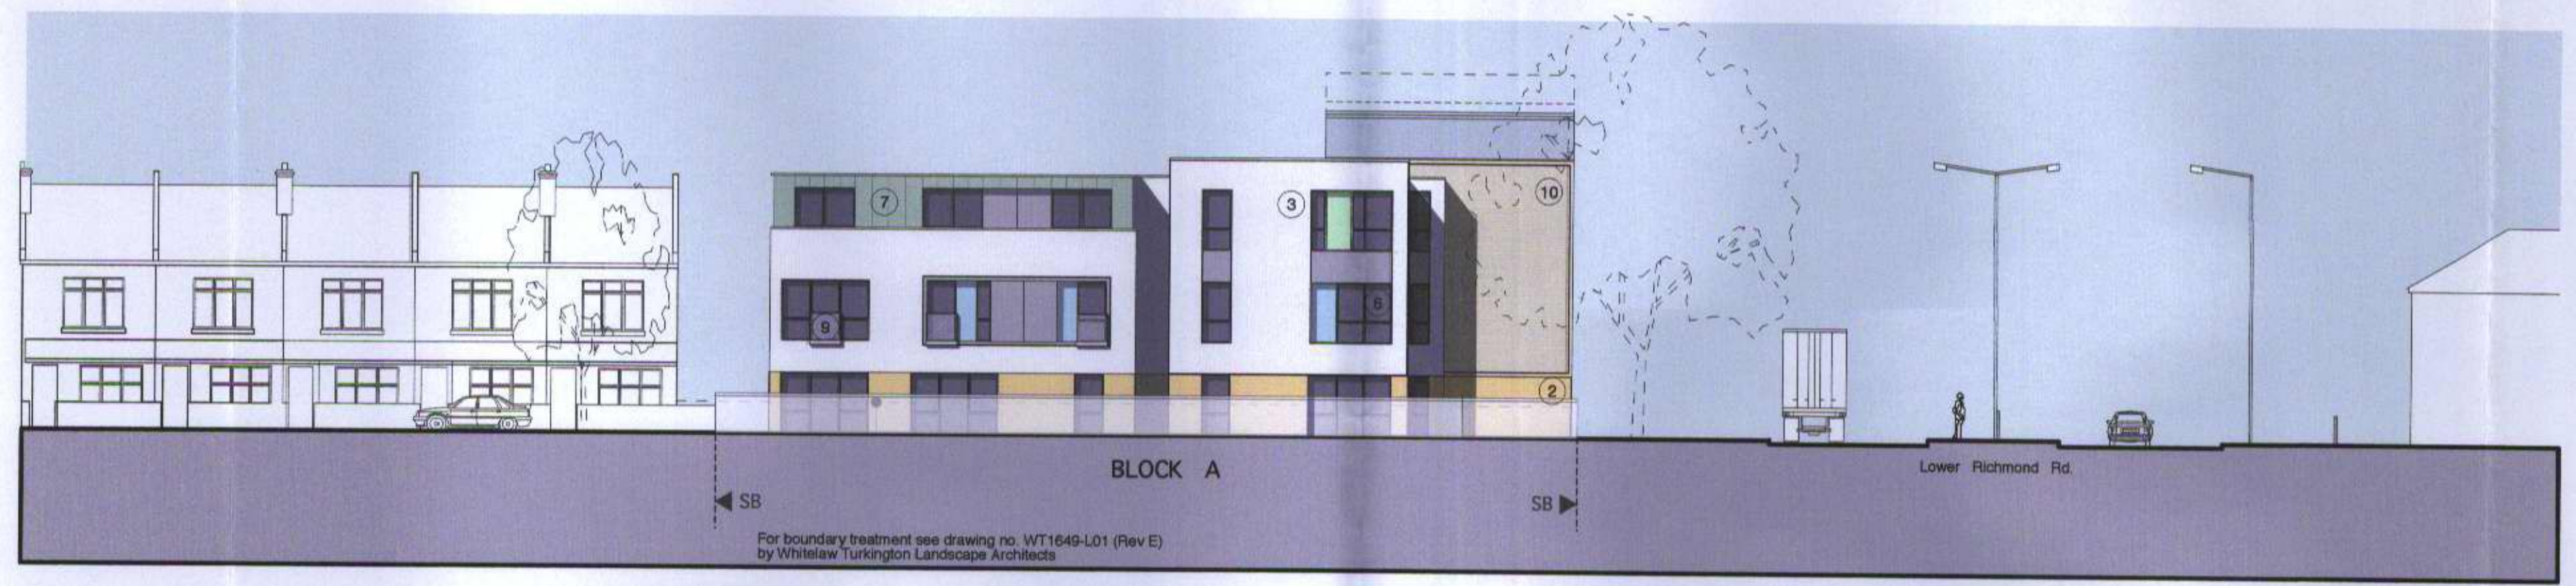

MANOR GROVE ELEVATION


KEY TO MATERIALS AND FINISHES

1. Facing brick type 1. sample to be approved.
2. Facing brick type 2. sample to be approved.
3. Self coloured render.
4. Simulated slate, colour grey.
5. Self coloured cladding panels.
6. Composite window, self coloured powder coated aluminum externally (colour to be approved) and timber internally.
7. Self coloured cladding panels, colour to be approved.
8. Aluminium louvre doors to bin stores/plant room.
9. Galvanized balcony with translucent panels.
10. Cedar cladding panels.
11. Solar tube collectors and photo voltaic panels.

SB - Site Boundary

Note:
For Material images see:
Design and access statement

For Boundary and Landscape proposal refer to drawing Number WT1649-L01 (Rev E) by Whitelaw Turkington Landscape Architects

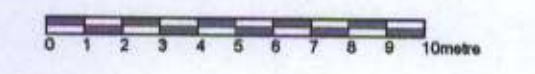

<p>YURKY CROSS CHARTERED ARCHITECTS 107 York Way LONDON N7 9LN T 020 7267 0811 F 020 7267 1348 E info@yurkycross.co.uk</p>	<p>PROJECT 293 LOWER RICHMOND RD SURREY TW9 4LY</p>	<p>DRAWING TITLE ELEVATIONS</p>	<p>DRAWING NUMBER 06914/PL/09</p>		
			<p>SCALE 1:200</p>	<p>DATE JULY 09</p>	<p>REVISION</p>

PLANNING