



RECEIVED
27 AUG 2009
PLANNING

09/2104/F11

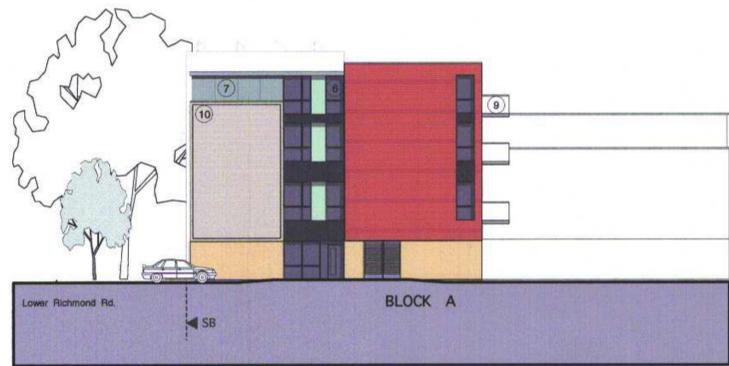

ELEVATION HH TO GABLE OF BLOCK B

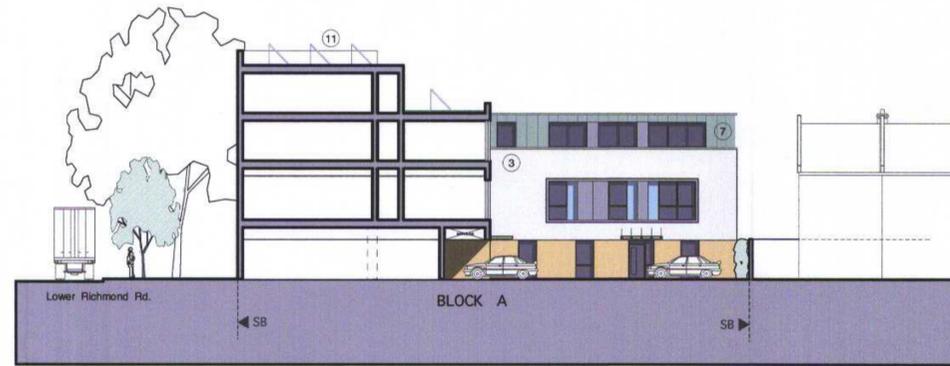


SECTION I-I THROUGH BLOCK A



SECTION F-F THROUGH COURTYARD



SECTION B-B THROUGH COURTYARD

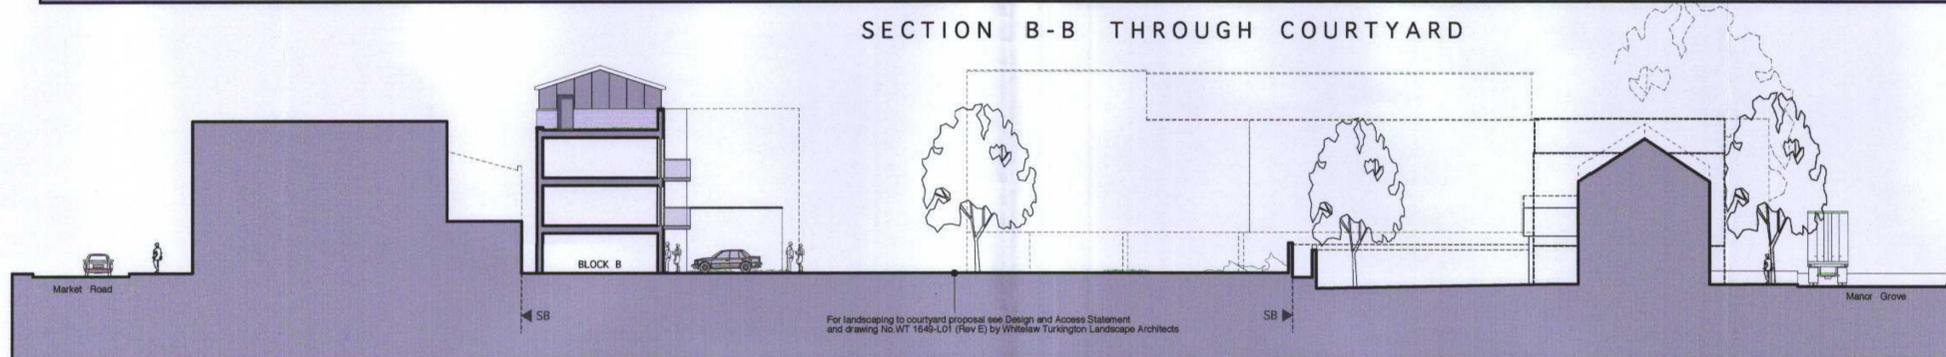

SECTION C-C THROUGH COURTYARD

KEY TO MATERIALS AND FINISHES

1. Facing brick type 1, sample to be approved.
2. Facing brick type 2, sample to be approved.
3. Self coloured render.
4. Simulated slate, colour grey.
5. Self coloured cladding panels.
6. Composite window, self coloured powder coated aluminum externally (colour to be approved) and timber internally.
7. Self coloured cladding panels, colour to be approved.
8. Aluminium louvre doors to bin stores/plant room.
9. Galvanized balcony with translucent panels.
10. Cedar cladding panels.
11. Solar tube collectors and photo voltaic panels.

SB → Site Boundary

Note:
For Material images see:
Design and access statement

For Boundary and Landscape proposal refer to drawing Number WT1649-L01 (Rev E) by Whitelaw Turkington Landscape Architects



YURKY CROSS
CHARTERED ARCHITECTS
187 York Way LONDON N7 9LN
T: 020 7287 0487 F: 020 7287 1248 E: info@yurkycross.co.uk

PROJECT
293 LOWER RICHMOND RD
SURREY TW9 4LY

DRAWING TITLE
ELEVATIONS AND SECTIONS

DRAWING NUMBER
06914/PL/10
SCALE DATE REVISION
1:200 JULY 09

PLANNING