



09/2723/ FOL  
 RECEIVED  
 14 OCT 2009  
 PLANNING

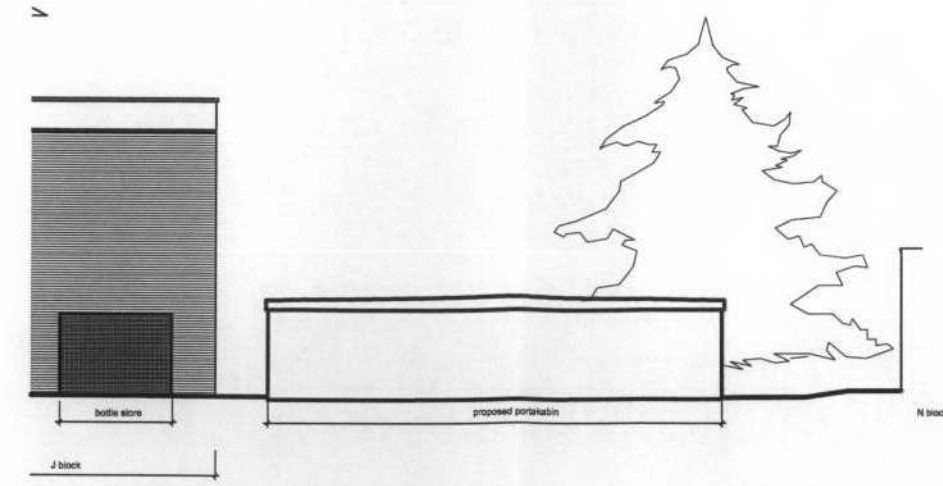


Elevation C

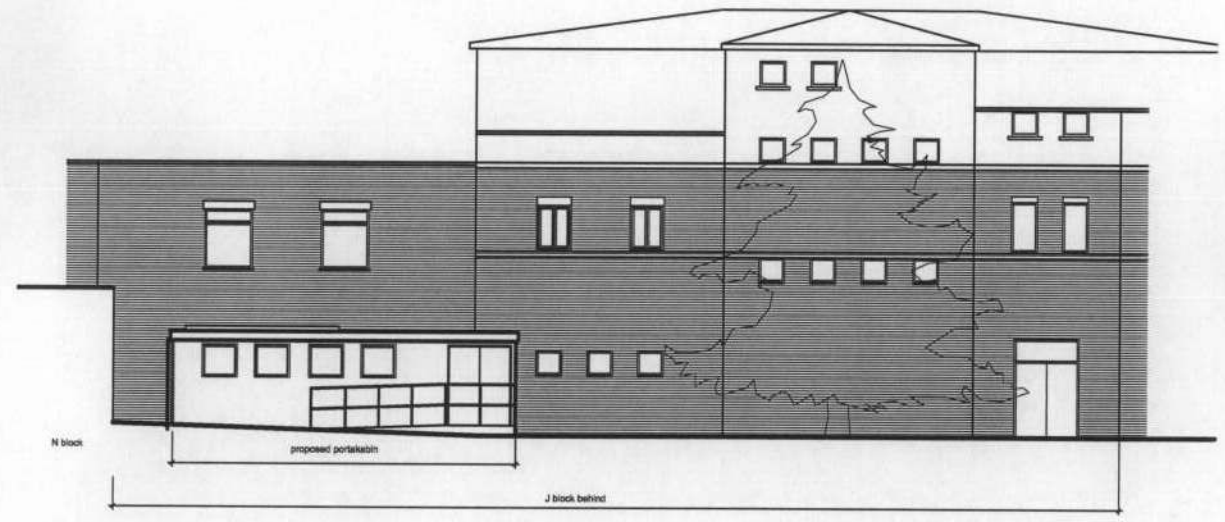

Elevation B



Elevation D

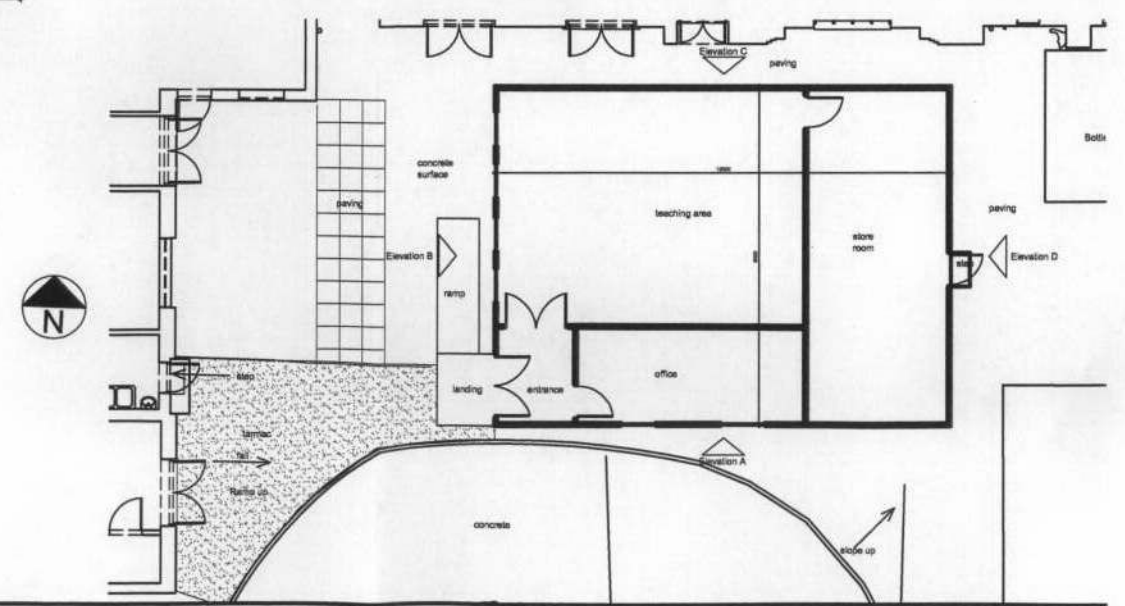

**NOTES**  
 1. cad info : file: drawings/portakabin planning/proposed playout name: 12.01 plot style: RSS  
 2. This drawing is not to be scaled. Use figured dimensions only. Detailed site survey to be carried out to establish tolerances. Figured dimensions are in mm. All dimensions shall be verified on site before proceeding with the work. The architect shall be notified of any discrepancies.

rev	date	description
1	09 Oct 2009	ISSUED FOR PLANNING

**RIVINGTON STREET STUDIO ARCHITECTURE**  
 54 RIVINGTON STREET LONDON EC2A 3QN TELEPHONE 020 7736 8645 FAX 020 7729 4096 email rss@rssa.co.uk  
 job title St Mary's College CCCA Accommodation  
 drawing title Elevations  
 drawn by TR job no RSS523 drawing no P.12.02  
 date OCT 2009 scale 1:200 @ A3 revision