


Tel: 020 8943 4032
Fax: 020 8977 8344
email: reception@cunnanetownplanning.co.uk
67 Strathmore Road, Teddington, Middlesex, TW11 8UH

cunnane
town planning

17 JAN

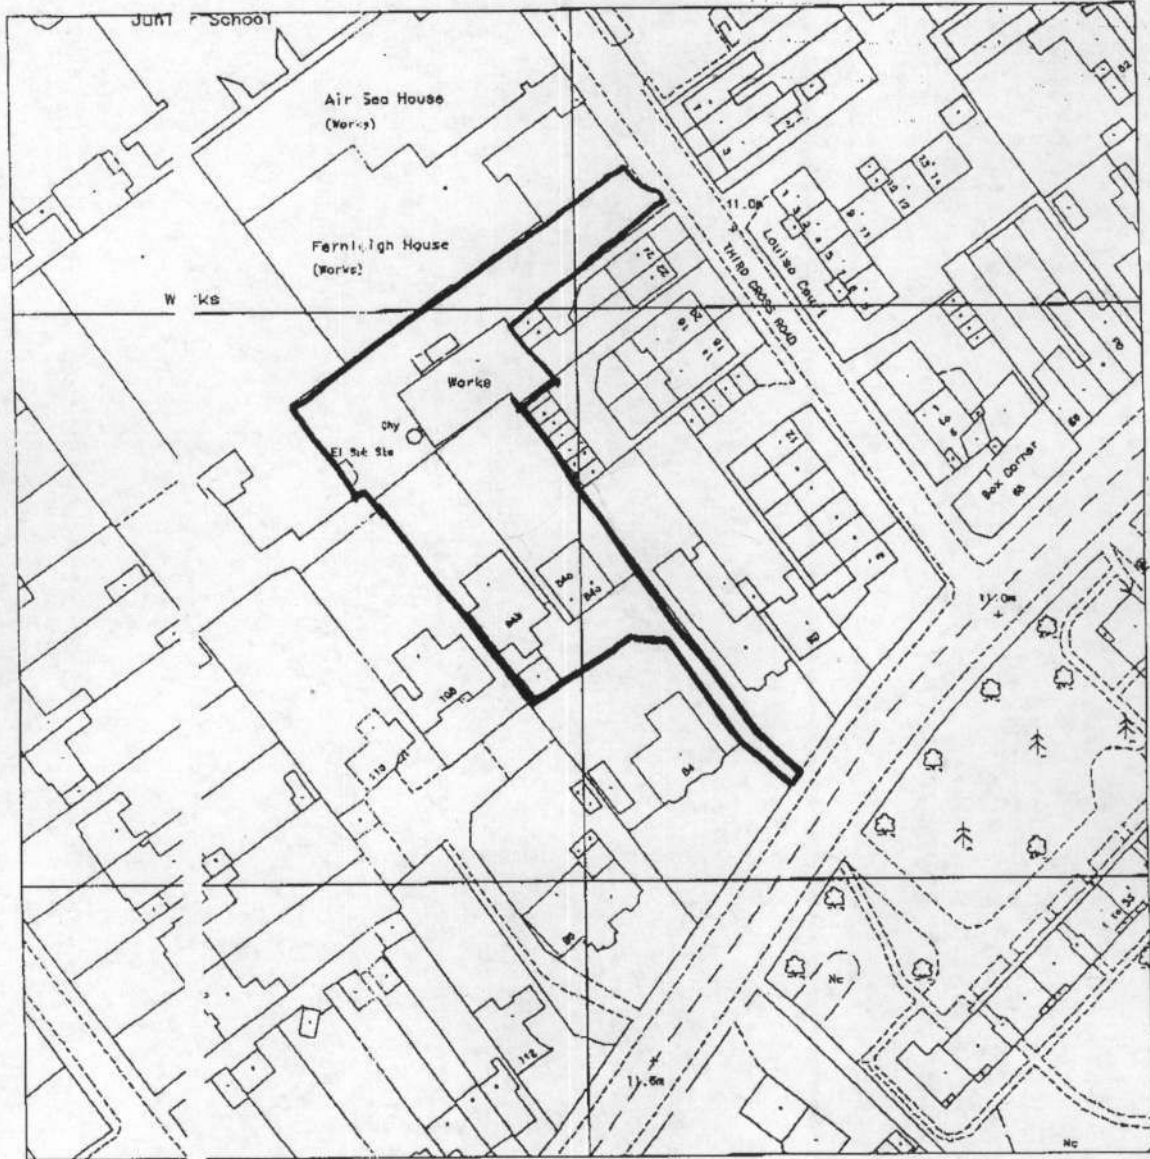

Site 84a Hampton Road, land to rear of 84b Hampton Road and Pouparts Yard off Third Cross Road	Client J C Properties	Scale 1:1250
Drawing Title Location Plan	Drawing No. Loc 1	Drawn by Bet/4362