


08/0225/FUL

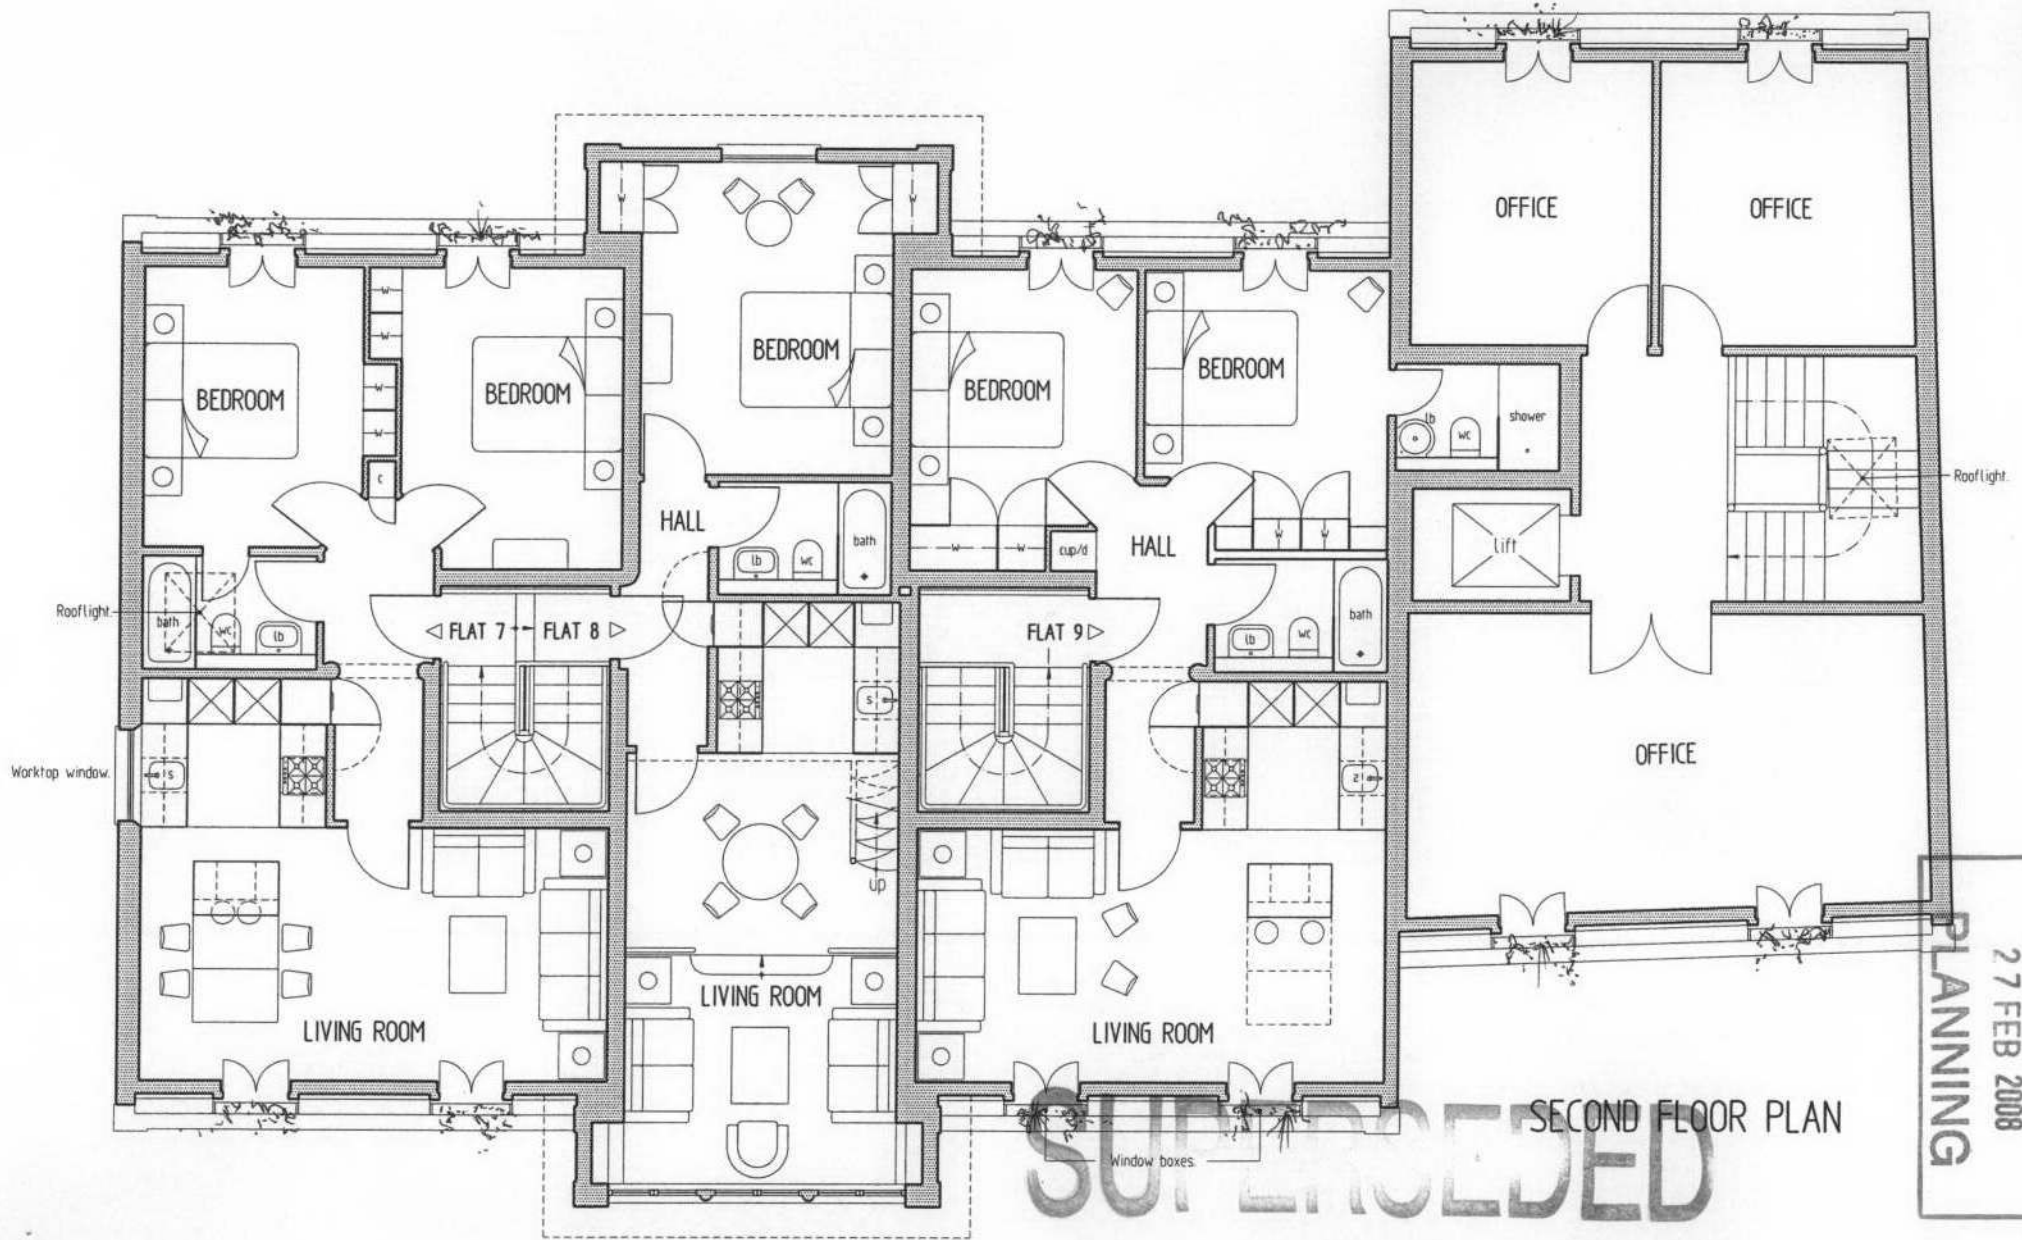

SECOND FLOOR PLAN

RECEIVED  
 27 FEB 2008  
 PLANNING

SUPERCEDED