


RECEIVED  
23 JAN 2008  
PLANNING

08/0225/FUL

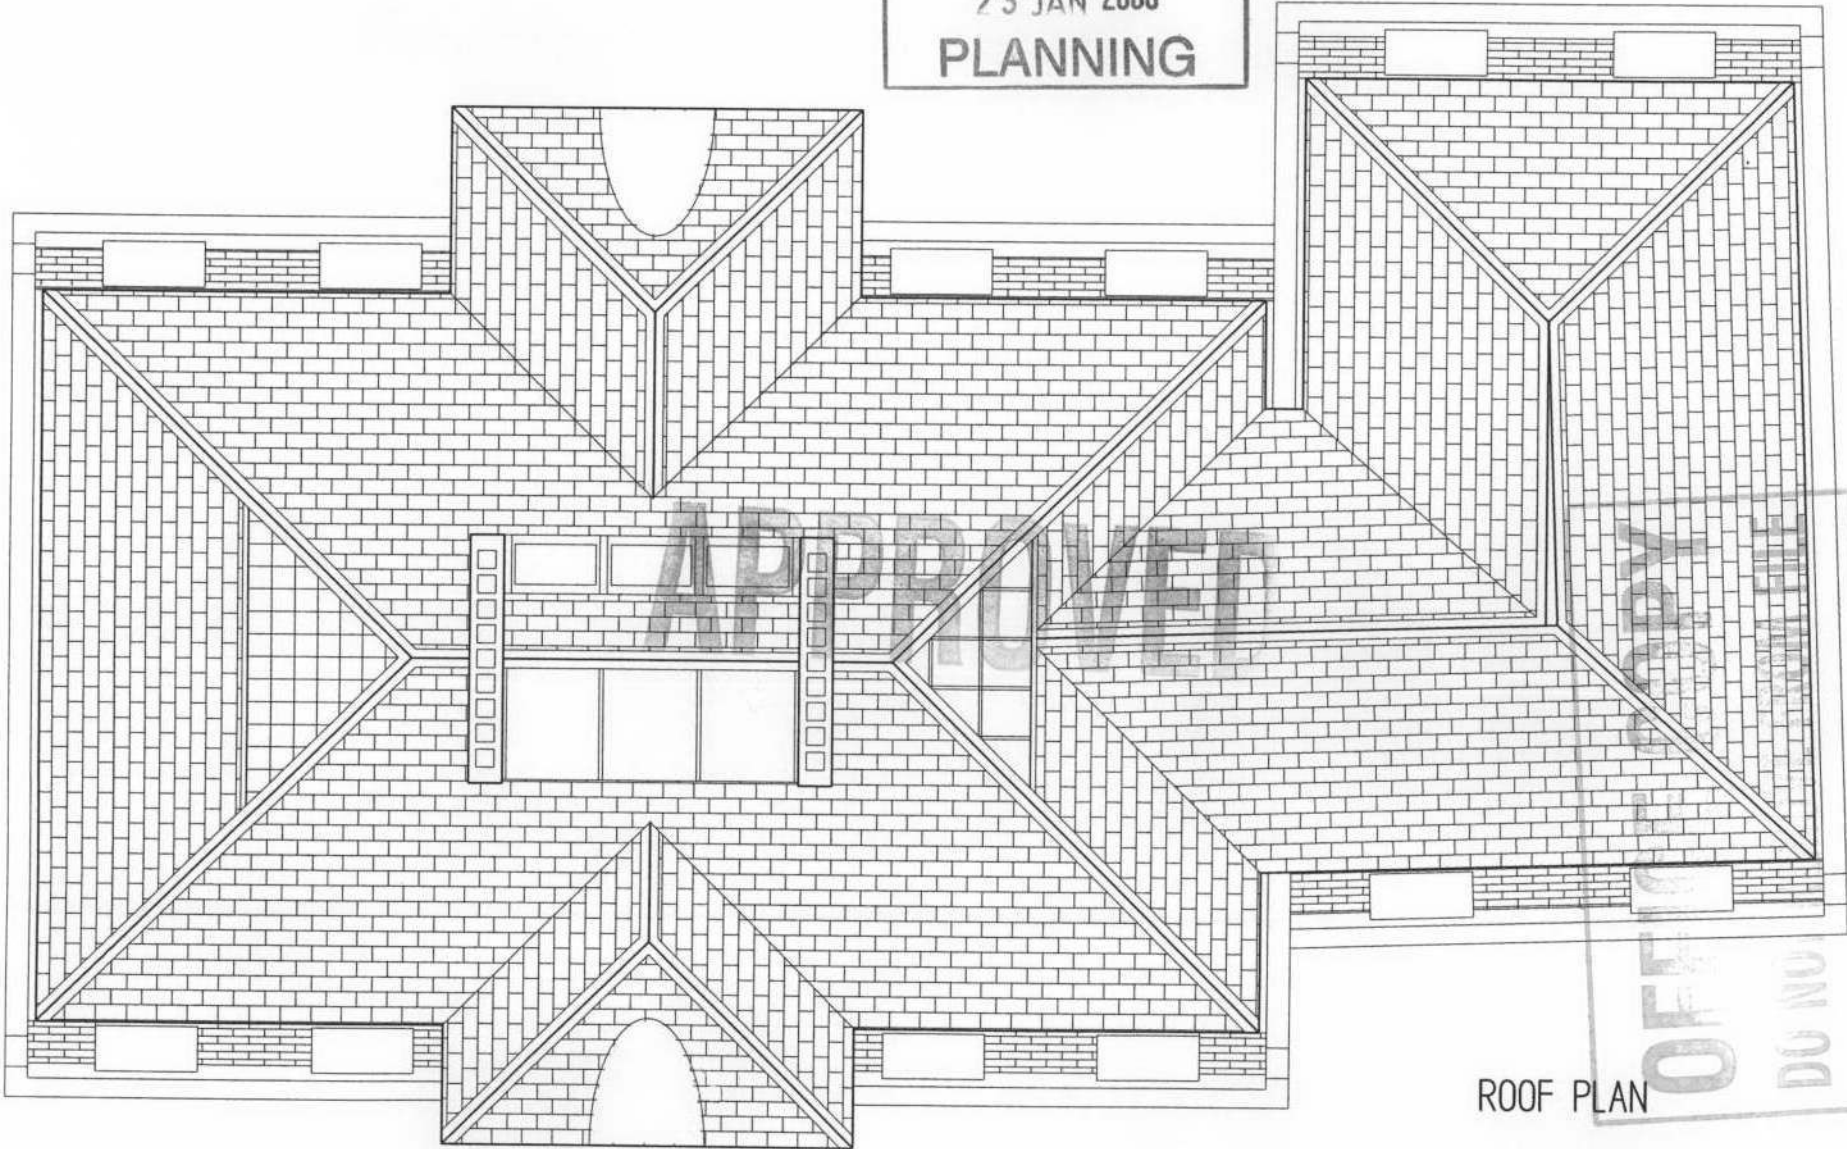

ROOF PLAN

OFFICE COPY  
DO NOT  
REMOVE FROM FILE