


2 Proposed Context
1 : 1250

Notes:

- Key:**
1. Existing 2 storey Public House facade retained with single storey extension at second level set back from Lower Richmond Road
 2. Proposed 4 storey brick building
 3. Landscaped courtyard to provide access into residential units with secure gated access from Orchard Road
 4. Proposed 3 storey brick building
 5. Approximate location of 2-3 storey residential building
 6. Firemans tower
 7. Firestation
 8. 2 storey office block
 9. 4-5 storey vacant office building
 10. Empty plot
 11. 3 Storey plus pitched roof brick office building
 12. Car parking to the front of the building
 13. Pedestrian walkway over Lower Richmond Road
 14. Terrace housing with rear gardens
 15. Approximate layout of photovoltaic array on the flat roof

1 Proposed Site Location Plan
1 : 200

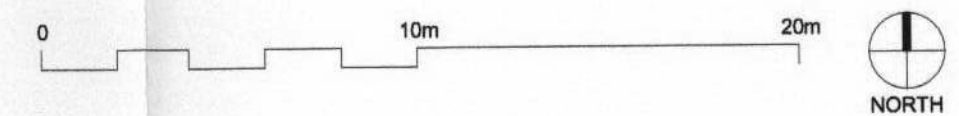

RECEIVED
12 JAN 2010
PLANNING

10/0076/ FUL

P3	09.10.01	Scheme revised following withdrawal of previous application	KO
P2	09.06.01	PV array shown on drawings	KO
P1	09.03.24	Daylight consultants advice included	KO
Rev	Date	Note	CHKD

Drawing Status:
PLANNING

Drawing Title:
PROPOSED SITE LOCATION PLAN

Drawing Reference:
0837 GA(00)001 P3
Project No. Drawing Number Revision
Scale: As Indicated Drawn By: KO Checked By: M.L.T. 10/22/08

Project Title:
SHAKESPEARE TERRACE

Client:
YOUNGS BREWERY PLC

This drawing is intended for the purpose indicated in the status box only. Do not scale from this drawing. All dimensions shown should be checked on site and discrepancies verified with the architect. This drawing must be read in conjunction with the relevant details and specifications shown.

