



Notes:

- Key:
1. Approximate height of timber boundary fence
 2. Shakespeare Terrace Public House
 3. Approximate height and location of existing tree
 4. 2-3 storey timber clad and white rendered housing
 5. 5 storey firemans tower
 6. 4-5 storey vacant office building
 7. Section through 2-3 storey housing
 8. Single storey shed with pitched roof
 9. Hoarding enclosing vacant building

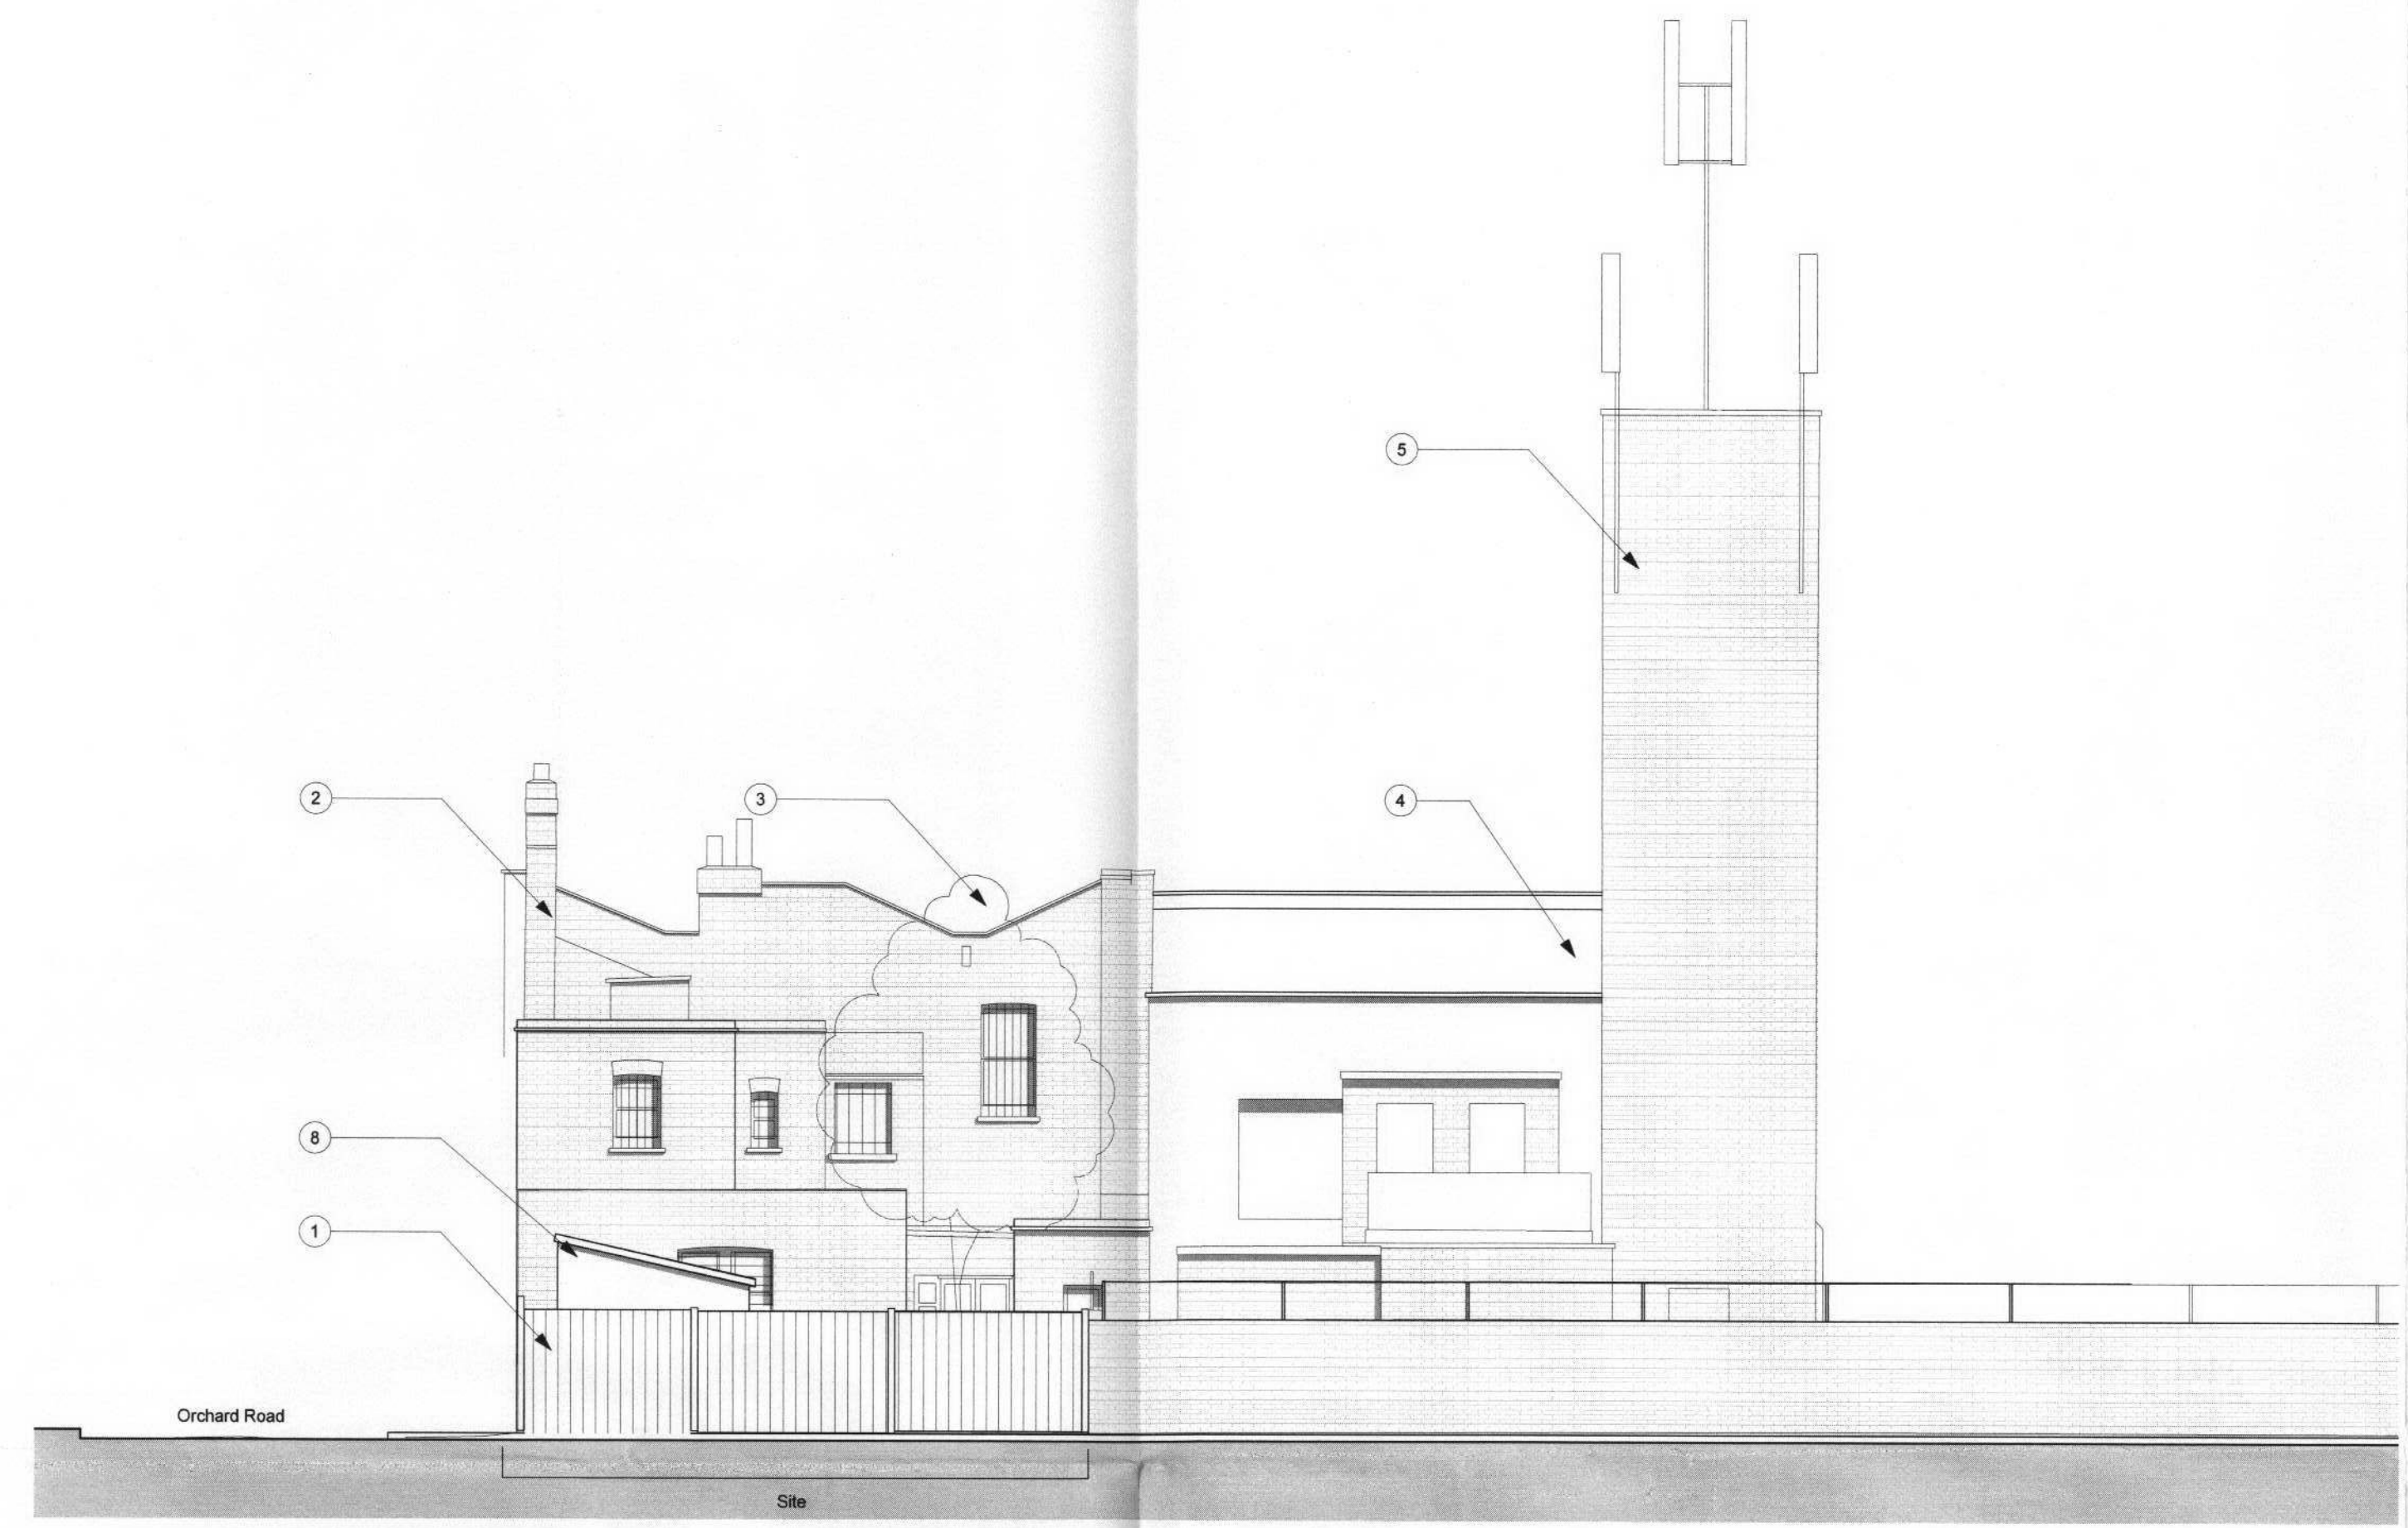

1 Existing Elevation - Garden Road
 1: 100
 0 5m 10m

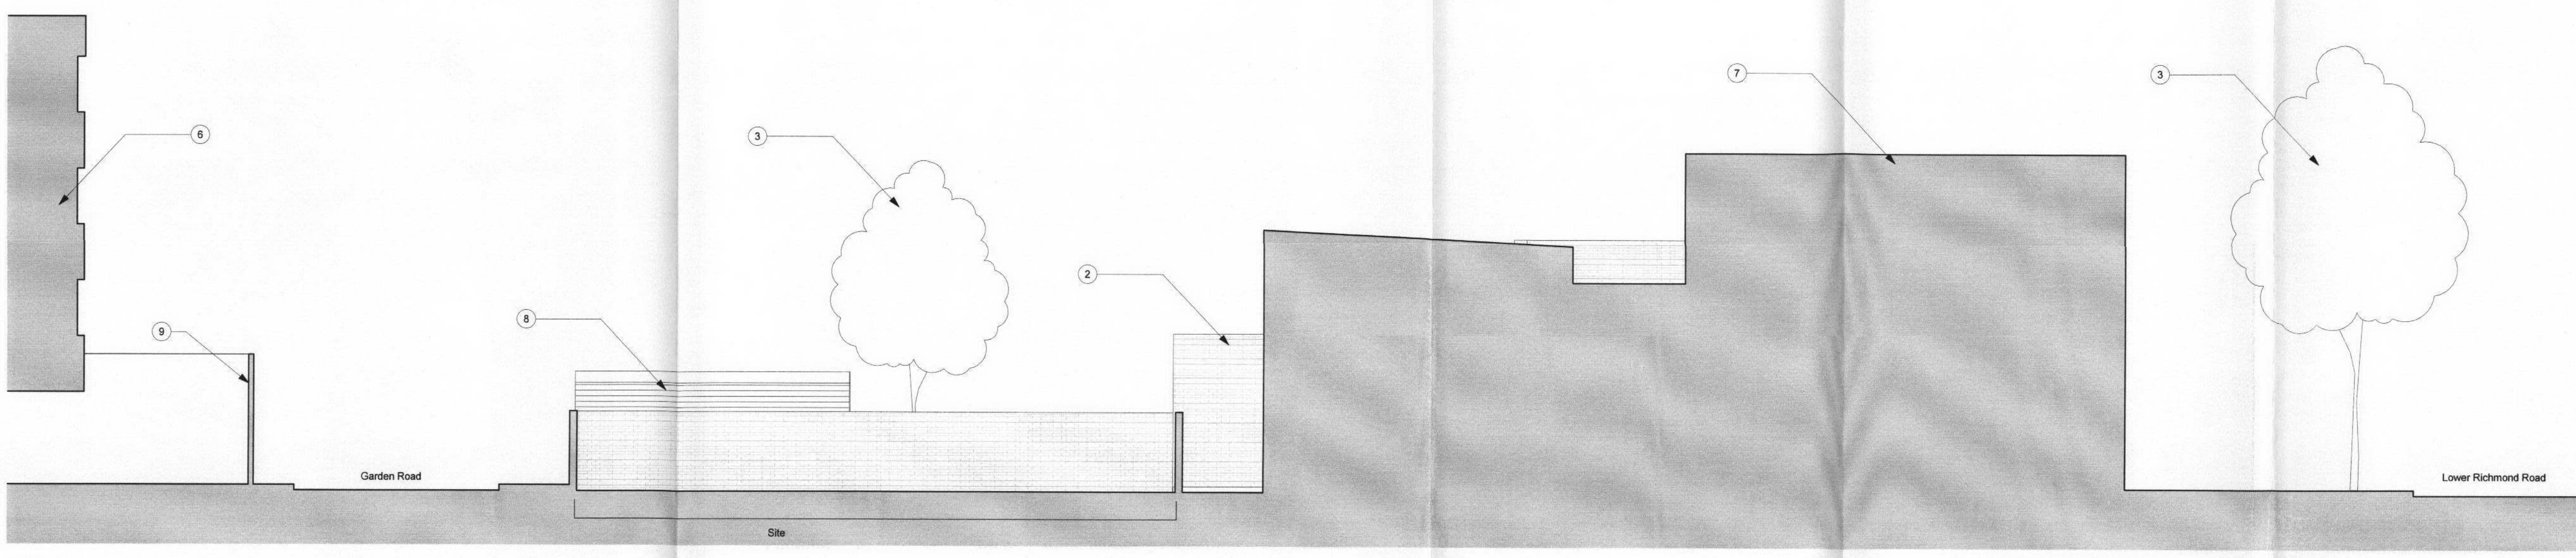

2 Existing Elevation - Flank wall to Fire Station
 1: 100
 0 5m 10m

RECEIVED
 12 JAN 2010
 PLANNING

10/0076/ FUL

| Rev | Date | Note | CHKD |
|--|----------------|-----------------|----------|
| Drawing Status: PLANNING | | | |
| Drawing Title: EXISTING ELEVATION | | | |
| Drawing Reference: 0837 EX(00)101 PO | | | |
| Project No. | Drawing Number | Revision | |
| Scale: 1: 100 | Drawn By: KO | Checked By: MLT | 01/29/09 |
| Project Title: SHAKESPEARE TERRACE | | | |
| Client: YOUNGS BREWERY PLC | | | |
| <small>This drawing is intended for the purpose indicated in the status box only. Do not scale from this drawing. All dimensions shown should be checked on site and discrepancies verified with the architect. This drawing must be read in conjunction with the relevant details and specifications shown.</small> | | | |

