


2 Existing Context
1:1250

- Notes:**
- Key:
1. Shakespeare Terrace Public House
 2. Garden to the rear
 3. Timber shed
 4. Approximate location of existing tree
 5. 2-3 storey housing with internal courtyard
 6. Firemen's lower in courtyard
 7. Fire station with forecourt to Lower Richmond Road
 8. 4-5 storey vacant office building
 9. 2 storey office/commercial
 10. Fenced off farmstead area with parked cars
 11. 3 storey plus pitch roof offices
 12. Car parking fronting to offices
 13. Overhead pedestrian walkway over Lower Richmond Road
 14. Terrace housing with rear gardens

1 Existing Site Location Plan
1:200

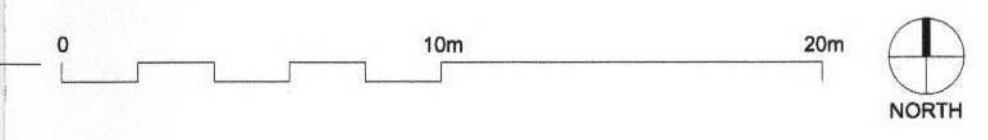

10/0076/ FUL

RECEIVED
12 JAN 2010
PLANNING

Rev	Date	Note	CHKD
Drawing Status: PLANNING			
Drawing Title: EXISTING SITE LOCATION PLAN			
Drawing Reference: 0837 EX(00)001 P0			
Project No.	Drawing Number	Revision	
Scale: As indicated	Drawn By: KO	Checked By: MLT	01/29/09
Project Title: SHAKESPEARE TERRACE			
Client: YOUNGS BREWERY PLC			
<small>This drawing is intended for the purpose indicated in the status box only. Do not scale from this drawing. All dimensions shown should be checked on site and discrepancies verified with the architect. This drawing must be read in conjunction with the relevant details and specifications shown.</small>			
<small>Loates-Taylor Shannon Architects Ltd A member of the Loates-Taylor Group, an Equal Opportunity Employer © 2009 Loates-Taylor Shannon Architects Ltd. All rights reserved.</small>			