


N 07 / 4 1 0 7 / DD 01

RECEIVED  
23 DEC 2009  
PLANNING

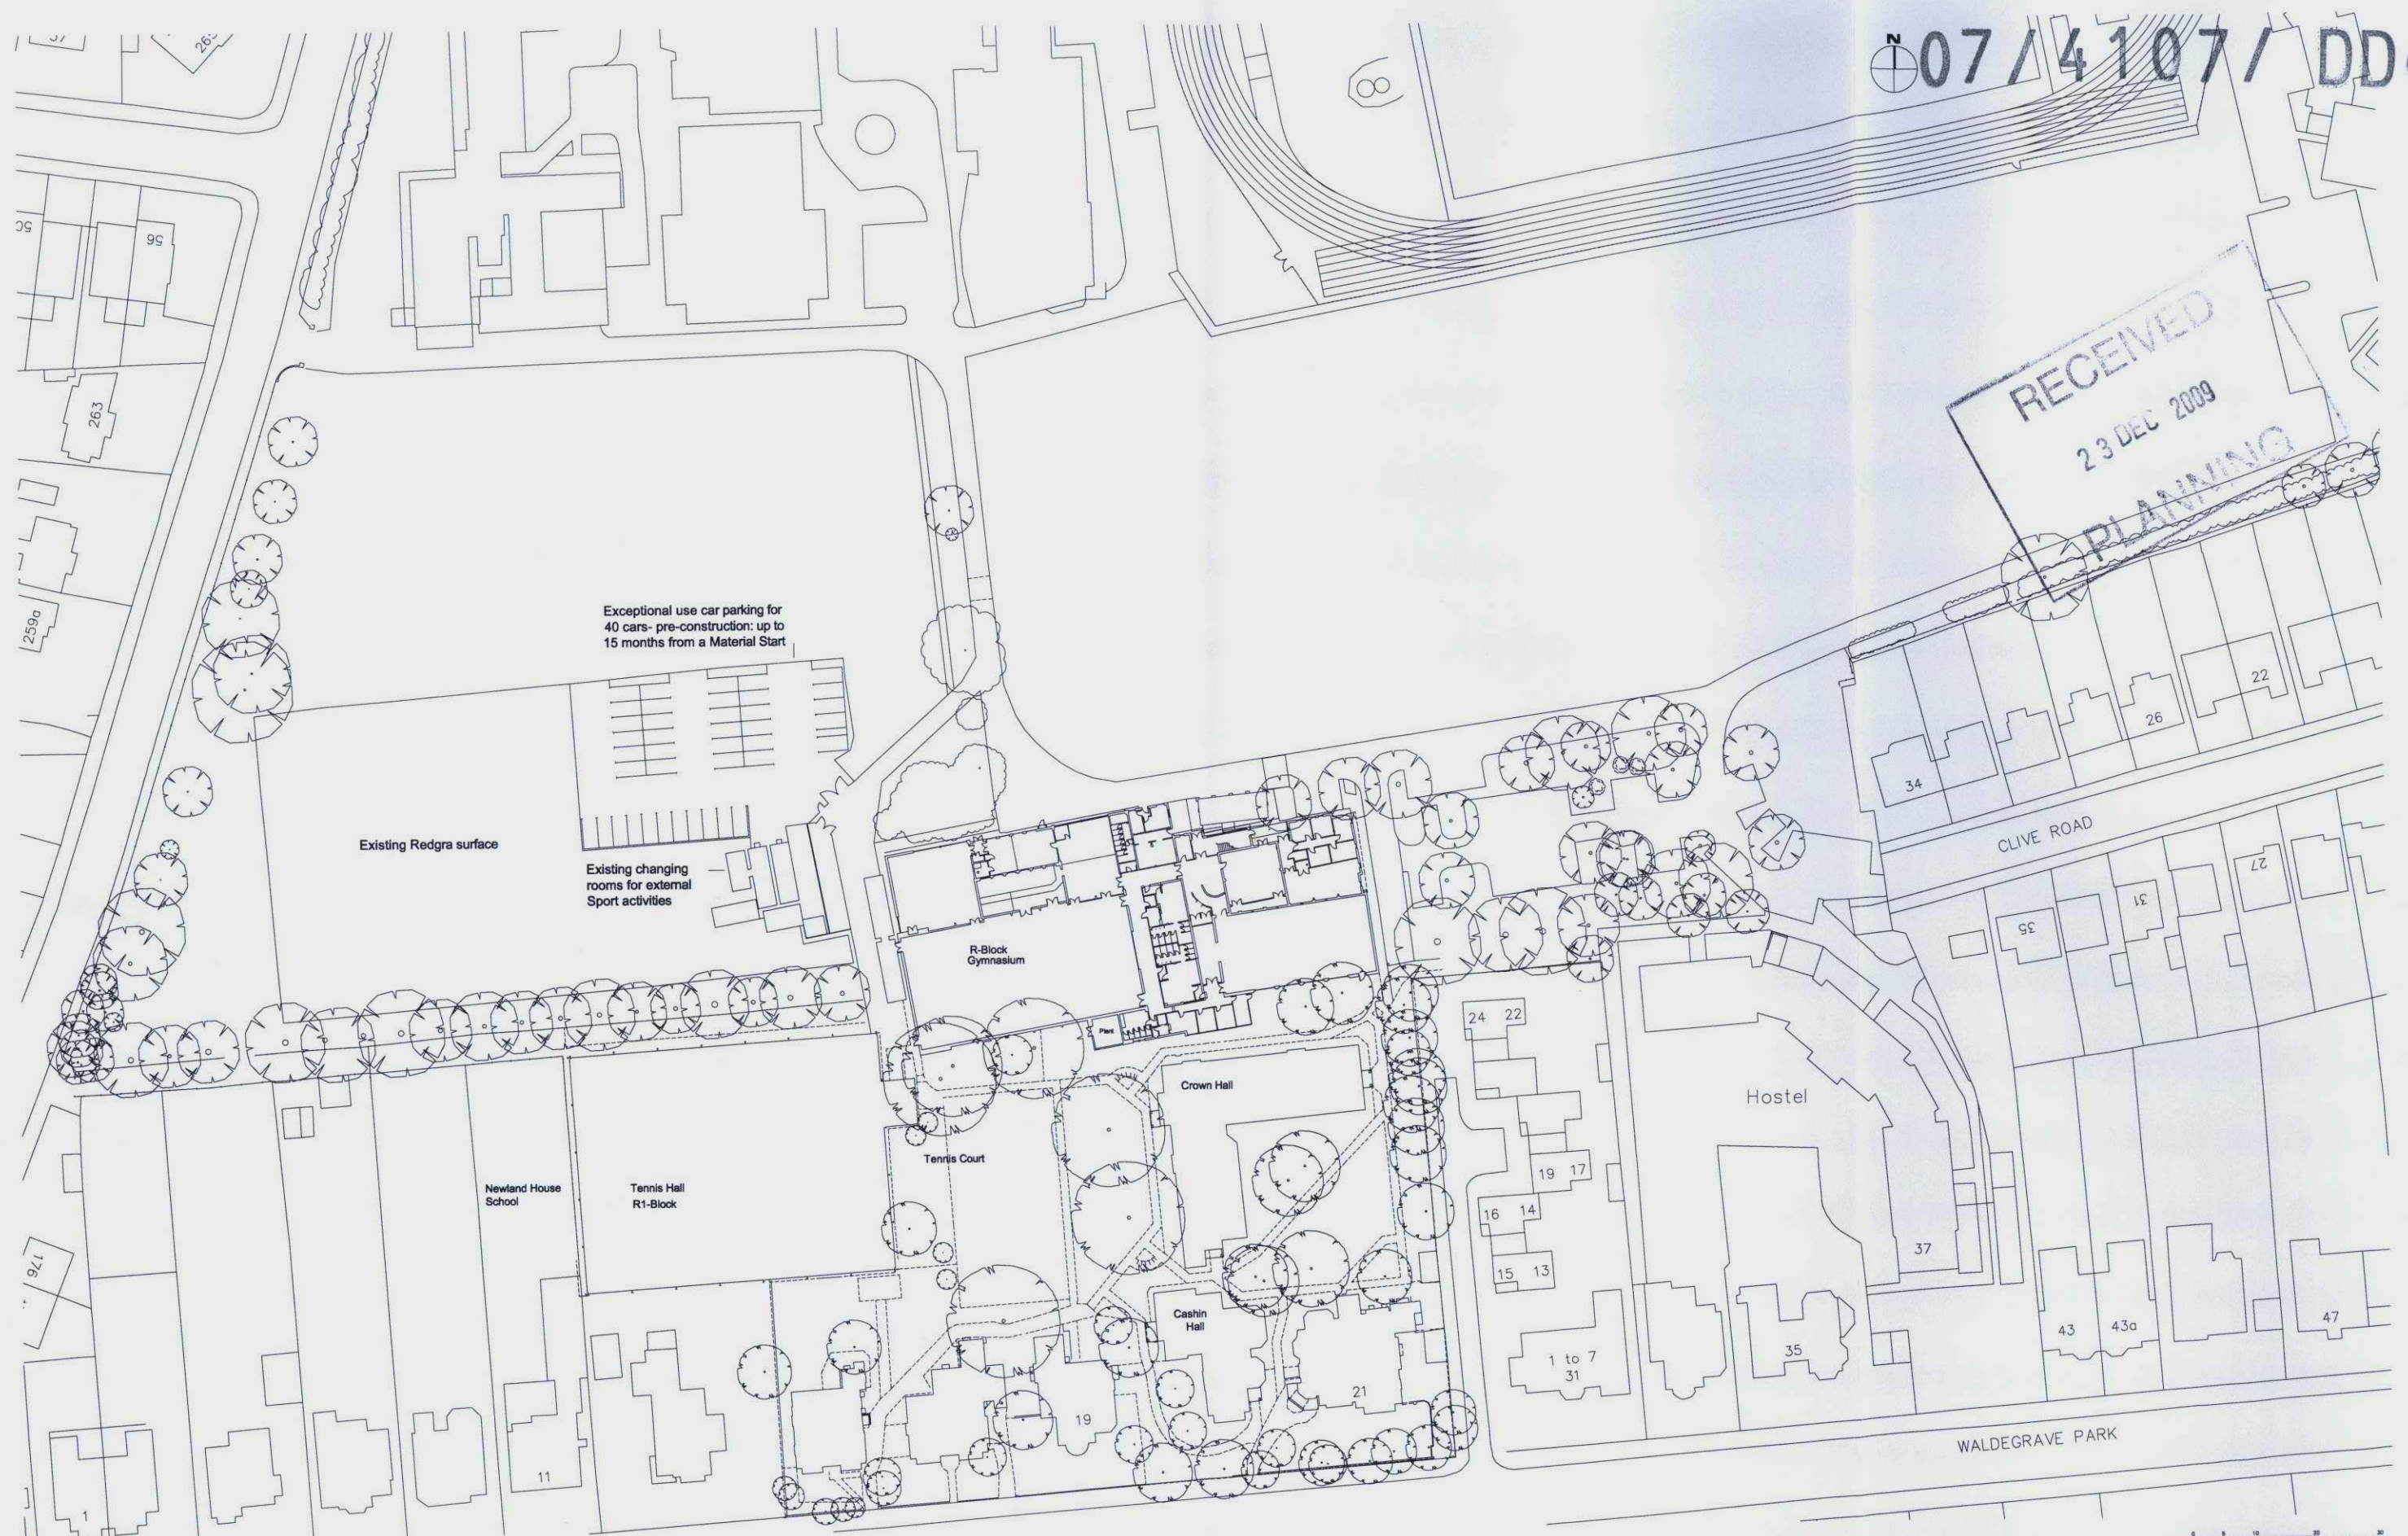

# 40 Car Parking Spaces Up to 15 months from a Material Start Pre-construction Activities

**NOTES**

1. cad info : file: 449\dwg\planning\12.52 layout name: P.12.52 plot style: RSS-standard
2. This drawing is not to be scaled. Use figured dimensions only. Detailed site survey to be carried out to establish tolerances. Figured dimensions are in mm. All dimensions shall be verified on site before proceeding with the work. The architect shall be notified of any discrepancies.
3. -

REVISIONS		description
rev	date	description
-	11.11.08	Issued for Planning
A	09.12.08	Timescales revised to show dates instead of number of months
B	21.12.09	Issued for Planning Conditions

**RIVINGTON STREET STUDIO ARCHITECTURE**  
54 RIVINGTON STREET LONDON EC2A 3QN TELEPHONE 020 7739 8945 FAX 020 7729 4098 email rss@rssa.co.uk

job title St Mary's University College - New Sporting Facilities

drawing title Construction Phasing: Pre-construction- up to 15 months from a Material Start

drawn by CR job no RSS449 drawing no P.12.52

date may 09 scale 1:1000@A3 revision B