


07/4107/DB

RECEIVED
23 DEC 2009
PLANNING

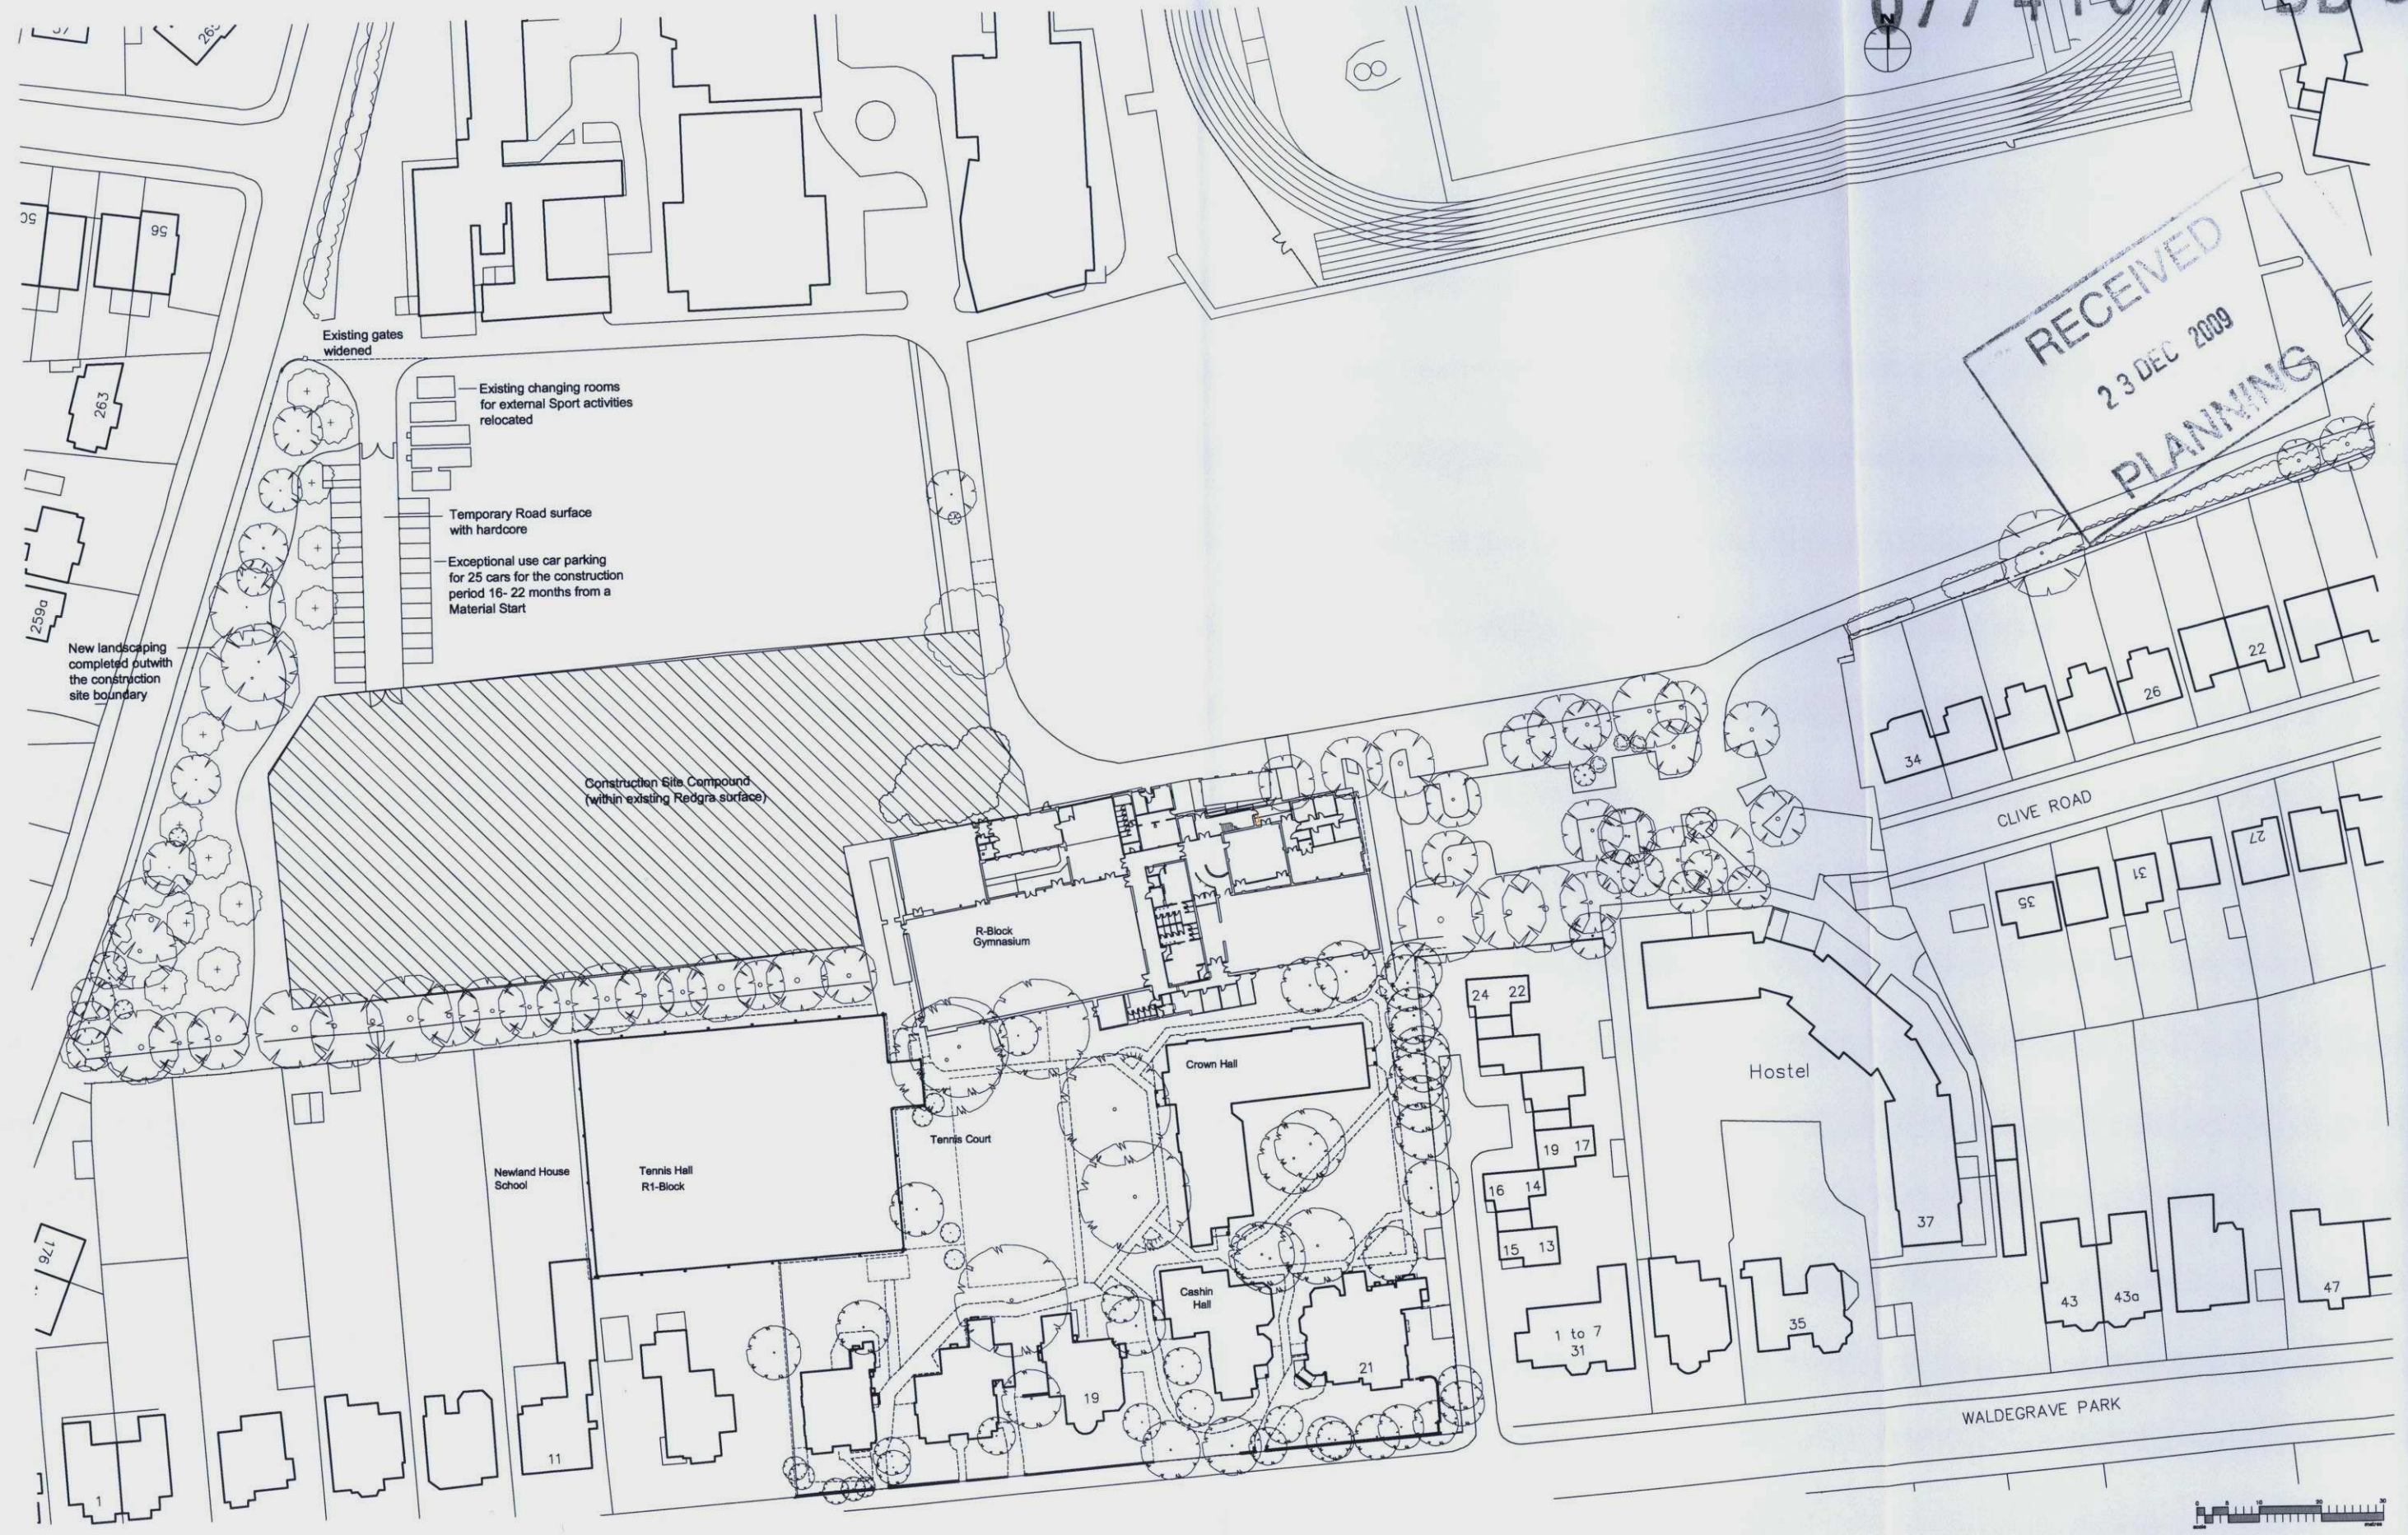

NOTES
 1. cad info : file: 44fcdwg/planning/12.53 layout name: P.12.53 plot style: RSS-standard
 2. This drawing is not to be scaled. Use figured dimensions only. Detailed site survey to be carried out to establish tolerances. Figured dimensions are in mm. All dimensions shall be verified on site before proceeding with the work. The architect shall be notified of any discrepancies.
 3. -

REV	DATE	DESCRIPTION
-	11.11.08	Issued for Planning
A	09.12.08	Timescales revised to show dates instead of number of months
B	21.12.09	Issued for Planning Conditions

25 Car Parking Spaces 16- 22 months from a Material Start New Build on Site

RIVINGTON STREET STUDIO ARCHITECTURE
 54 RIVINGTON STREET LONDON EC2 A3QN TELEPHONE 020 7739 8845 FAX 020 7729 4098 email rss@rsa.co.uk
 Job title St Mary's University College - New Sporting Facilities
 drawing title Construction Phasing: Construction- 16- 22 months from a Material Start
 drawn by CR Job no RSS449 drawing no P.12.53
 date may 09 scale 1:1000@A3 revision B