


07/4107/ DD01

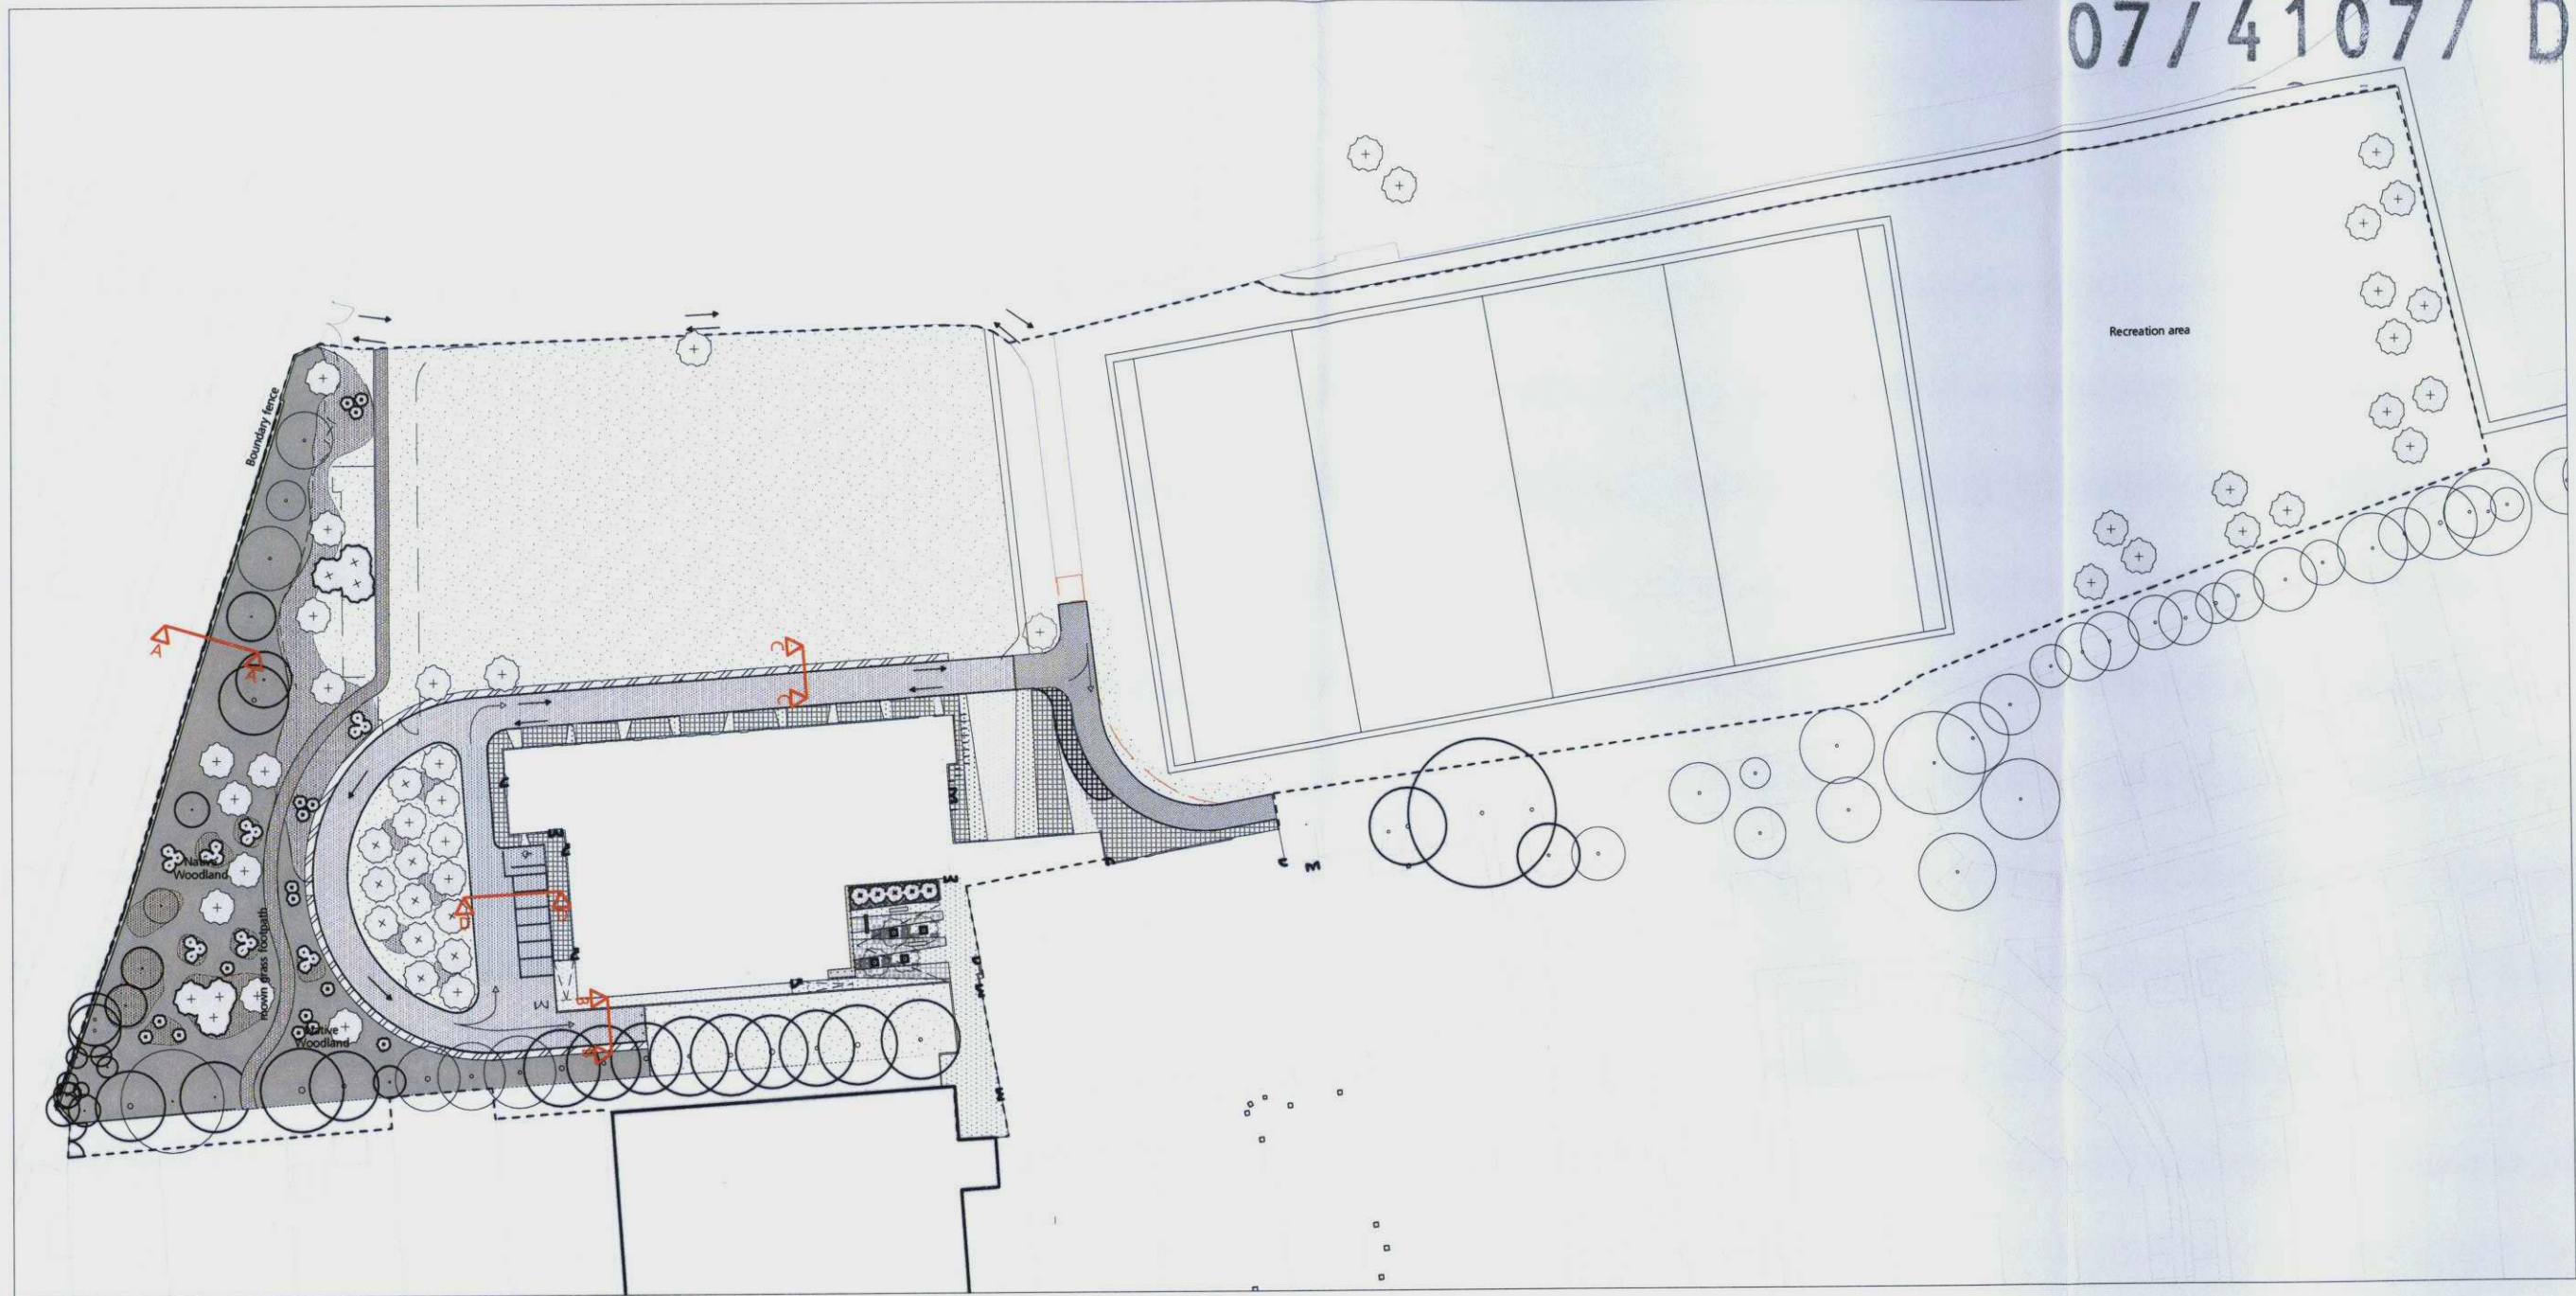

NO.			
DATE			
ISSUED FOR	Issued for Planning Approval	15.12.09	JN

General notes:
 1. This drawing is to be read in conjunction with other C&M landscape drawings and specifications.
 2. Any discrepancies between sources of information should be immediately notified to the Landscape Architect for clarification.
 3. Do not scale off this drawing.
 4. All dimensions in mm unless otherwise stated.

ST MARY'S UNIVERSITY COLLEGE	
Section Key Plan	
TENDER	
Scale: 1:500	1155.006
Date: 06.07.09	
Drawn: JN	

Colvin & Moggridge
 The Old House, 2 Wellesley Court Road
 Croydon, Surrey CR0 1LE
 t: +44 (0)20 8688 9083 f: +44 (0)20 8686 5844
 e: london@colmog.co.uk www.colmog.co.uk