



07/4107/DD01

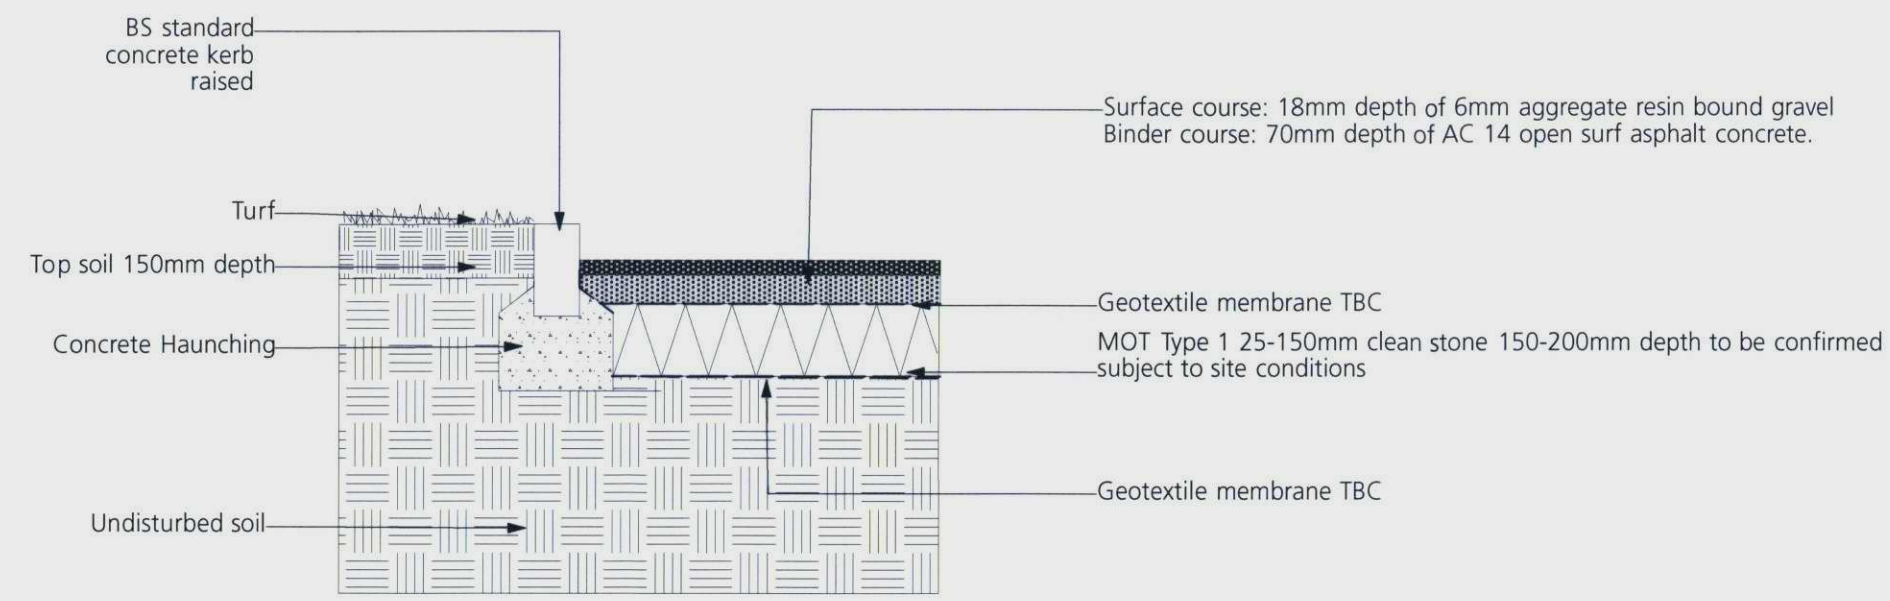

EXTRACT @ 1:20

Proposed Building

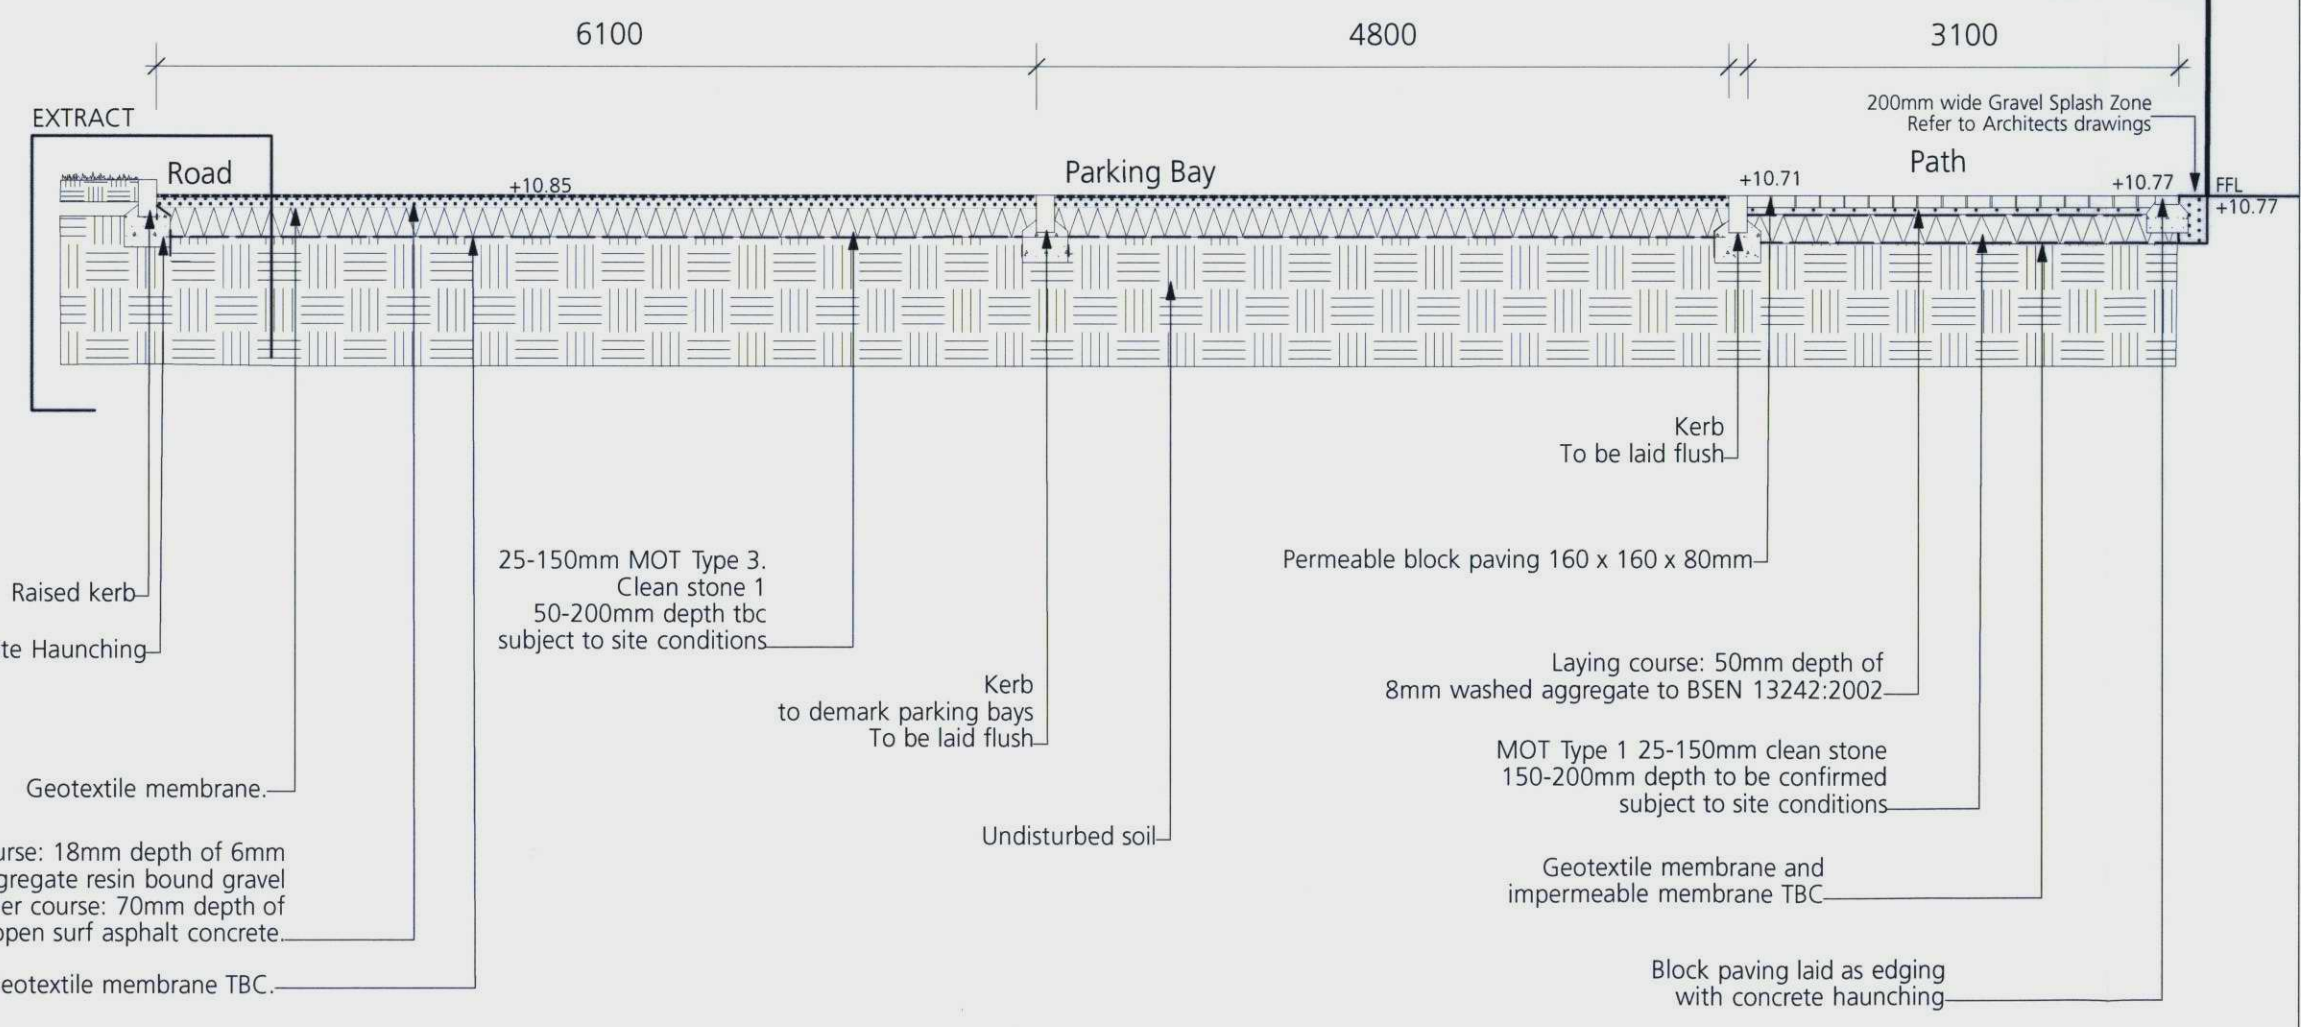

Issued for Planning Approval	15.12.09	JN
B paving material revised - carwash system not required below path as localized ground disturbance required to construct building foundations		JN
A TENDER ISSUE		JN

ST MARY'S UNIVERSITY COLLEGE

SECTION D'D  
Road & Car Park Detail

Tender

1:50 @ A3  
06.07.2009  
JN

1155.104 A

**Colvin & Moggridge**  
Landscape Architects

The Old House, 2 Wellesley Court Road  
Croydon, Surrey CR0 1LE  
t: +44 (0)20 8688 9083 f: +44 (0)20 8686 5844  
e: london@colmog.co.uk www.colmog.co.uk