


07/4107/DD01

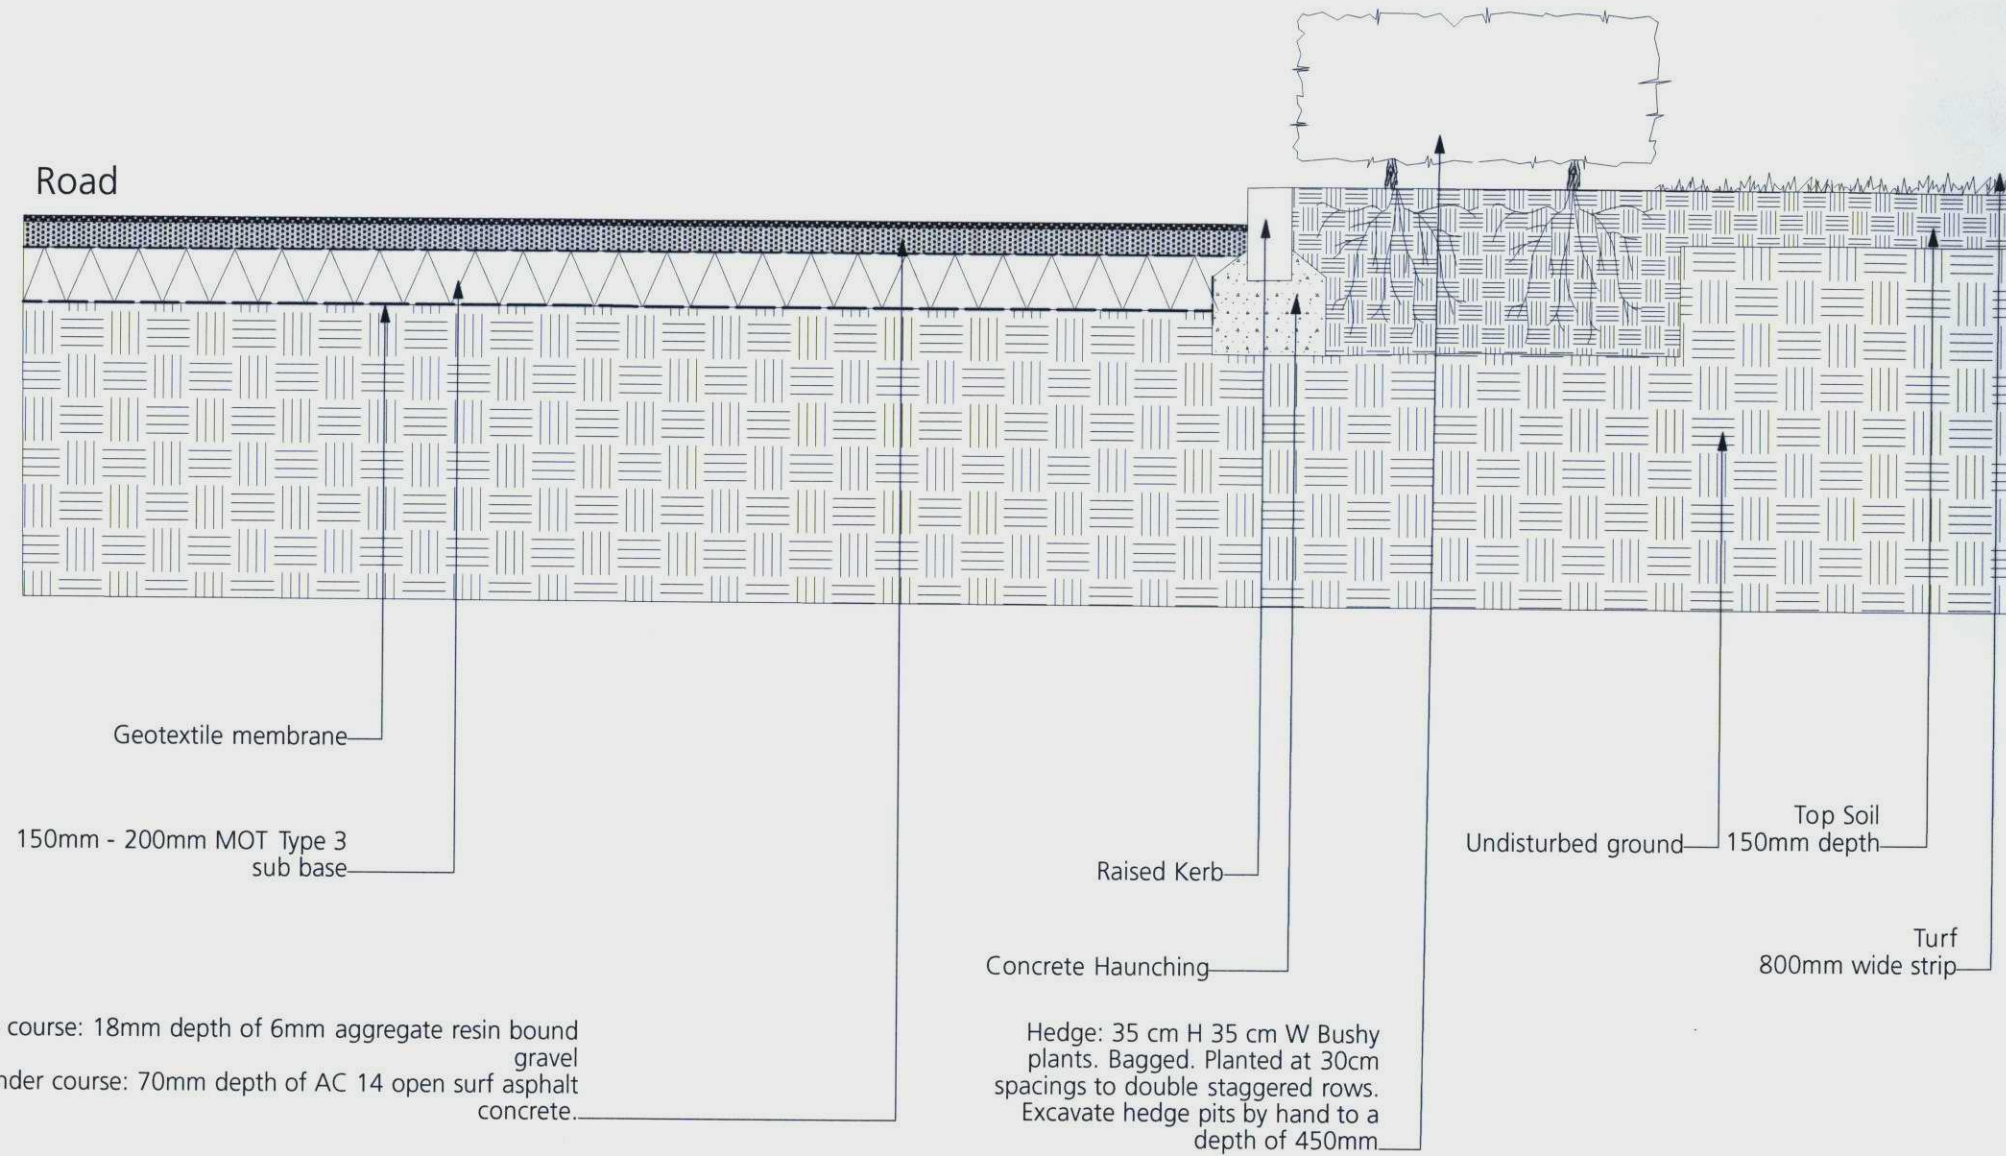

ISSUED FOR PLANNING APPROVAL	15.12.09	JN
ISSUING MATERIAL REVISED: CELLULOSE SYSTEM NOT REQUIRED BELOW PATH AS LOCALISED GROUND DISTURBANCE REQUIRED TO CONSTRUCT BUILDING FOUNDATIONS.		JN
TENDER ISSUE		JN

- General notes :
1. This drawing is to be read in conjunction with other C&M landscape drawings and specifications.
 2. Any discrepancies between sources of information should be immediately notified to the Landscape Architect for clarification.
 3. Do not scale off this drawing.
 4. All dimensions in mm unless otherwise stated.

ST MARY'S UNIVERSITY COLLEGE	
SECTION C'C Road & Hedge	
Tender	
SCALE 1:50 @ A3	DRAWING NO. 1155.103 A
DATE 06.07.2009	
DRAWN JN	

Colvin & Moggridge
LANDSCAPE ARCHITECTS

The Old House, 2 Wellesley Court Road
Croydon, Surrey CR0 1LE

t: +44 (0)20 8688 9083 f: +44 (0)20 8686 5844
e: london@colmog.co.uk www.colmog.co.uk