



Detail 1
Trees in hard Landscaping - 20-25cm girth

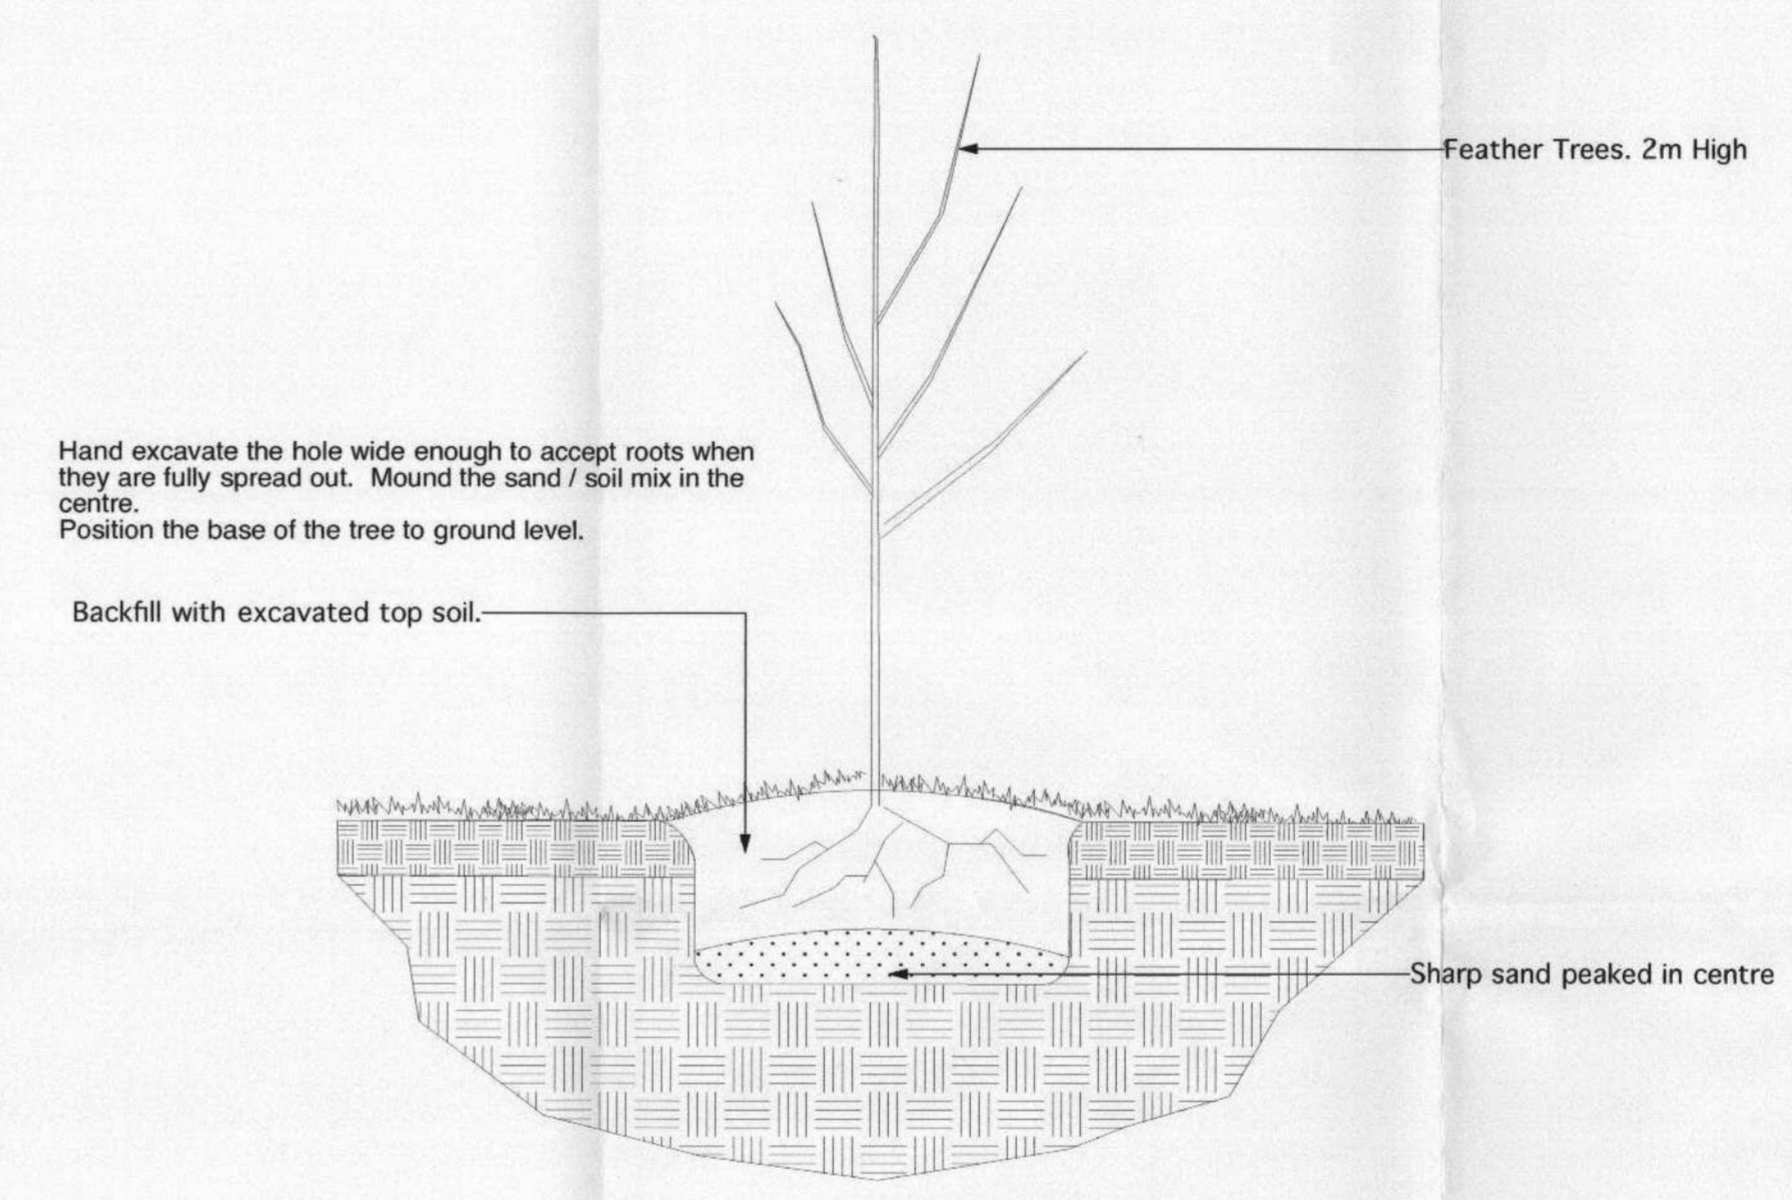

Detail 2
Feather Trees in soft Landscaping - 2m Height

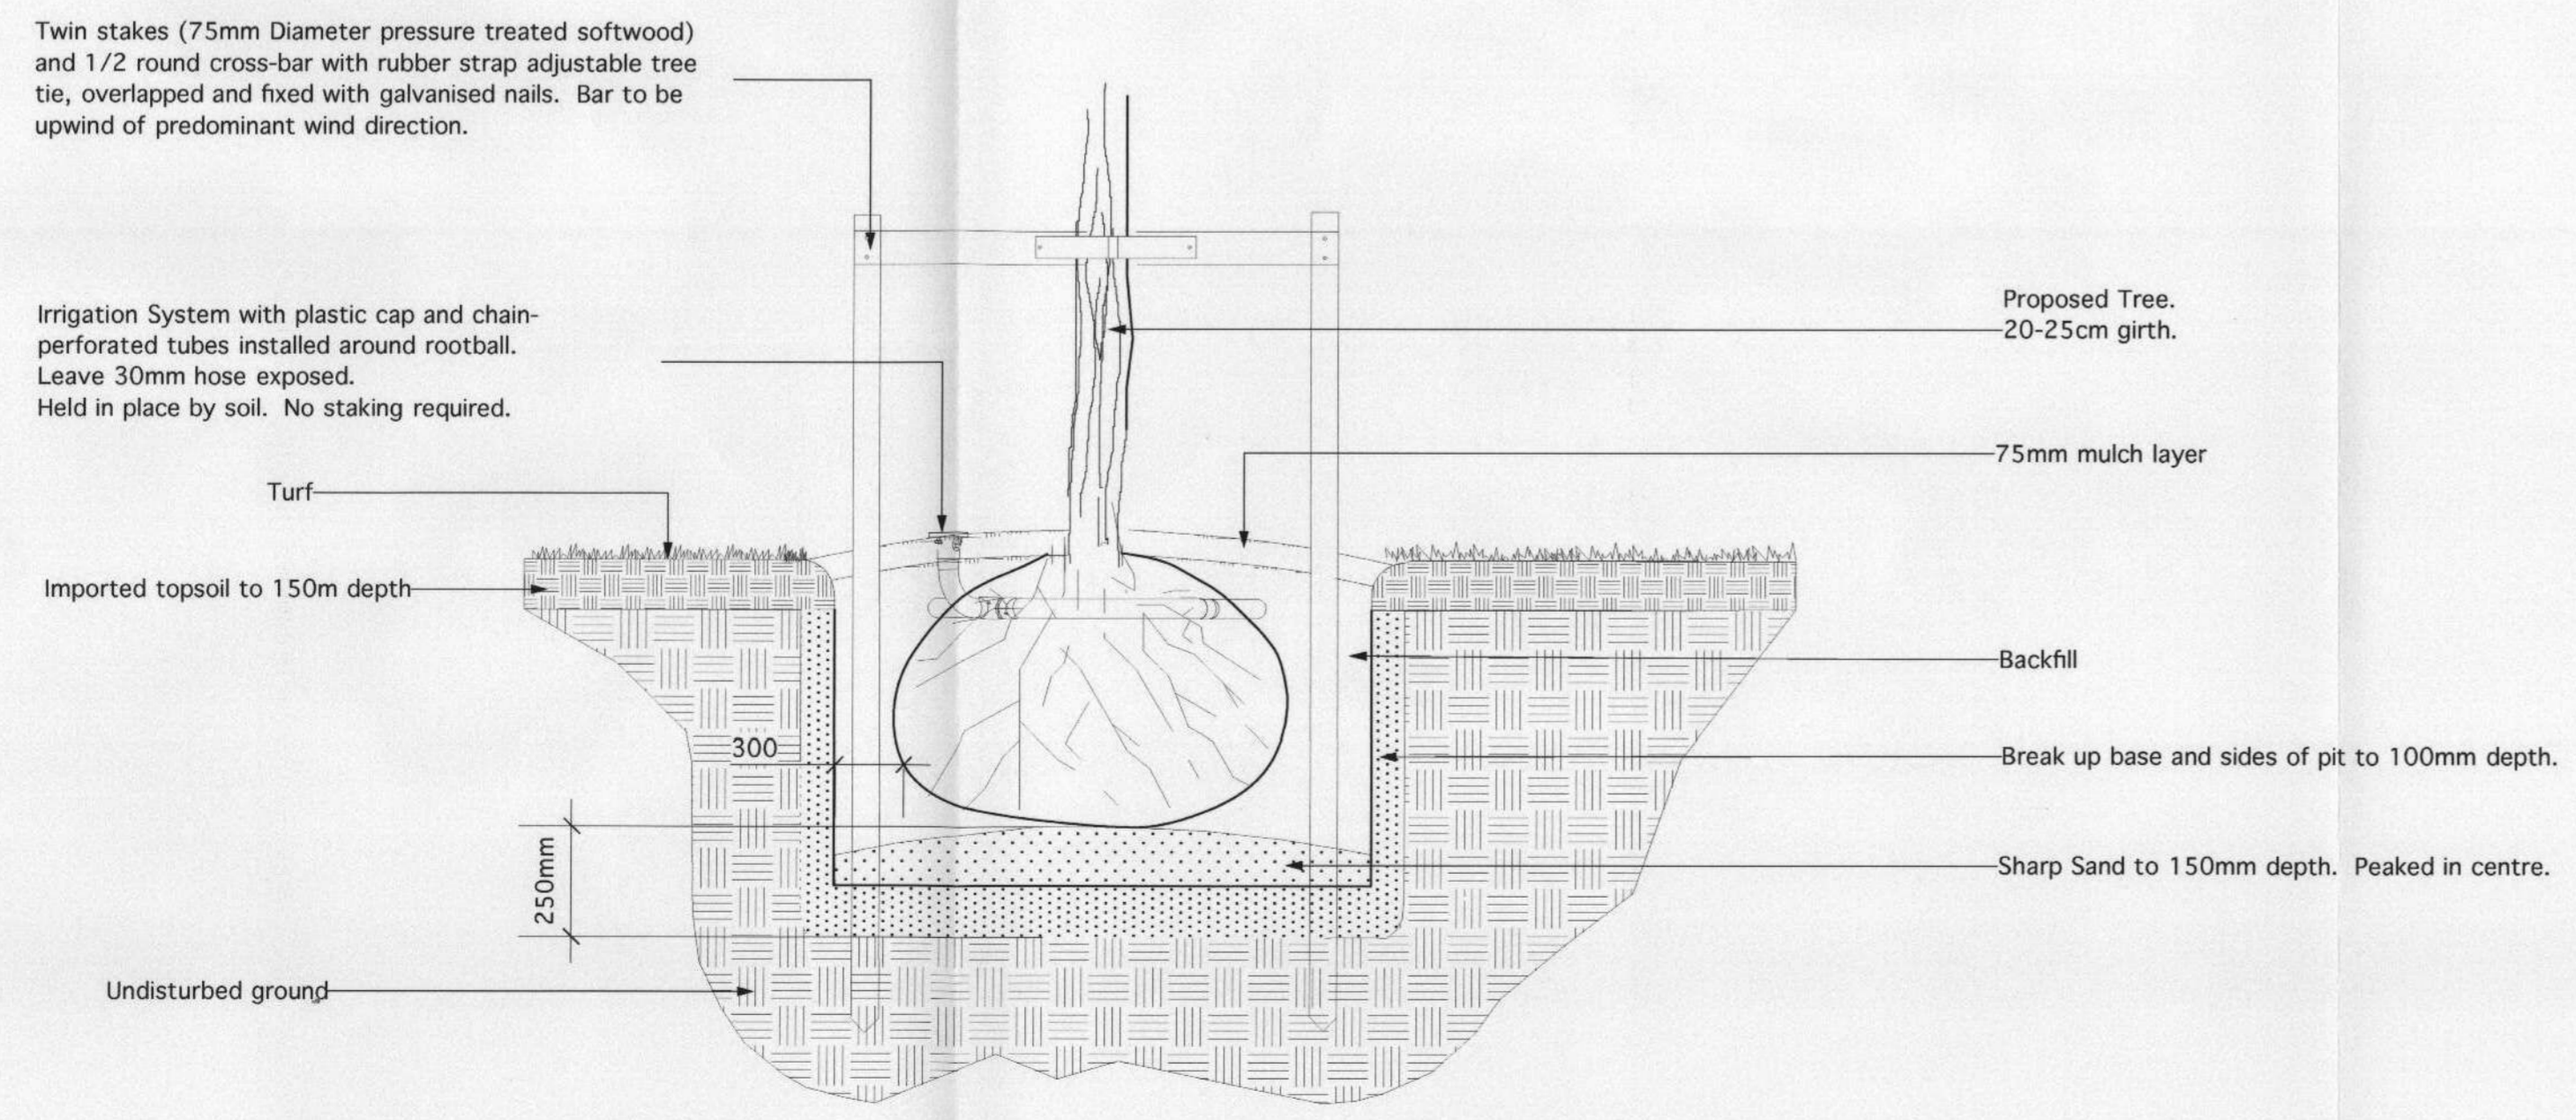

Detail 3
Trees in soft Landscaping - 20-25cm girth

NO.	DESCRIPTION	DATE
A	Issued for Planning Approval	15.12.09 JN

- General notes:
1. This drawing is to be read in conjunction with other C&M landscape drawings and specifications.
 2. Any discrepancies between sources of information should be immediately notified to the Landscape Architect for clarification.
 3. Do not scale off this drawing.
 4. All dimensions in mm unless otherwise stated.

ST. MARY'S UNIVERSITY COLLEGE	
Tree Pit Details	
Tender	
SCALE: 1:25	1155.107
DATE: 30.06.09	
BY: JN	CHECKED: JN