
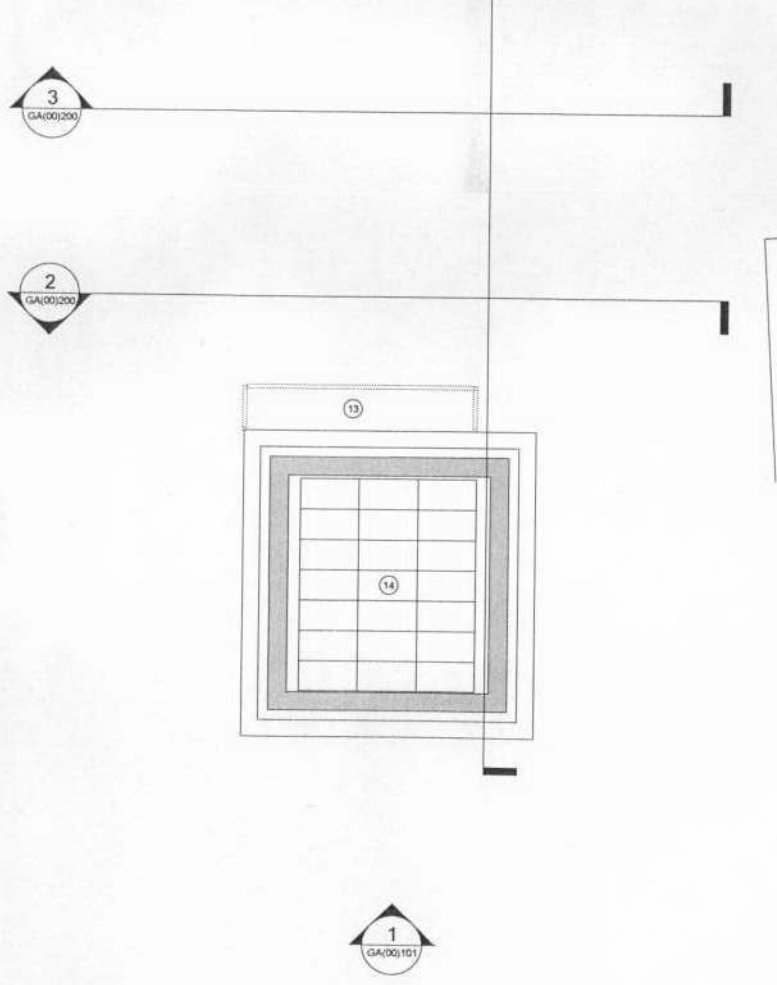
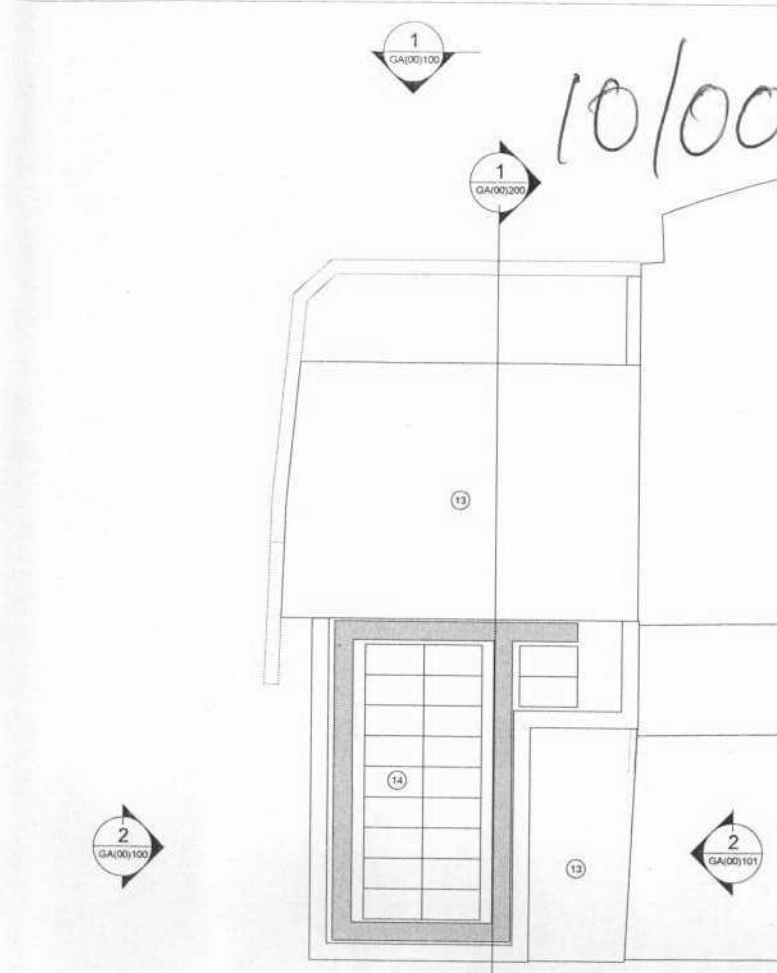
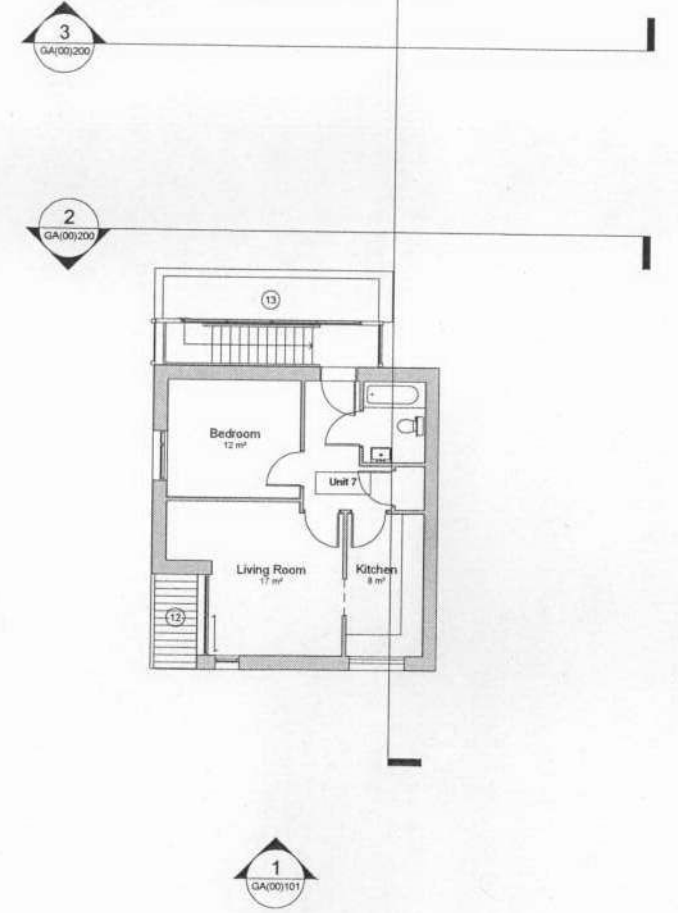


10/0076/FOL

- Notes:**
- KEY:
- Existing 2 storey Public House and building of towncape merit facade retained and developed
 - Communal entrance door through existing public house entrance door
 - New openings punched through existing brick facade
 - Brick boundary wall with secure access gate to courtyard
 - Secure refuse and recycling storage
 - Courtyard and communal amenity space
 - Proposed new planting
 - Stair core A
 - Stair core B
 - Private amenity space
 - Balconies
 - Roof
 - Photovoltaic panels
 - Vertical rainscreen dark grey cladding
 - Existing London Stock Brick
 - Existing London Stock Brick
 - Glazed windows with operable acoustic panel
 - Existing firemans tower
 - 4-5 storey office block - approximate height
 - 2-3 storey housing - approximate height
 - 3 storey plus pitched roof office - approximate height
 - Proposed location of tree
 - Proposed location of tree
 - New brick, colour to match existing
 - Existing opening infilled
 - Entrance door to stair core
 - Glazing to stair core
 - Wall to match height of adjacent wall
 - Patterned / coloured glass to corner of balconies
 - Approximate location of adjoining properties windows

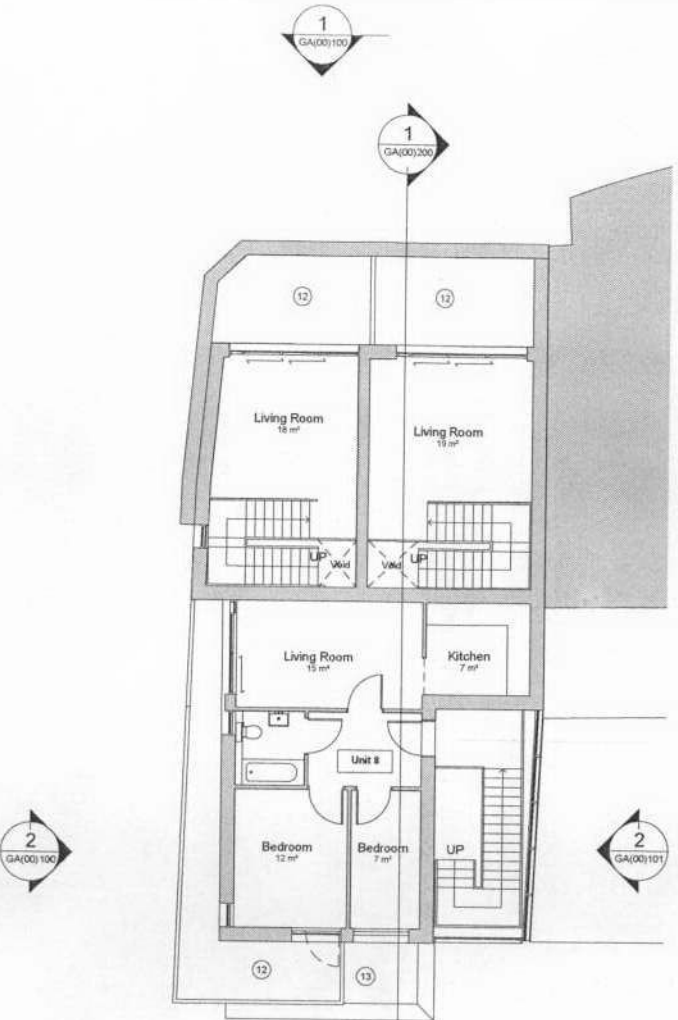

1 Proposed - Level 2
1:100

2 Proposed - Roof Level
1:100

received via email 26/03

P8	10.03.25	Drawings updated	KO
P7	10.03.23	Massing reduced by one storey and wall removed	KO
P6	09.12.01	PV's amended	KO
P5	09.11.18	Sustainability and Daylight consultants advice incorporated	KO
P4	09.10.01	Scheme revised following withdrawal of previous application	KO
P3	09.03.31	Balcony width reduced	KO
P2	09.03.24	Daylight consultants advice included	KO
P1	09.03.02	Window problems amended	KO
Rev	Date	Note	CHW

Drawing Status:
PLANNING

Drawing Title:
PROPOSED PLANS - LEVEL 2 AND 3

Drawing Reference:		
0837	GA(00)003	P8
Project No.	Drawing Number	Revision
Scale: 1:100	Drawn By: KO	Checked By: MLT 01/28/09

Project Title:
SHAKESPEARE TERRACE

Client:
YOUNGS BREWERY PLC

This drawing is intended for the purpose indicated in the status box only. Do not scale from the drawing. All dimensions shown should be checked on site and discrepancies notified with the architect. This drawing must be read in conjunction with the relevant details and specifications sheets.

