


10/0076/FUL

- Notes:**
- Existing 2 storey Public House and building of townscape merit facade retained and developed
 - Communal entrance door through existing public house entrance door
 - New openings punched through existing brick facade
 - Brick boundary wall with secure access gate to courtyard
 - Secure refuse and recycling storage
 - Secure cycle storage
 - Courtyard and communal amenity space
 - Proposed new planting
 - Stair core A
 - Stair core B
 - Private amenity space
 - Balconies
 - Roof
 - Photovoltaic panels
 - Vertical rainscreen dark grey cladding
 - Existing London Stock Brick
 - Glazed windows with operable acoustic panel
 - Existing entrance tower
 - 4-5 storey office block - approximate height
 - 2-3 storey housing - approximate height
 - 3 storey plus pitched roof office - approximate height
 - Proposed location of tree
 - Proposed location of tree
 - New brick, colour to match existing
 - Existing opening infilled
 - Entrance door to stair core
 - Glazing to stair core
 - Wall to match height of adjacent wall
 - Patterned / coloured glass to corner of balconies
 - Approximate location of adjoining properties windows



1 Proposed Elevation - Lower Richmond Road
GA(00)100
1:100

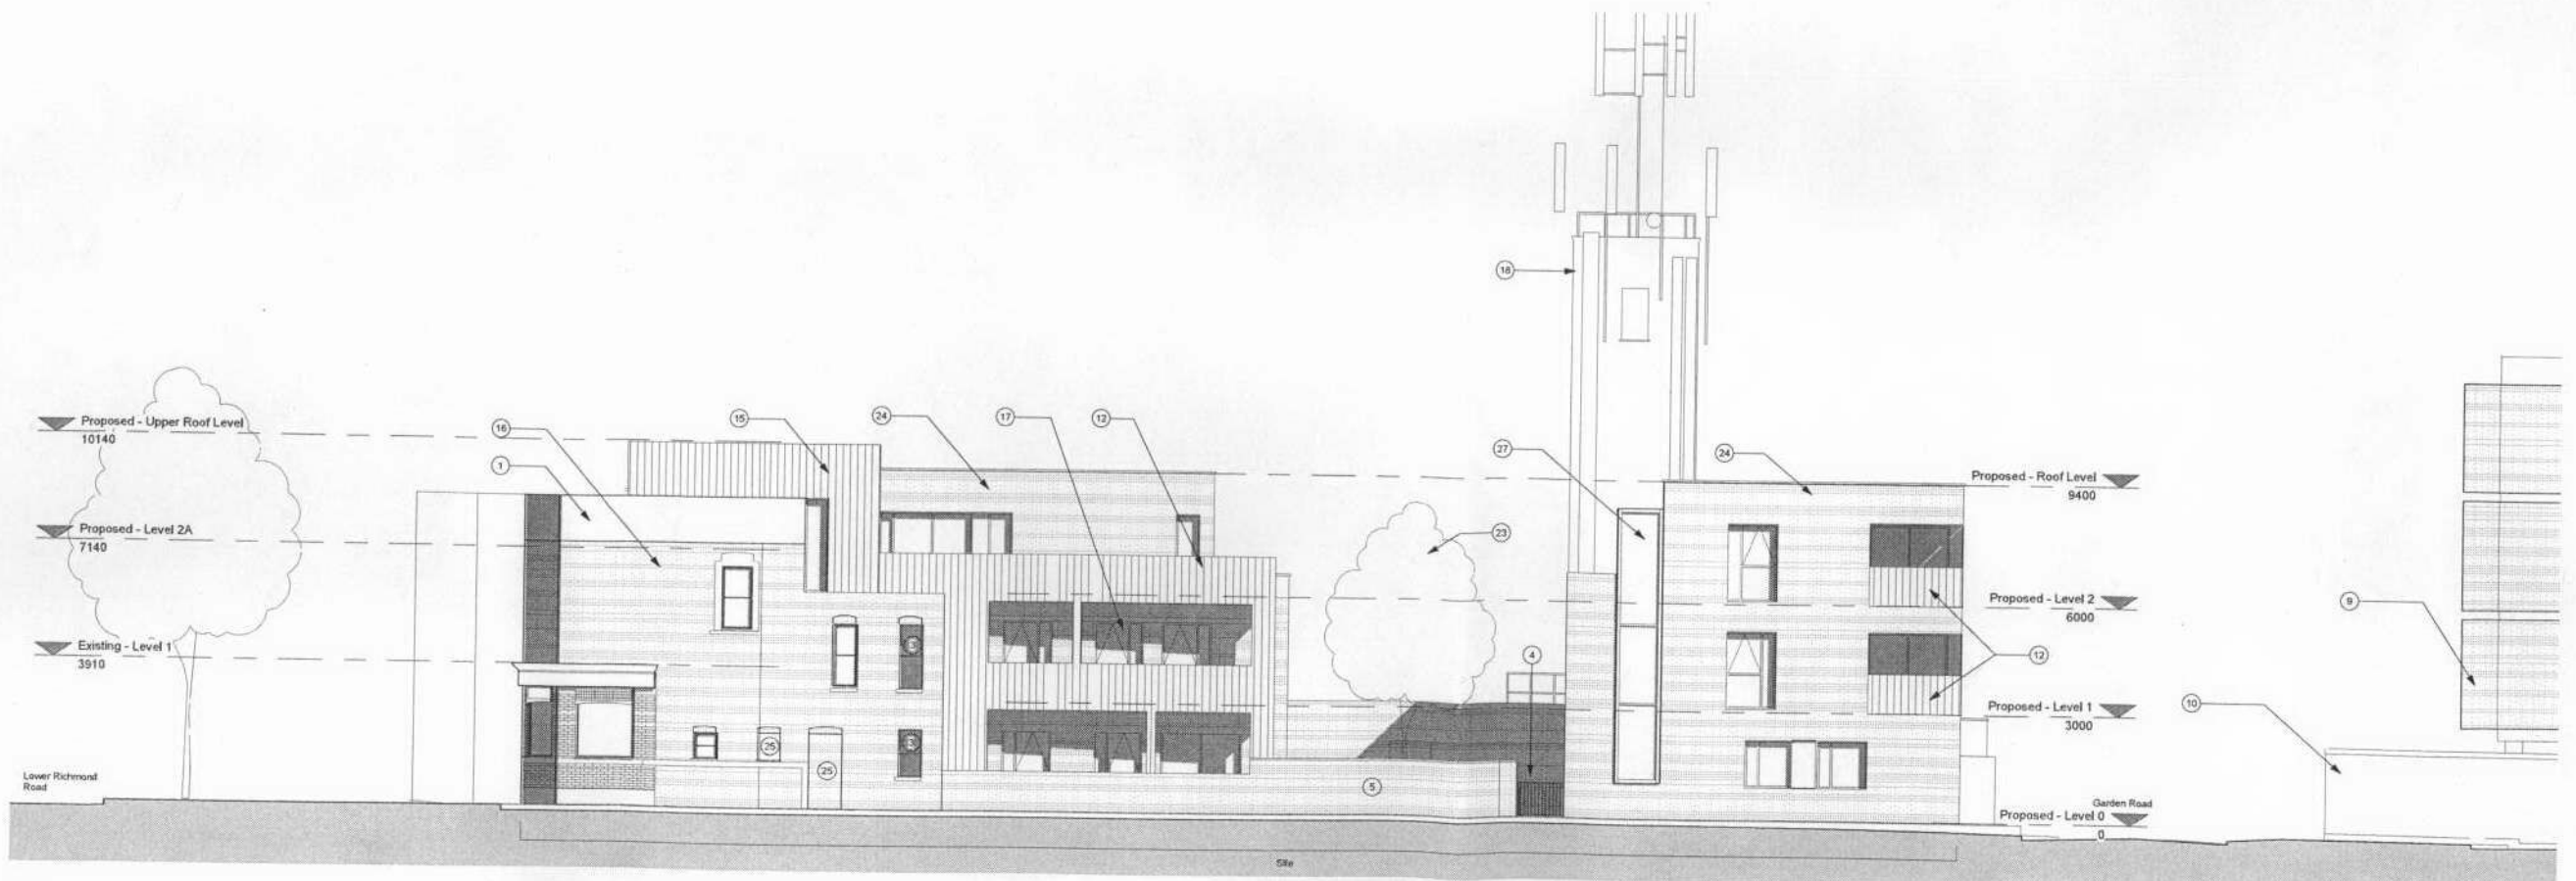

2 Proposed Elevation - Orchard Road
GA(00)100
1:100

P10	10.03.25	Drawings updated	KD
P9	10.03.23	Messing reduced by one storey and unit removed	KD
P8	09.12.03	PV's updated as flat	KD
P7	09.12.01	PV's updated	KD
P6	09.11.16	Sustainability and Daylight consultants advice incorporated	KD
P5	09.10.16	Spelling	KD
P4	09.10.01	Schema revised following withdrawal of previous application	KD
P3	09.06.01	PV array Added	KD
P2	09.03.24	Daylight consultants advice included	KD
P1	09.03.02	Window positions amended	KD
Rev	Date	Note	CHKD

Drawing Status:
PLANNING

Drawing Title:
PROPOSED ELEVATIONS

Drawing Reference:
0837 GA(00)100 P10

Project No. Drawing Number Revision
Scale: 1:100 Drawn By: KD Checked By: MLT 01/29/09

Project Title:
SHAKESPEARE TERRACE

Client:
YOUNGS BREWERY PLC

This drawing is intended for the purpose indicated on the status bar only. Do not scale from this drawing. All dimensions shown should be checked on site and discrepancies notified with the architect. This drawing must be read in conjunction with the relevant details and specifications sheets.

LTS
Loates-Taylor Shannon Architects Ltd
27-29, The Quadrant, London SW1 1NF, UK
Tel: 020 7592 2000 Fax: 020 7592 2001
www.loates-taylor-shannon.com

Received via email 26/03