



10/0076/RZ

- Notes:**
1. Existing 2 storey Public House and building of townscaper merit facade retained and developed
 2. Communal entrance door through existing public house entrance door
 3. New openings punched through existing brick facade
 4. Brick boundary wall with secure access gate to courtyard
 5. Secure refuse and recycling storage
 6. Secure cycle storage
 7. Courtyard and communal amenity space
 8. Proposed new planting
 9. Stair core A
 10. Stair core B
 11. Private amenity space
 12. Balconies
 13. Roof
 14. Photovoltaic panels
 15. Vertical rainscreen dark grey cladding
 16. Existing London Stock Brick
 17. Glazed windows with operable acoustic panel
 18. Existing basement level
 19. 4-5 storey office block - approximate height
 20. 2-3 storey housing - approximate height
 21. 2 storey plus pitched roof office - approximate height
 22. Pedestrian footbridge
 23. Proposed location of tree
 24. New brick, colour to match existing
 25. Existing opening infilled
 26. Entrance door to stair core
 27. Glazing to stair core
 28. Wall to match height of adjacent wall
 29. Patterned / coloured glass to corner of balconies
 30. Approximate location of adjoining properties windows

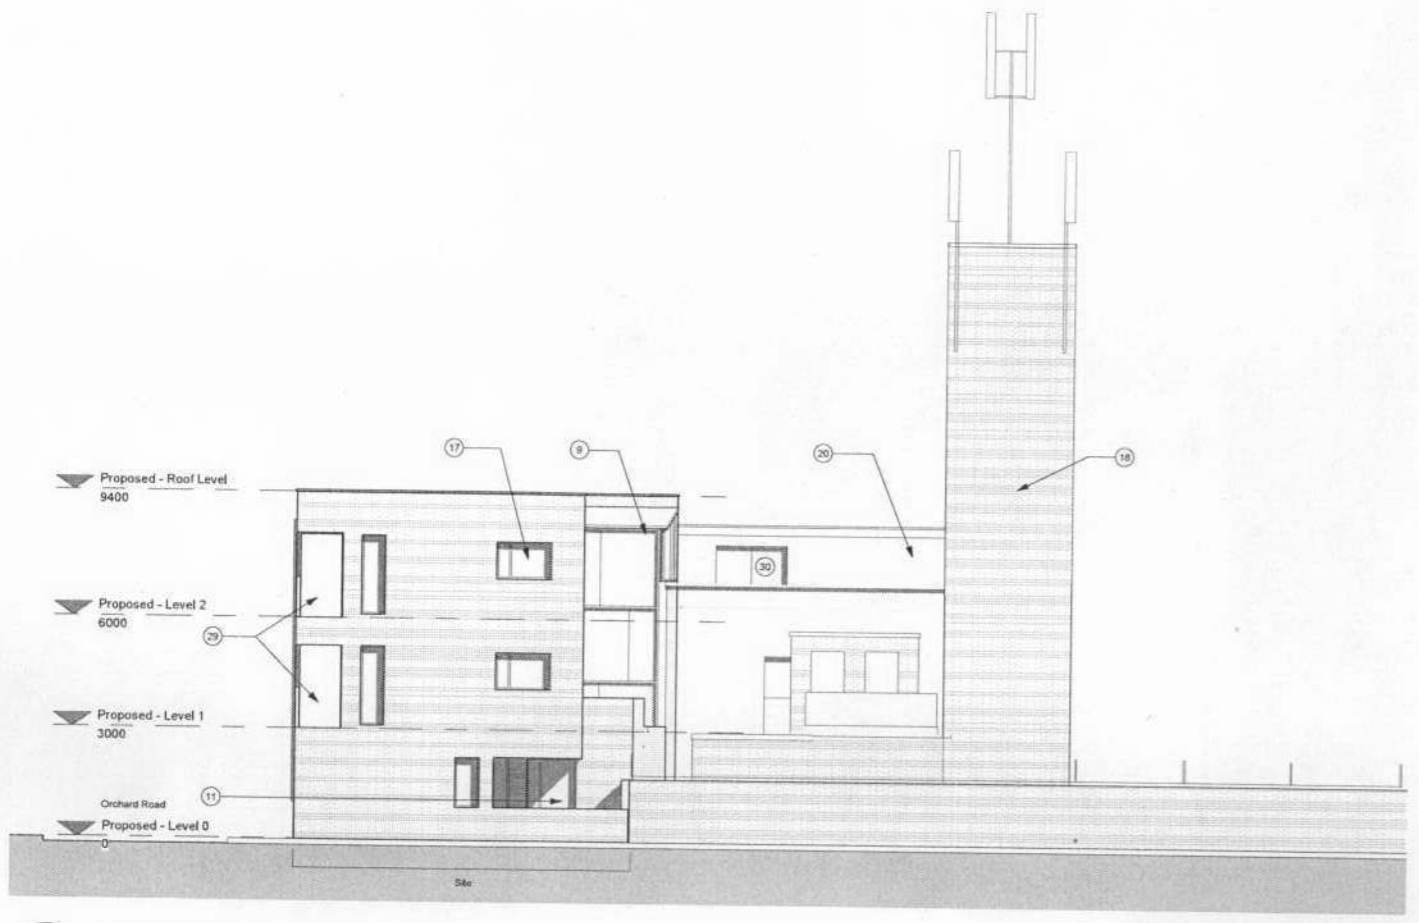

1 Proposed Elevation - Garden Road
GA(00)101 1:100

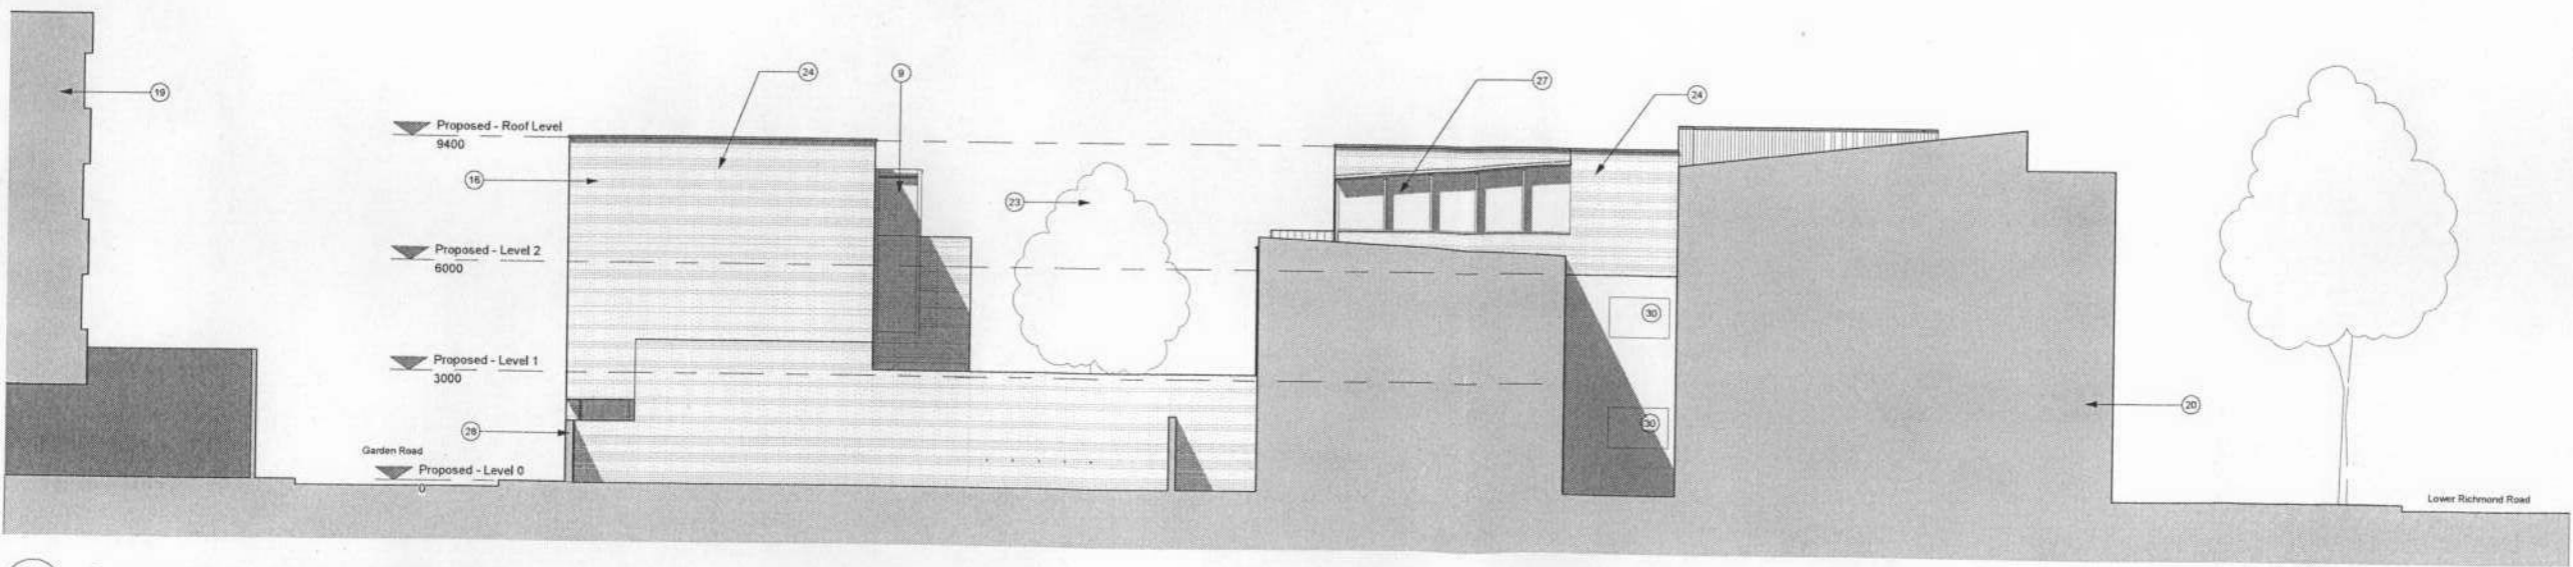

2 Proposed Elevation - Flank wall to Fire Station
GA(00)101 1:100

P7	10.03.25	Drawings updated	KD
P6	10.03.23	Massing reduced by one storey and unit removed	KD
P5	09.11.16	Sustainability and Daylight consultants advice incorporated	KD
P4	09.10.16	Wall to stairwell raised	KD
P3	09.10.01	Scheme revised following withdrawal of previous application	KD
P2	09.03.24	Daylight consultants advice included	KD
P1	09.03.02	Window positions amended	KD
Rev	Date	Note	CRPD

Drawing Status
PLANNING

Drawing Title
PROPOSED ELEVATIONS

Drawing Reference:
0837 GA(00)101 P7
Project No. Drawing Number Revision
Scale: 1:100 Drawn By: KD Checked By: MLT 01/09/09

Project Title:
SHAKESPEARE TERRACE

Client:
YOUNGS BREWERY PLC

This drawing is intended for the purpose indicated in the status bar only. Do not scale from this drawing. All dimensions shown should be checked on site and discrepancies notified with the architect. This drawing must be read in conjunction with the relevant details and specifications sheets.



received via email 26/03