




Proposed Ground Floor Plan

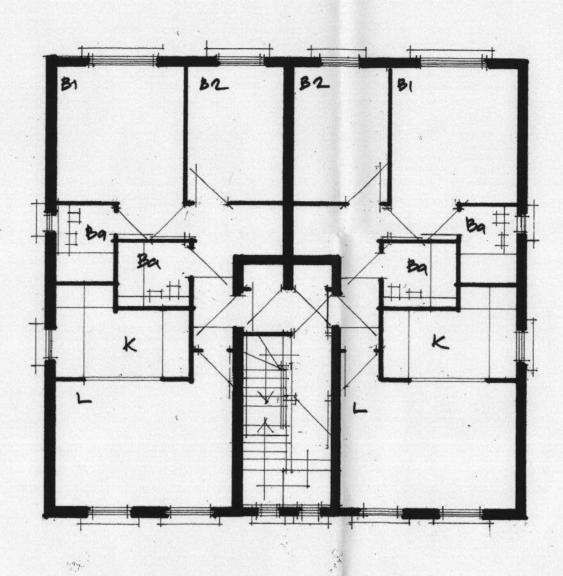

Proposed First Floor Plan

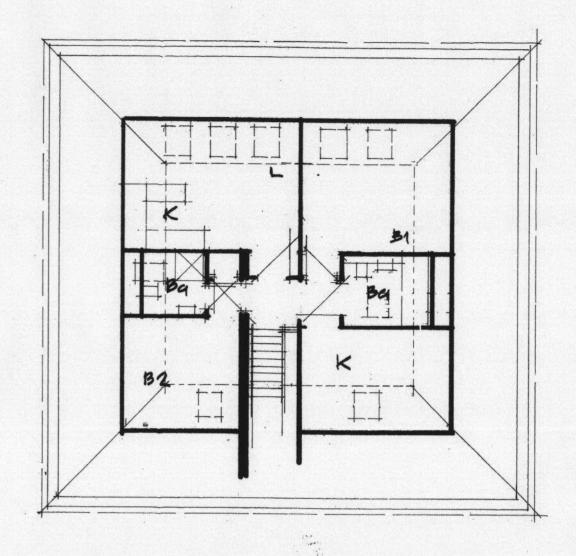

Proposed Second Floor Plan

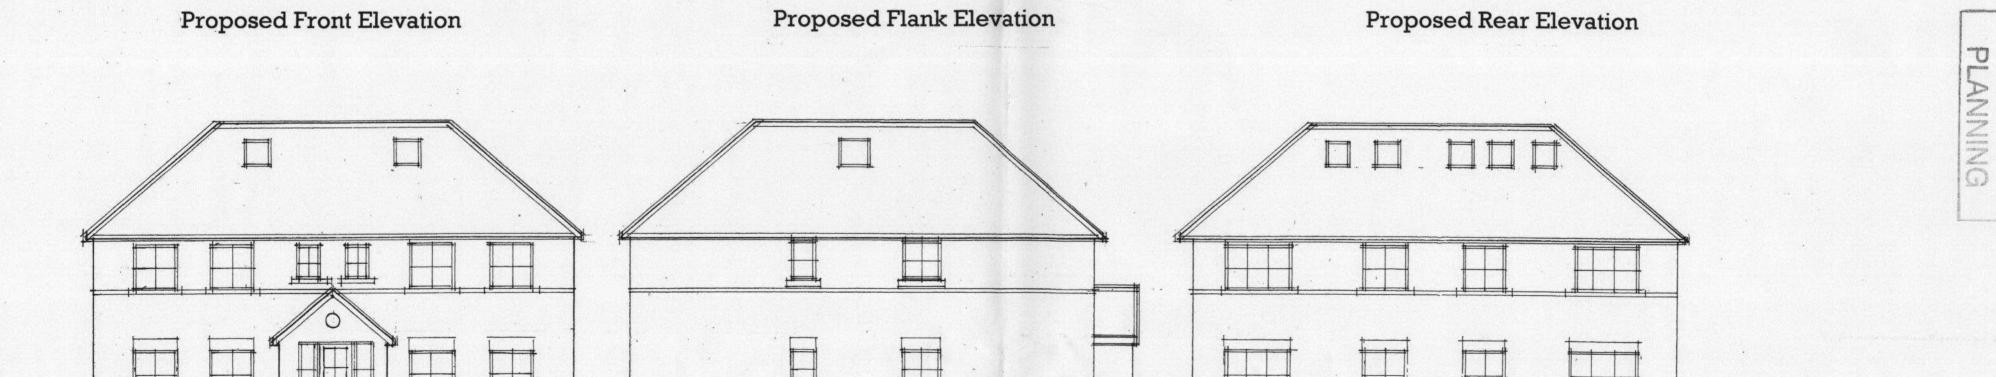

Kevin J Turner Dip U.D. FRICS
Chartered Surveyor, Architecture, Town Planning
4 Little Oaks Close
Shepperton
Surrey
01932 568568

Woodlawn Garage 644 Hanworth Road Hounslow Middlesex TW4 5NP Proposed Redevelopment of garage site Shop with residential and ancillary parking space

Proposed Floor plans and elevations KJT/Woodlawn/004a Scale 1-100 E