
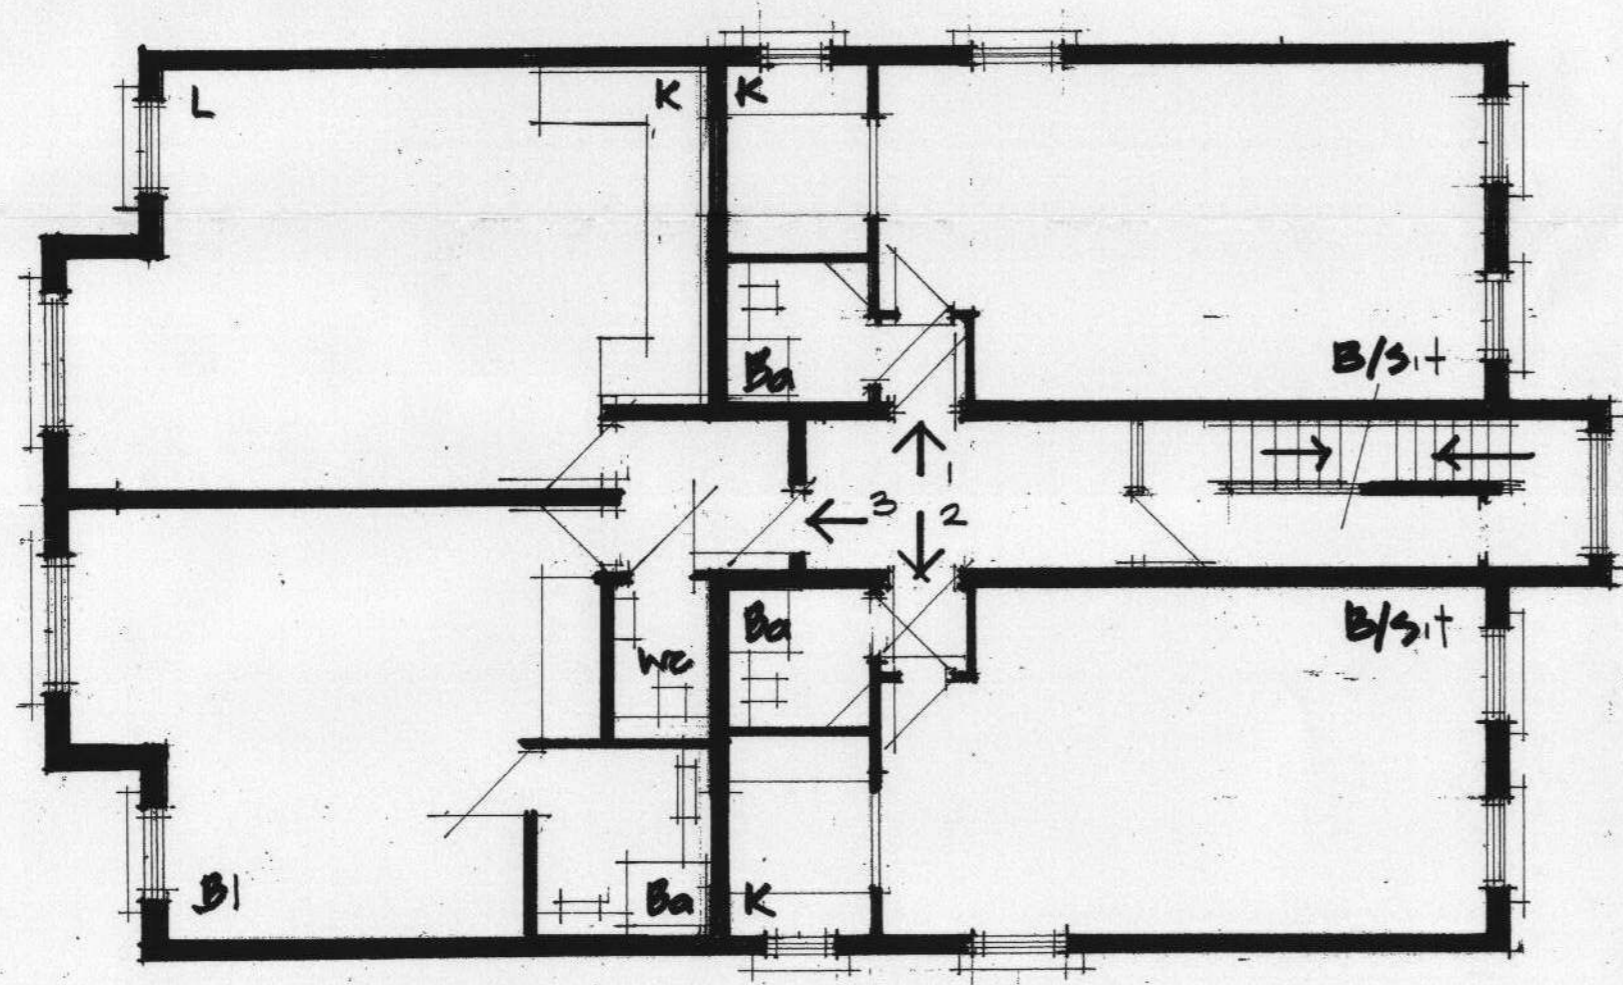


Proposed Ground Floor Plan
Block A

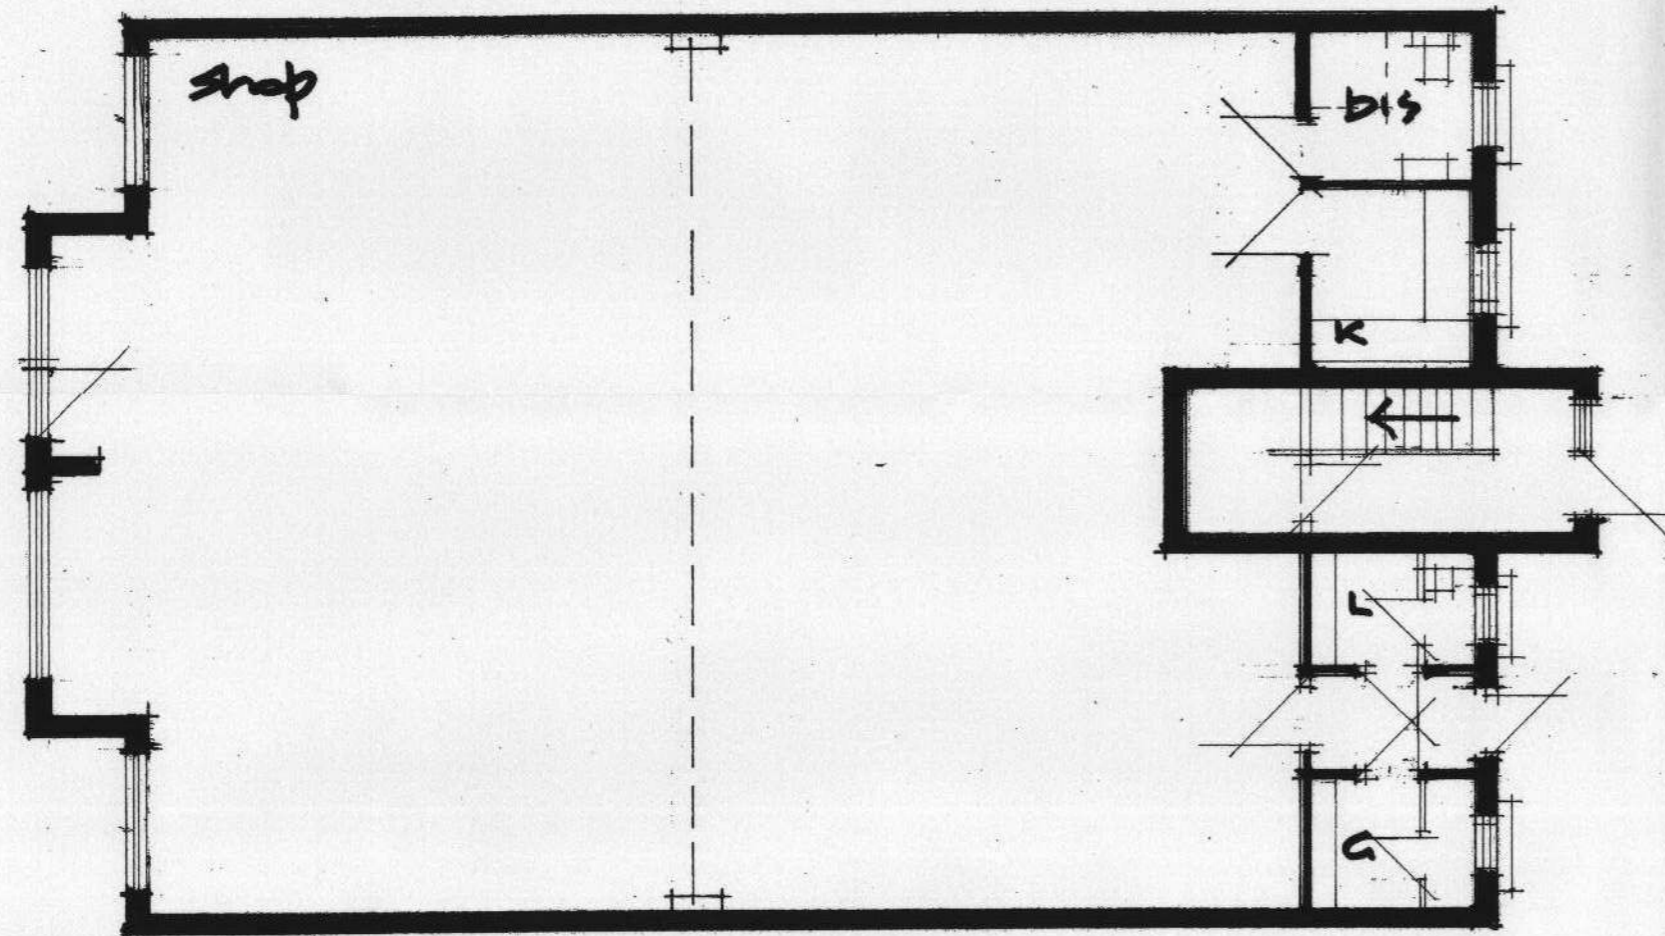


Proposed First Floor Plan
Block A

Kevin J Turner Dip U.D. FRICS
Chartered Surveyor, Architecture and Town Planning
4 little Oaks Close
Shepperton
Surrey
TW17 0GA

Woodlawn Garage
644 Hanworth Road
Hounslow
Middlesex
TW4 5NP

Proposed Redevelopment of Garage site
Shop and residential with ancillary parking

Proposed Floor Plans
KJT/Woodlawn/002a (1/2)
Scale 1-100

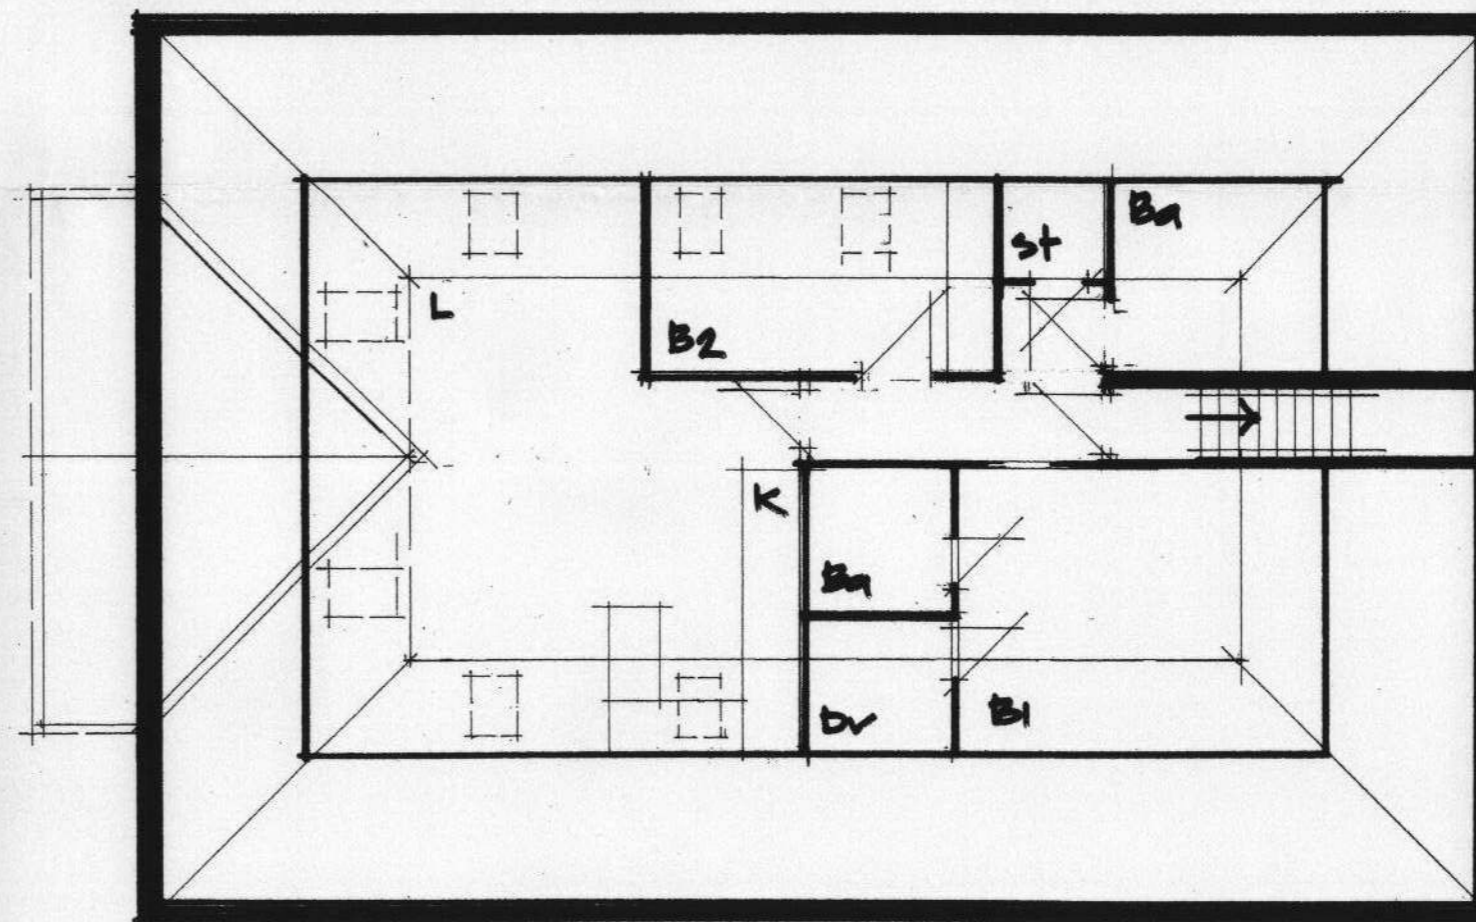

Proposed Second Floor Plan
Block A

RECEIVED
- 1 FEB 2010
PLANNING

10/0245/FUL