




Proposed Front Elevation

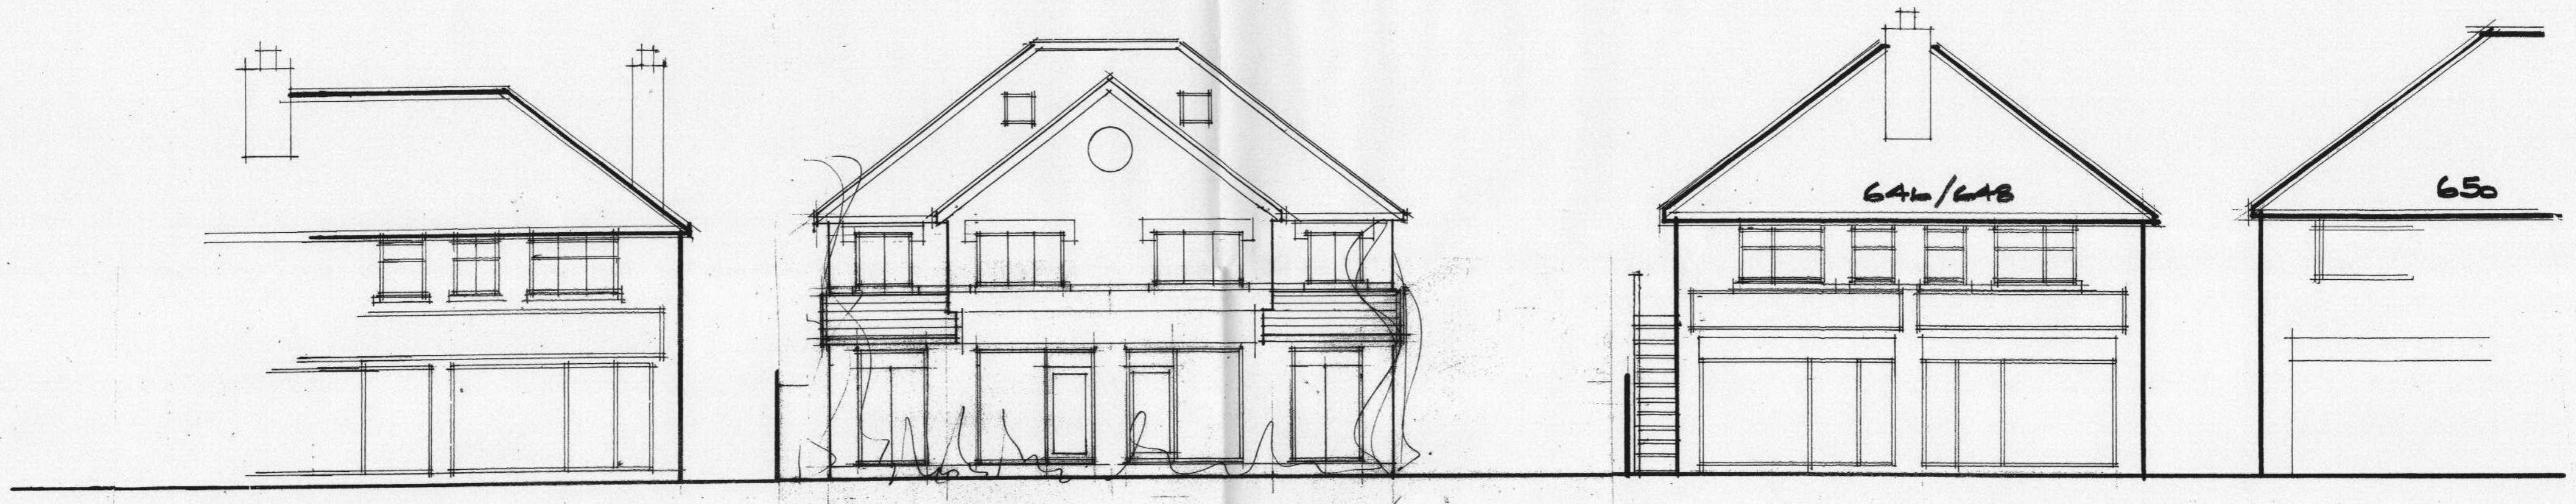

Woodlawn Service Station no 644

Proposed Right Flank Elevation

Proposed Left Flank Elevation

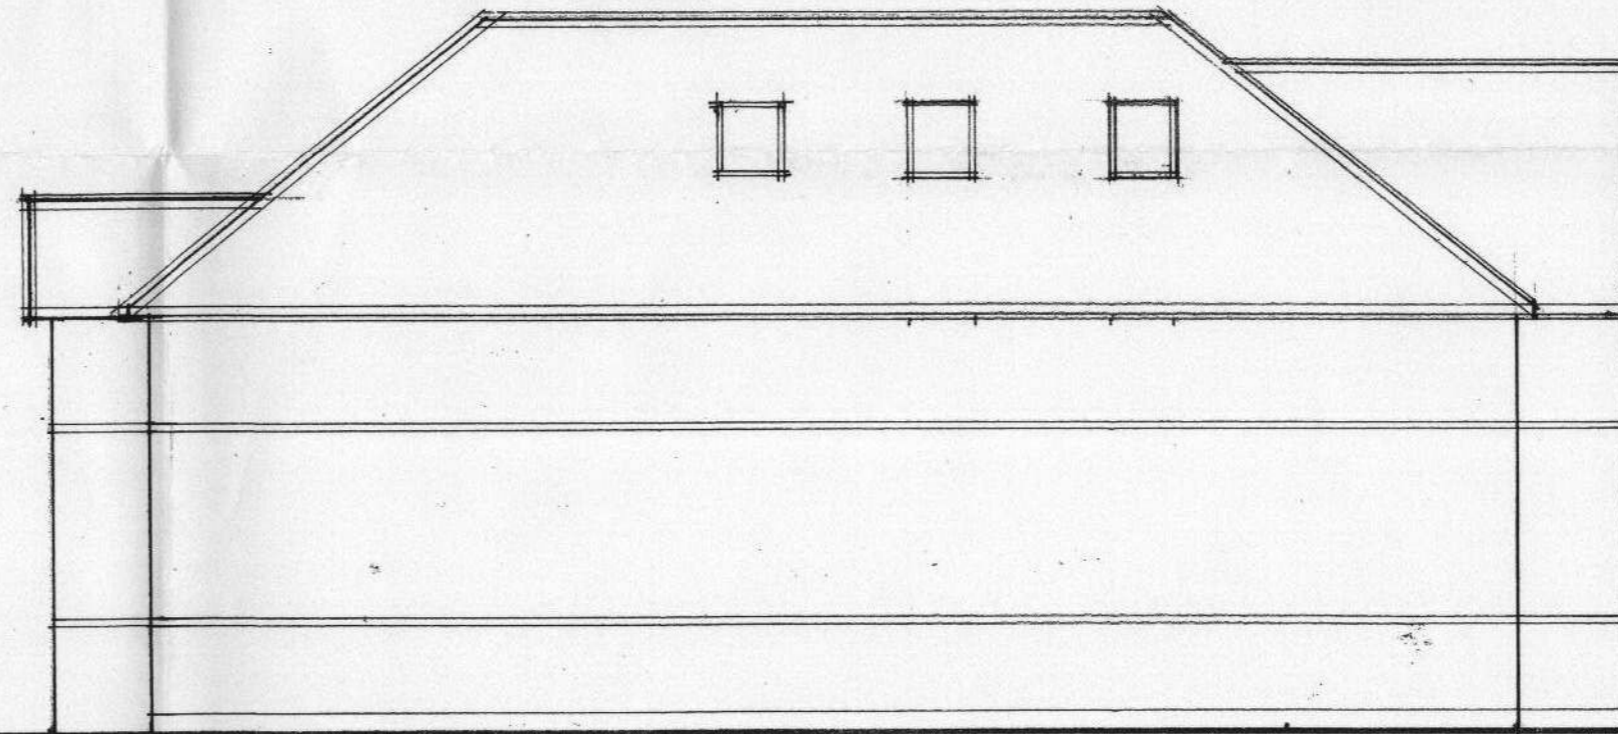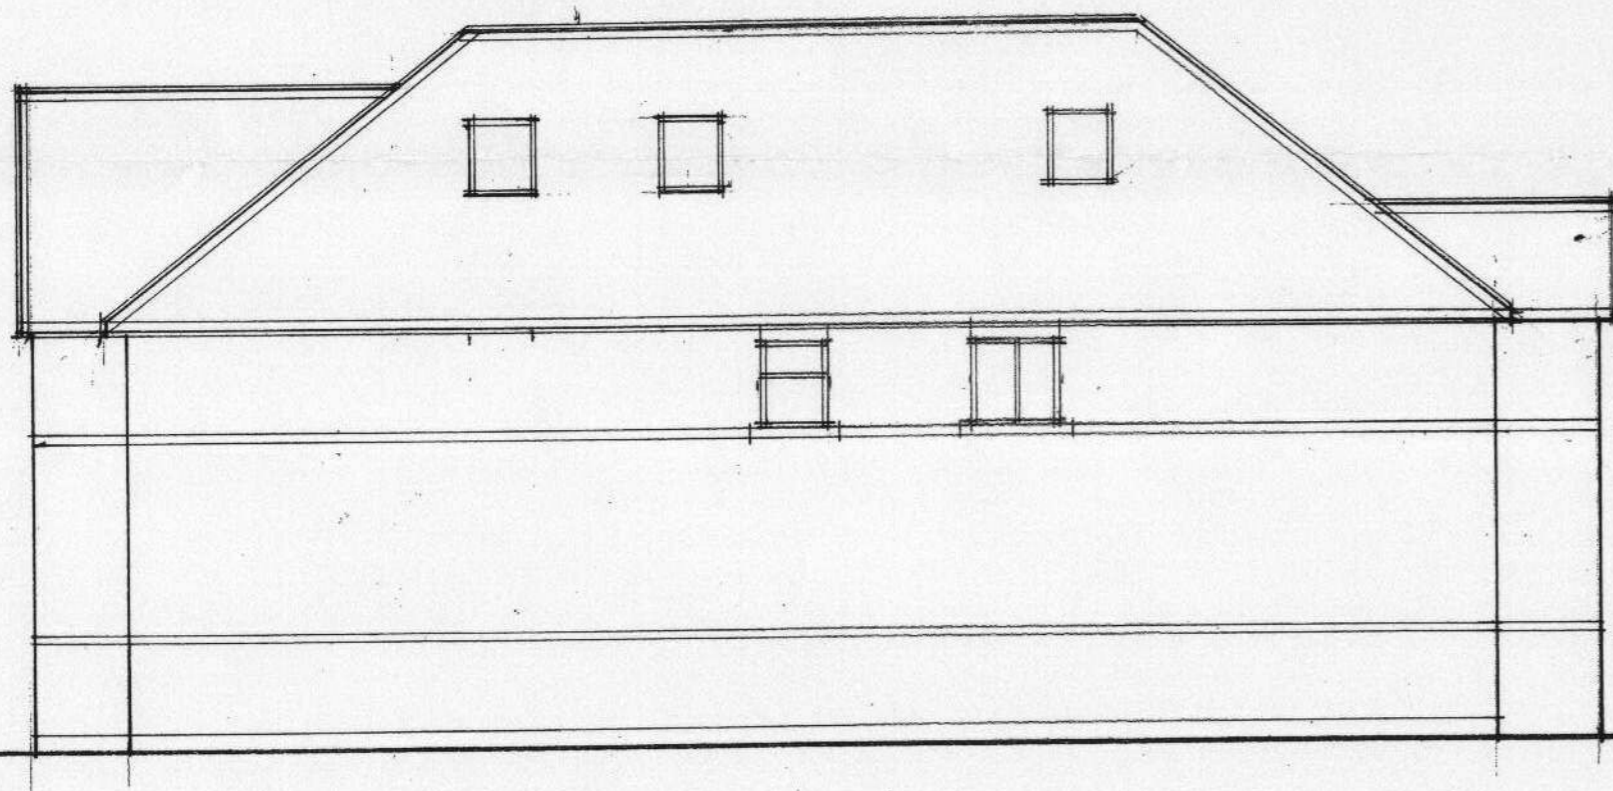

RECEIVED  
 1 FEB 2010  
 PLANNING

Proposed Rear Elevation



**Kevin J Turner Dip U.D. FRICS**  
 Chartered Surveyor, Architecture, Town Planning  
 4 Little Oaks Close  
 Shepperton  
 Surrey  
 01932 568568

Woodlawn Garage  
 644 Hanworth Road  
 Hounslow  
 Middlesex  
 TW4 5NP

Proposed Redevelopment of garage site  
 Shop with residential and ancillary parking space

Proposed Front elevation and street scene to  
 Hanworth Road  
 KJT/Woodlawn/005a  
 Scale 1-100

10/0245/FUL