


Option for building 3  
EAST Elevation

ALW 3  
31/03/08

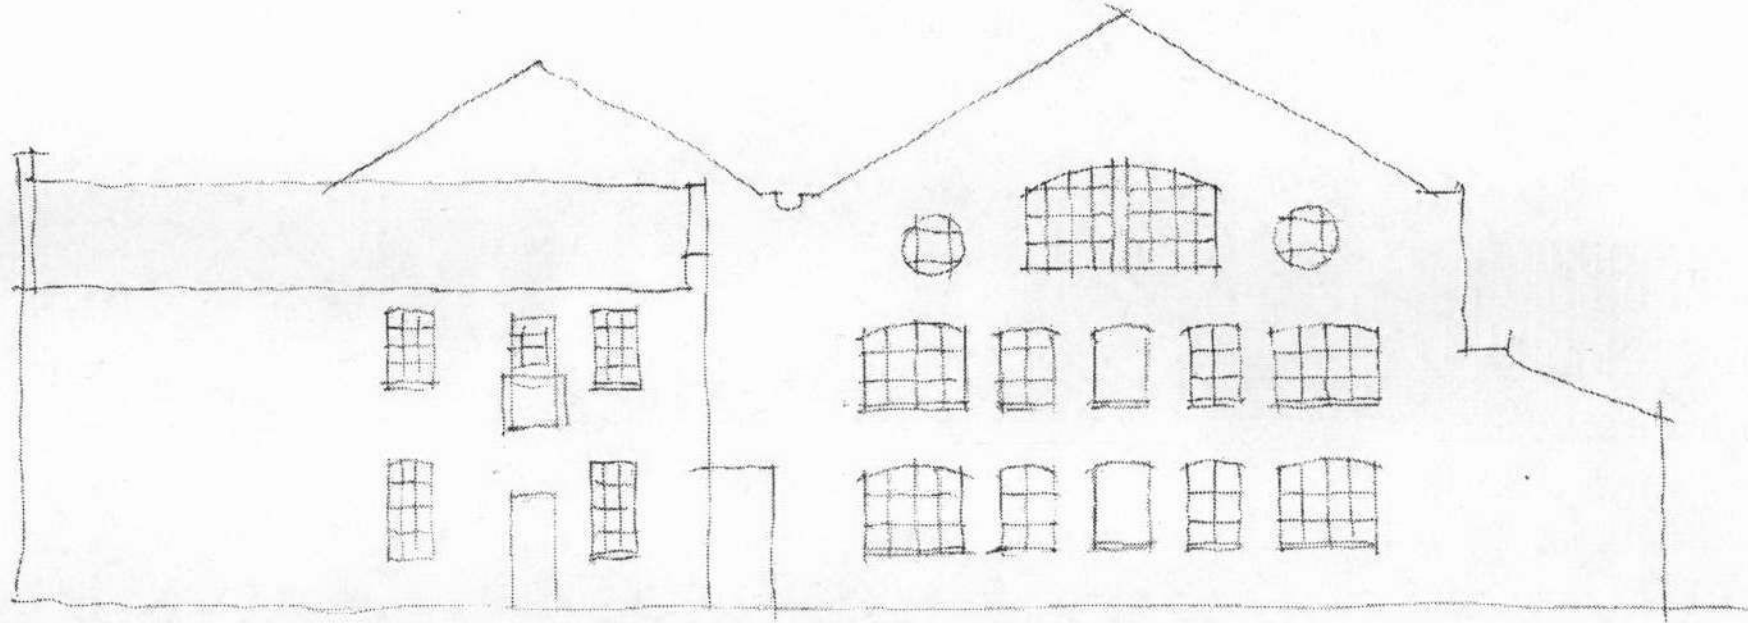

↑  
blind  
windows