





3 SECTION CC SOUTH FACING ELEVATION
 104 EXISTING SITE SCALE 1:100

HILL HOUSE BEHIND CAR PARK TO REAR OF SITE REAR OF EXISTING PUBLIC HOUSE STAFFORD PLACE SAVERS WALK

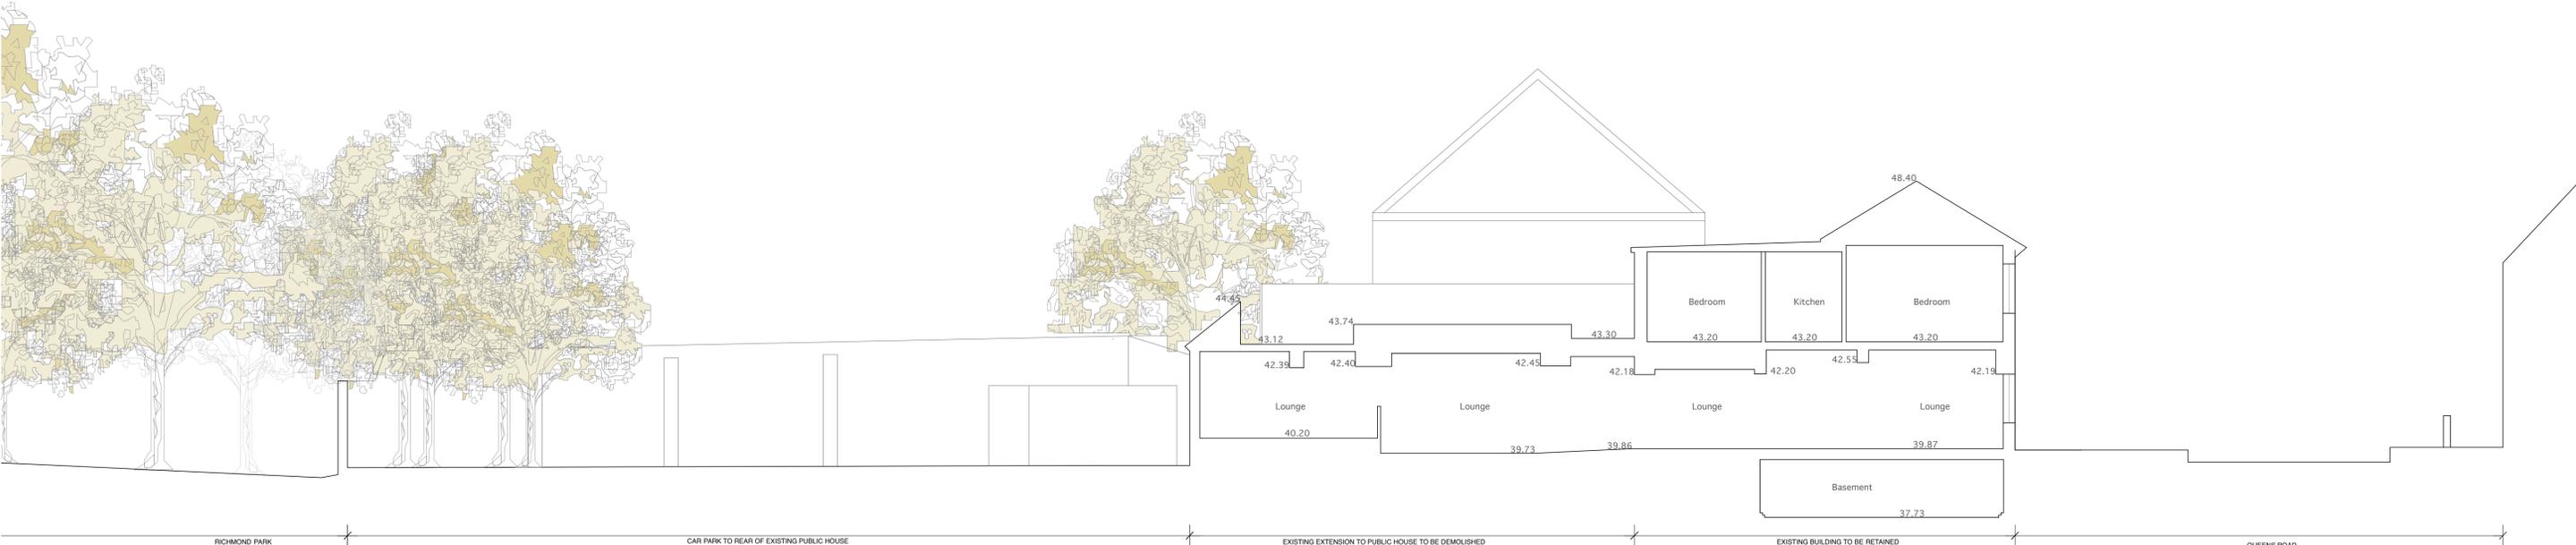

2 SECTION BB EXISTING SITE SCALE 1:100

RICHMOND PARK CAR PARK TO REAR OF EXISTING PUBLIC HOUSE EXISTING EXTENSION TO PUBLIC HOUSE TO BE DEMOLISHED EXISTING BUILDING TO BE RETAINED QUEENS ROAD

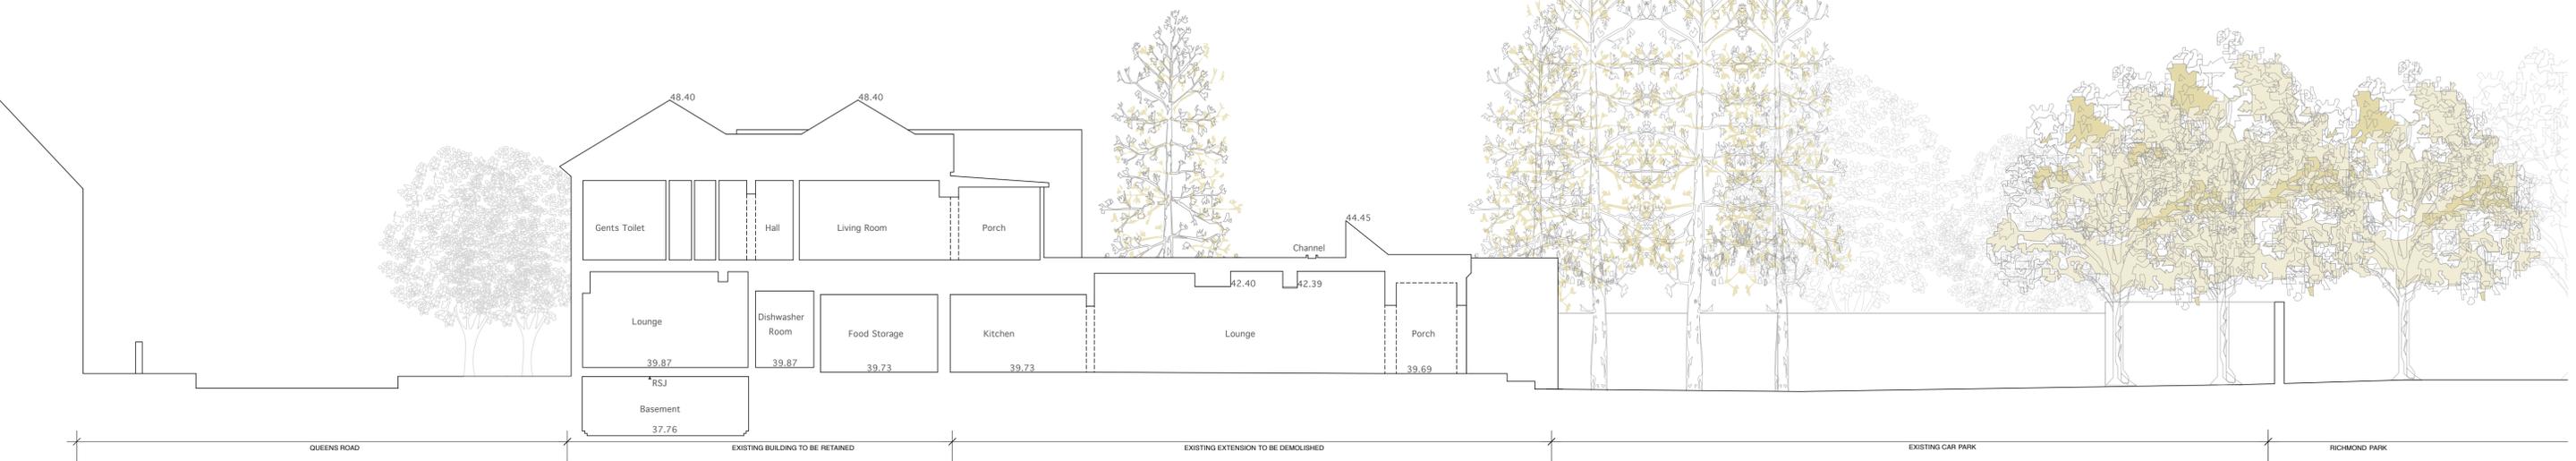

1 SECTION AA EXISTING SITE SCALE 1:100

QUEENS ROAD EXISTING BUILDING TO BE RETAINED EXISTING EXTENSION TO BE DEMOLISHED EXISTING CAR PARK RICHMOND PARK

REVISION	DATE	NOTES	REVISION	DATE	NOTES
A			F		
B			G		
C			H		
D			J		
E			K		

DRG NO: 1005 / QRR / PL / 104
 PROJECT: QUEENS ROAD, RICHMOND, SURREY
 DRAWING: EXISTING: ELEVATIONS + SECTIONS

SCALE:	1:100 @A1
JOB NO:	1005
SERIES:	PLANNING
DATE:	30.04.10
DRAWN:	DR/NR
CHECKED:	CM/NR

DTA ARCHITECTS
 ARCHITECTURE & URBAN DESIGN
 22 WICKLOW STREET, DUBLIN 2
 T. 353(0)1 677742
 F. 353(0)1 677713
 INFO@DTA.IE
 WWW.DTA.IE

THIS DRAWING TO BE READ IN CONJUNCTION WITH RELEVANT CONSULTANTS' DRAWINGS - NOTIFY ARCHITECTS OF ANY DISCREPANCIES - CHECK DIMENSIONS ON SITE - DO NOT SCALE - USE FIGURED DIMENSIONS ONLY - COPYRIGHT RESERVED FOR DEREK TYNAN ASSOCIATES LTD. | TIA DTA ARCHITECTS