


04/2929/HOT
7 ELM
GRAVE RD

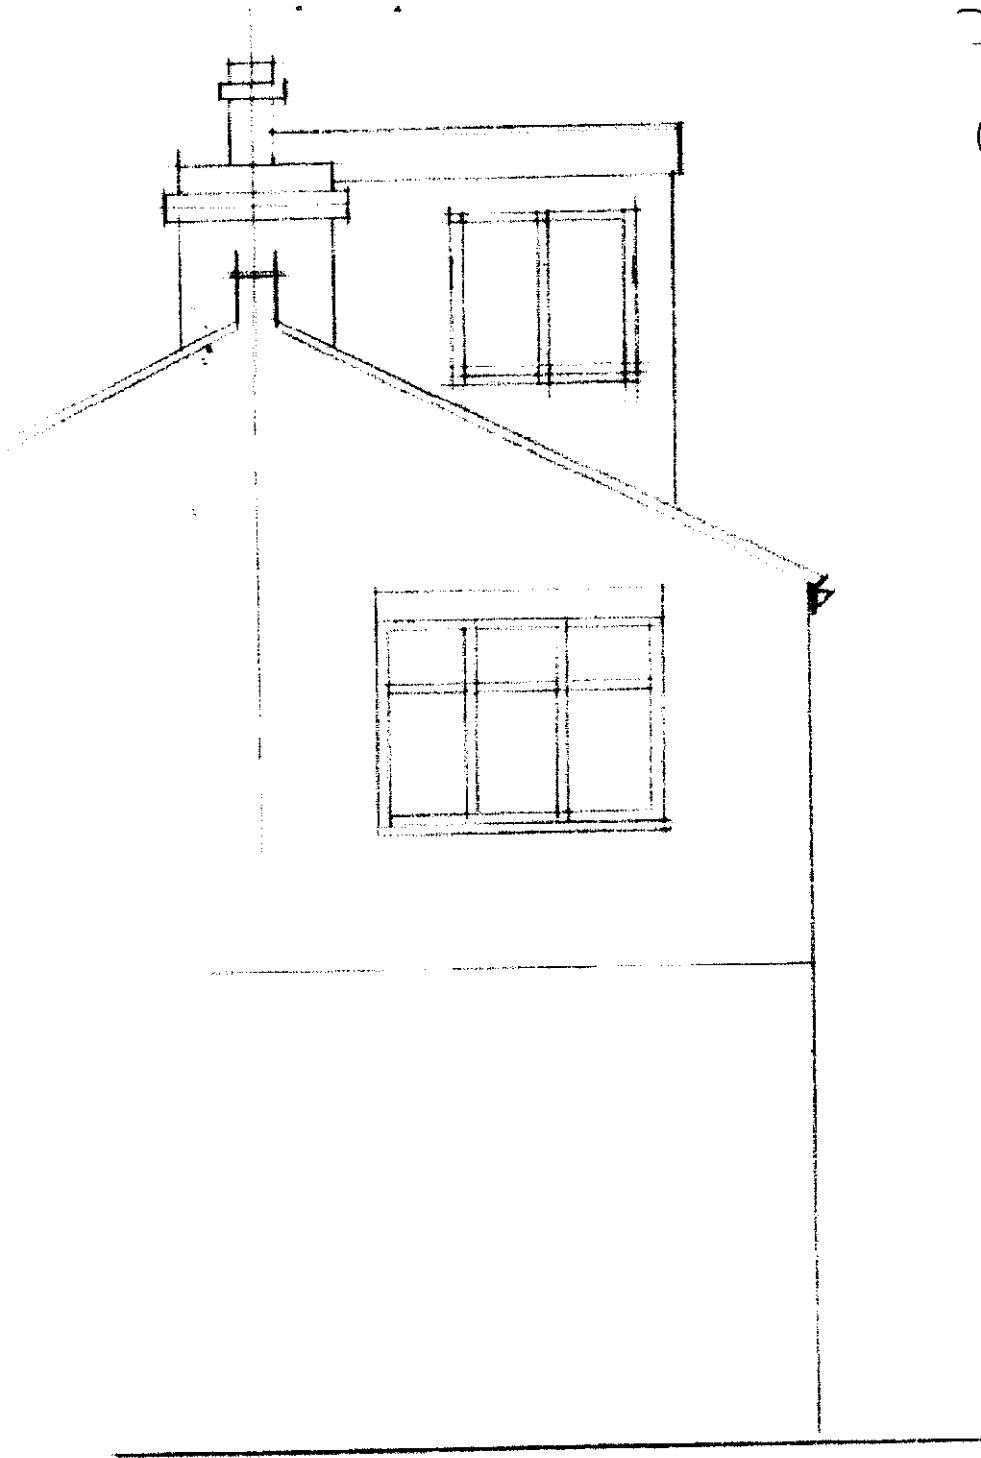

PROPOSED REAR ELEVATION

RECEIVED
17 NOV 2004
PLANNING