


11/0468/S192

15 FEB 2011

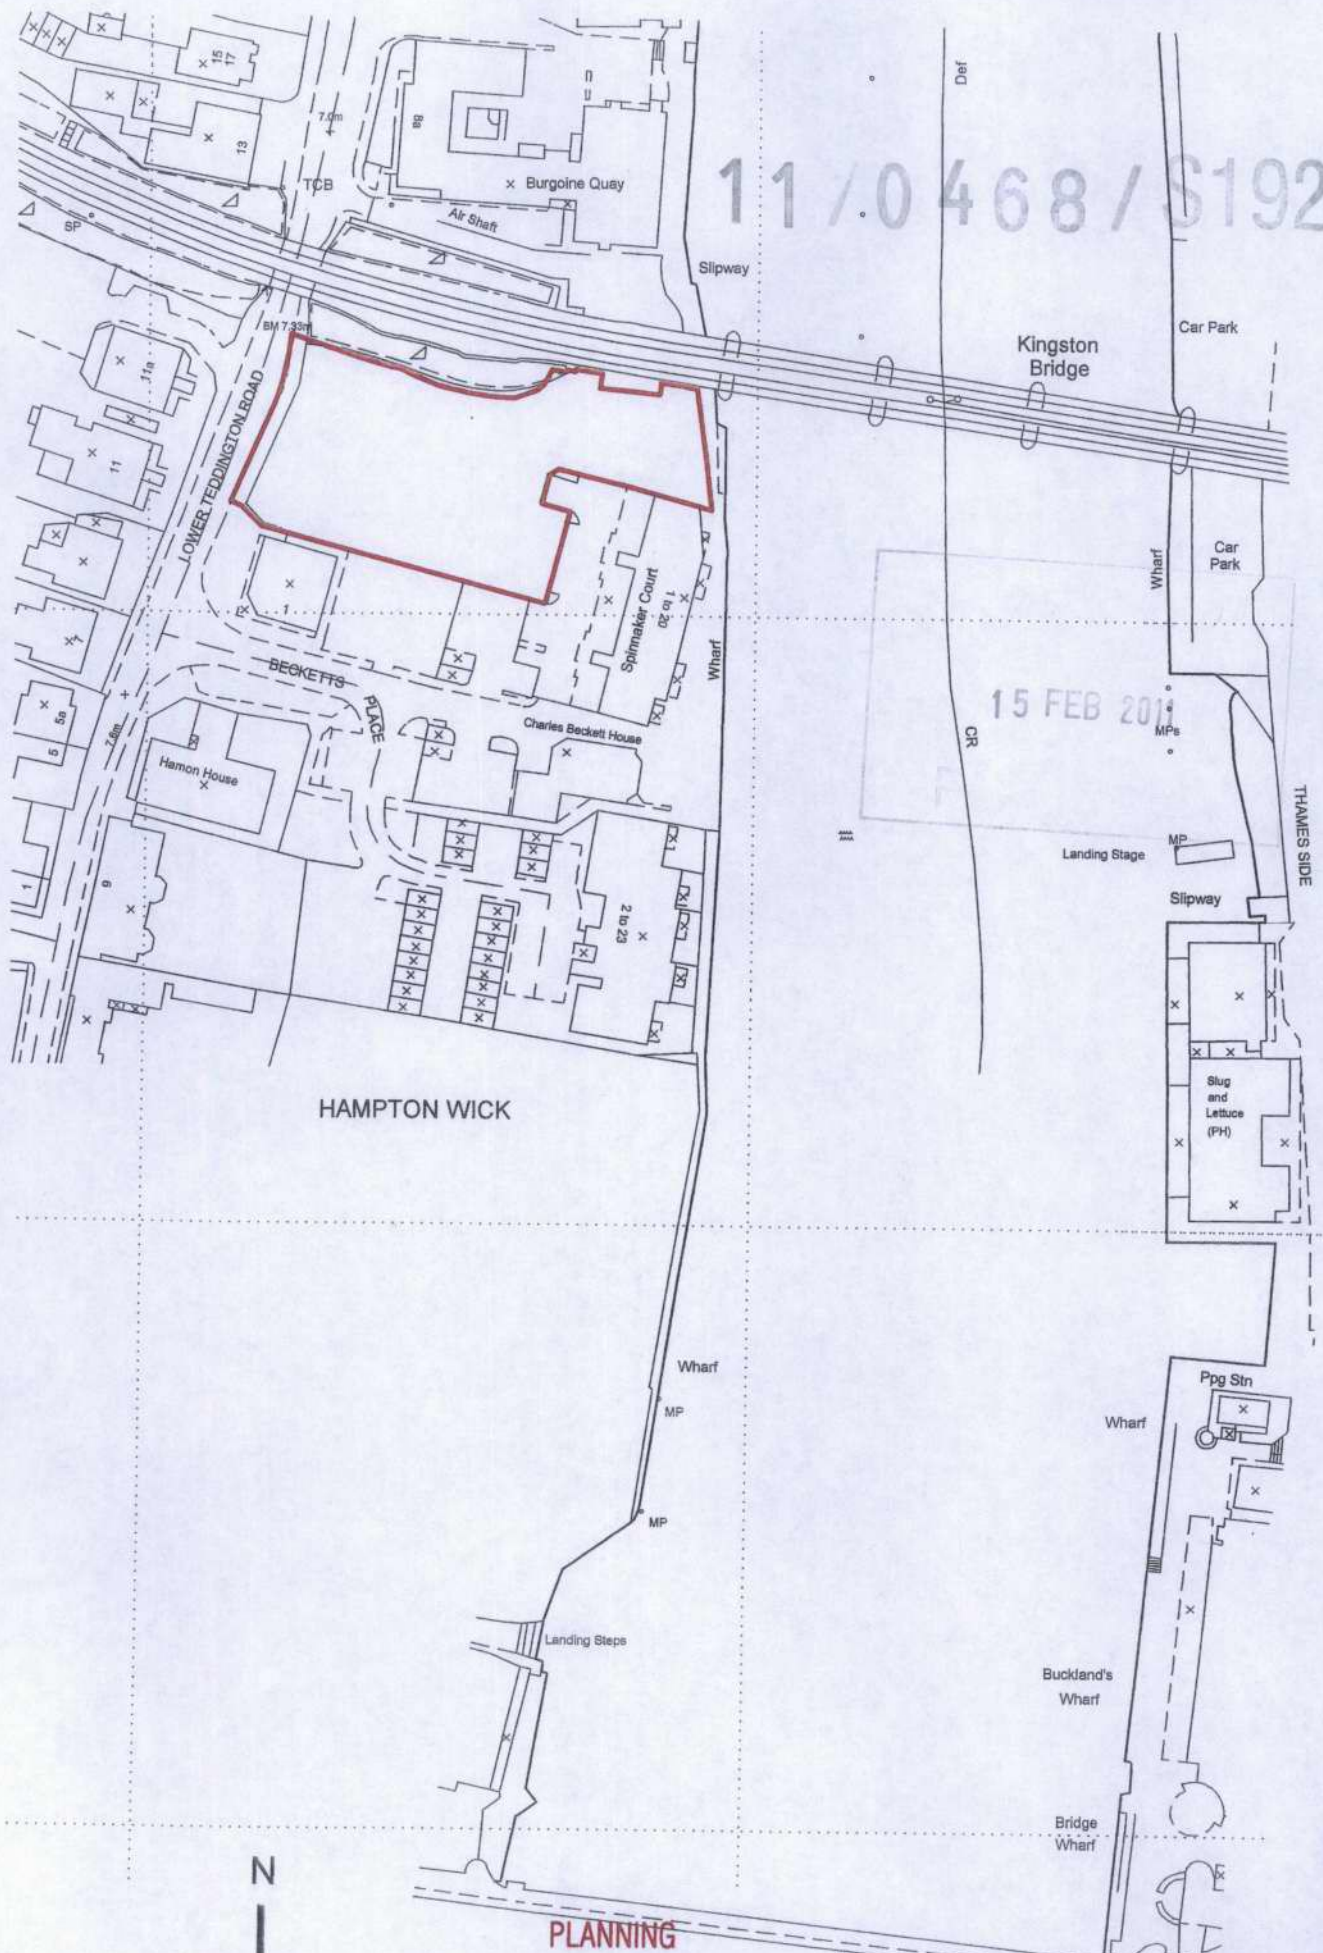

PLANNING

Project
BECKETTS WHARF, HAMPTON WICK
Drawing
SITE LOCATION PLAN

Drawing No. OH-100	Scale 1:1250 @ A4	Date 11/02/11
-----------------------	----------------------	------------------

CLIVE CHAPMAN
ARCHITECTS
SUSTAINABILITY CONSULTANTS
4 EEL PIE ISLAND
TWICKENHAM MIDD
X TW1 3DY
TELEPHONE 020 8891 4837
FACSIMILE 020 8744 1152
E MAIL CC@CCAR.CO.UK

Crown Copyright. All rights reserved. Licence Number 100020449