


LOCATION OF OVERSIZED DWELLINGS
SCALE 1:500 @ A1 - 1:1000 @ A3

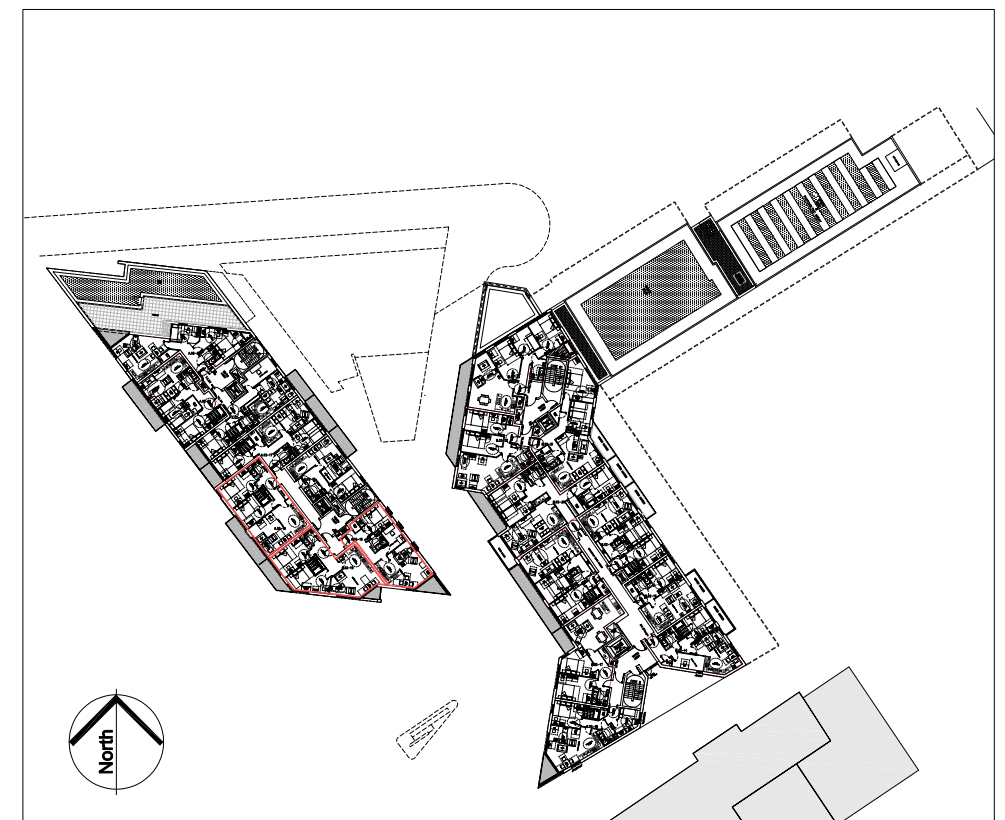

- NOTES
- 1 The Contractor must check and confirm dimensions
 - 2 All discrepancies must be reported and resolved by the Architect before works commence
 - 3 This drawing is not to be scaled
 - 4 All work and materials to be in accordance with current applicable Statutory Legislation and to comply with all relevant Codes of Practice and British Standards.

A	SUBMITTED FOR COMMENT	28/04/11
Rev		Date

Rolfe Judd
 Architecture Planning Interiors
 Old Church Court, Claylands Road, The Oval, London SW8 1NZ
 T 020 7566 1500
 www.rolfe-judd.co.uk

Solum
 REGENERATION
 Network Rail & Kier in partnership

Project
TWICKENHAM STATION

Drawing
**OVERSIZED FLATS BLOCK A
 FLOOR 2- FLATS: 15,18,19**

Scale	Date	Drawn
1:50(A1) 1:100(A3)	MAY 11	EM
Drawing No	Revision	
4674 / T_A(70)P02a	A	
CAD Ref No		
© 4674\T_Series\Scheme 7\70\T_A(70)P02a		
© Copyright Rolfe Judd Ltd		

This scale is 100mm in length when printed at the size indicated in the title block.