


LOCATION OF OVERSIZED DWELLINGS  
SCALE 1:500 @ A1 - 1:1000 @ A3

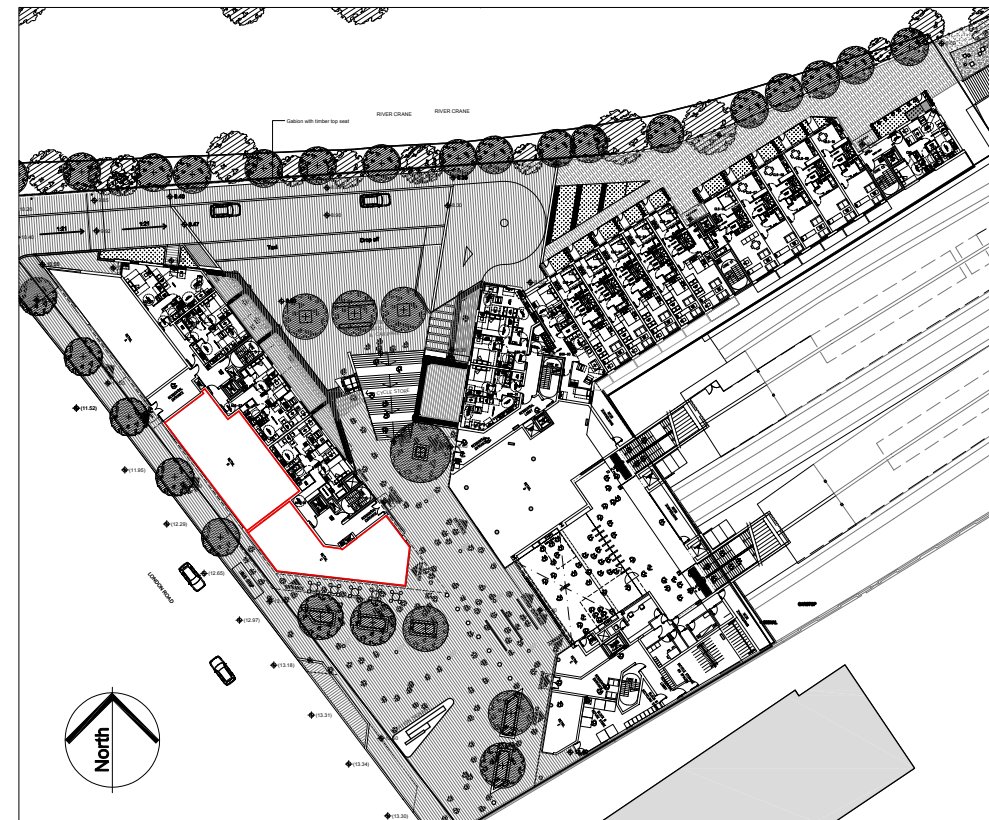

- NOTES
- 1 The Contractor must check and confirm dimensions
  - 2 All discrepancies must be reported and resolved by the Architect before works commence
  - 3 This drawing is not to be scaled
  - 4 All work and materials to be in accordance with current applicable Statutory Legislation and to comply with all relevant Codes of Practice and British Standards.

A SUBMITTED FOR COMMENT 13/05/11  
Rev | Date

**Rolfe Judd**  
Architecture Planning Interiors  
Old Church Court, Claylands Road, The Oval, London SW8 1NZ  
T 020 7566 1500  
www.rolfe-judd.co.uk

Client

**Solum**  
REGENERATION

Network Rail & Kier in partnership

Project  
TWICKENHAM STATION

Drawing  
BLOCK A RETAIL AREAS  
GROUND FLOOR

Scale	Date	Drawn
1:50(A1) 1:100(A3)	APR 11	EM
Drawing No	Revision	
4674 / T_A(70)P00b	A	
CAD Ref No ©:4674\T_Series\Scheme 7\70\T_A(70)P00b © Copyright Rolfe Judd Ltd		

This scale is 100mm in length when printed of the size indicated in the title block.