


12.0719 / FUL

12 MAR 2012
PLANNING

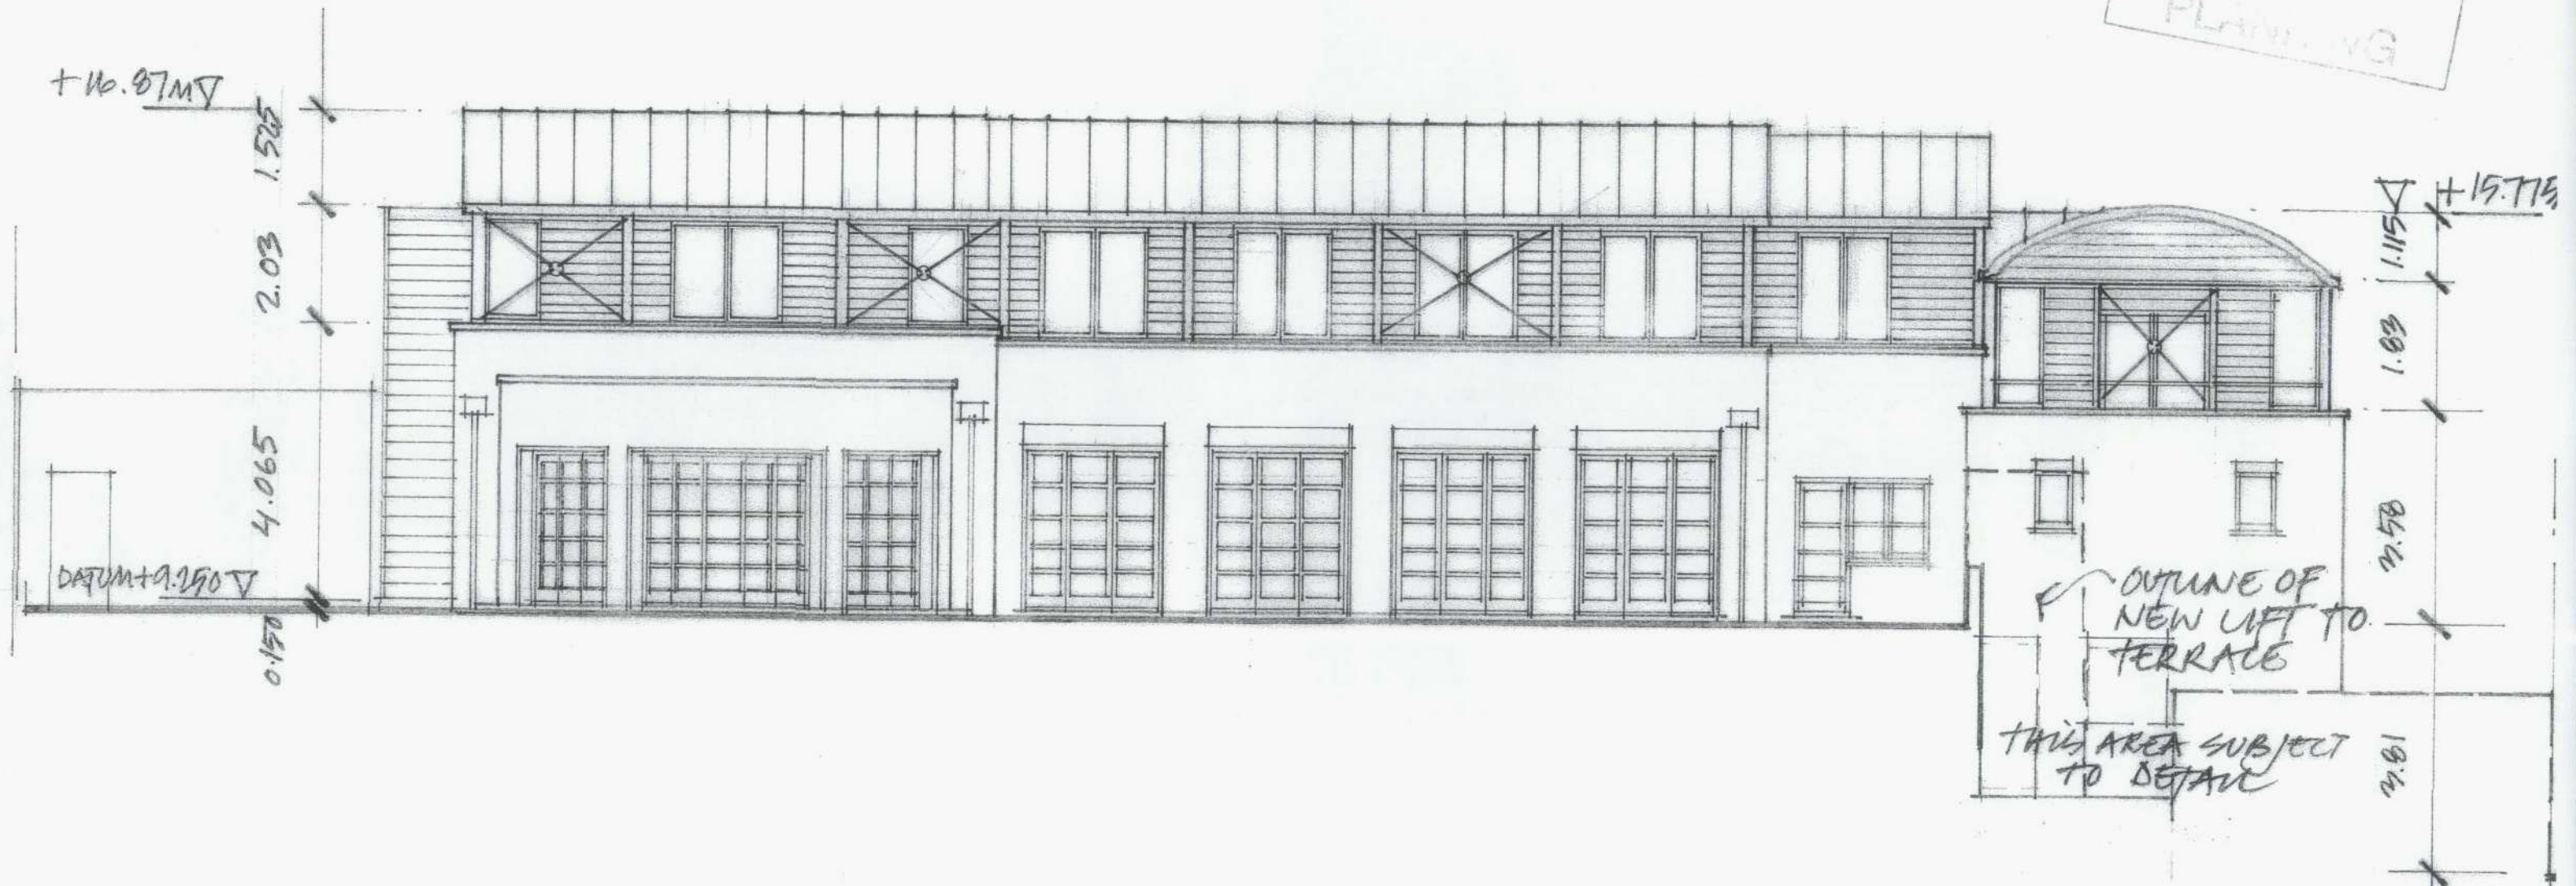

SCALE 1:100 N AB NTB
10 M APPROX

TWICKENHAM POOL SITE
PROPOSALS FOR REFURBISHMENT +
ADDITIONAL ACCOMMODATION TO
CAFÉ BUILDING + BATH HOUSE
ELEVATION TO TERRACE LEVEL
ARK TR PF 34 A 02/02

North-South Dip and BTP